
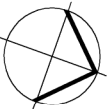


231 KENTISH TOWN ROAD

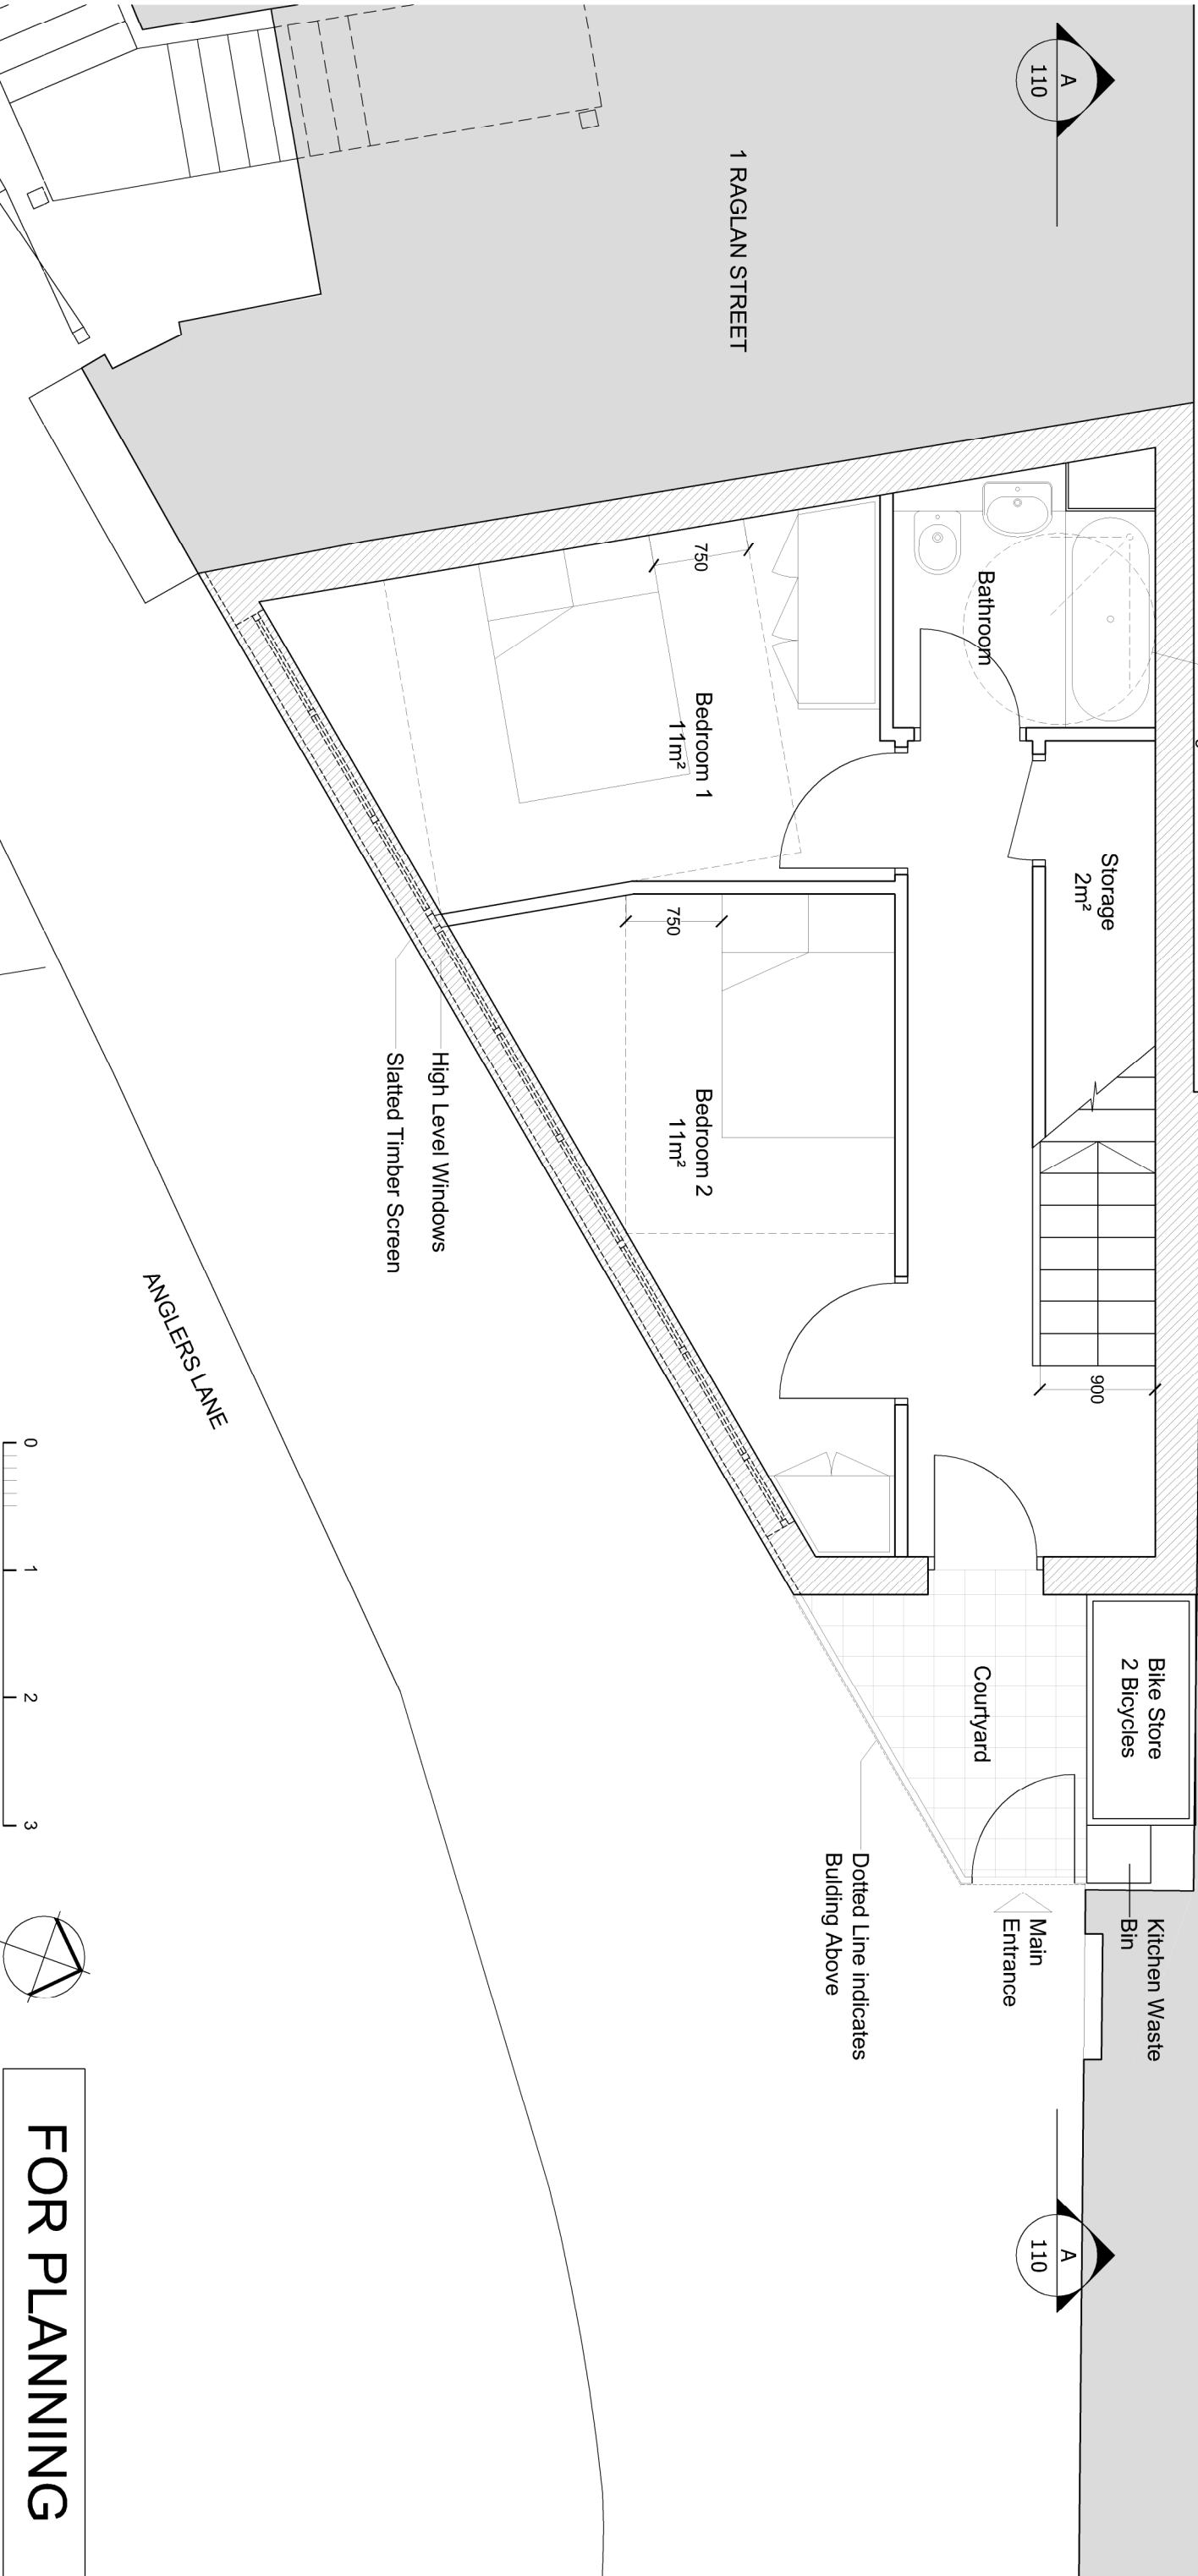

FOR PLANNING

BB PARTNERSHIP LTD			
CHARTERED ARCHITECTS			
THE TRAFALGAR, 17 REMINGTON STREET, LONDON N1 8DH			
TEL. 020 7336 8555 FAX. 020 7336 8777			
e-mail: architect@bbpartnership.co.uk			
project	New House 28 Anglers Lane, NW/5		
drawing	Ground Floor Plan As Proposed		
date	Mar '13	scale	1:50@A3
drwg. no	EZO_100	rev	DB

© 2010 BB PARTNERSHIP LIMITED

ALL RIGHTS RESERVED

check all dimensions on site ©