




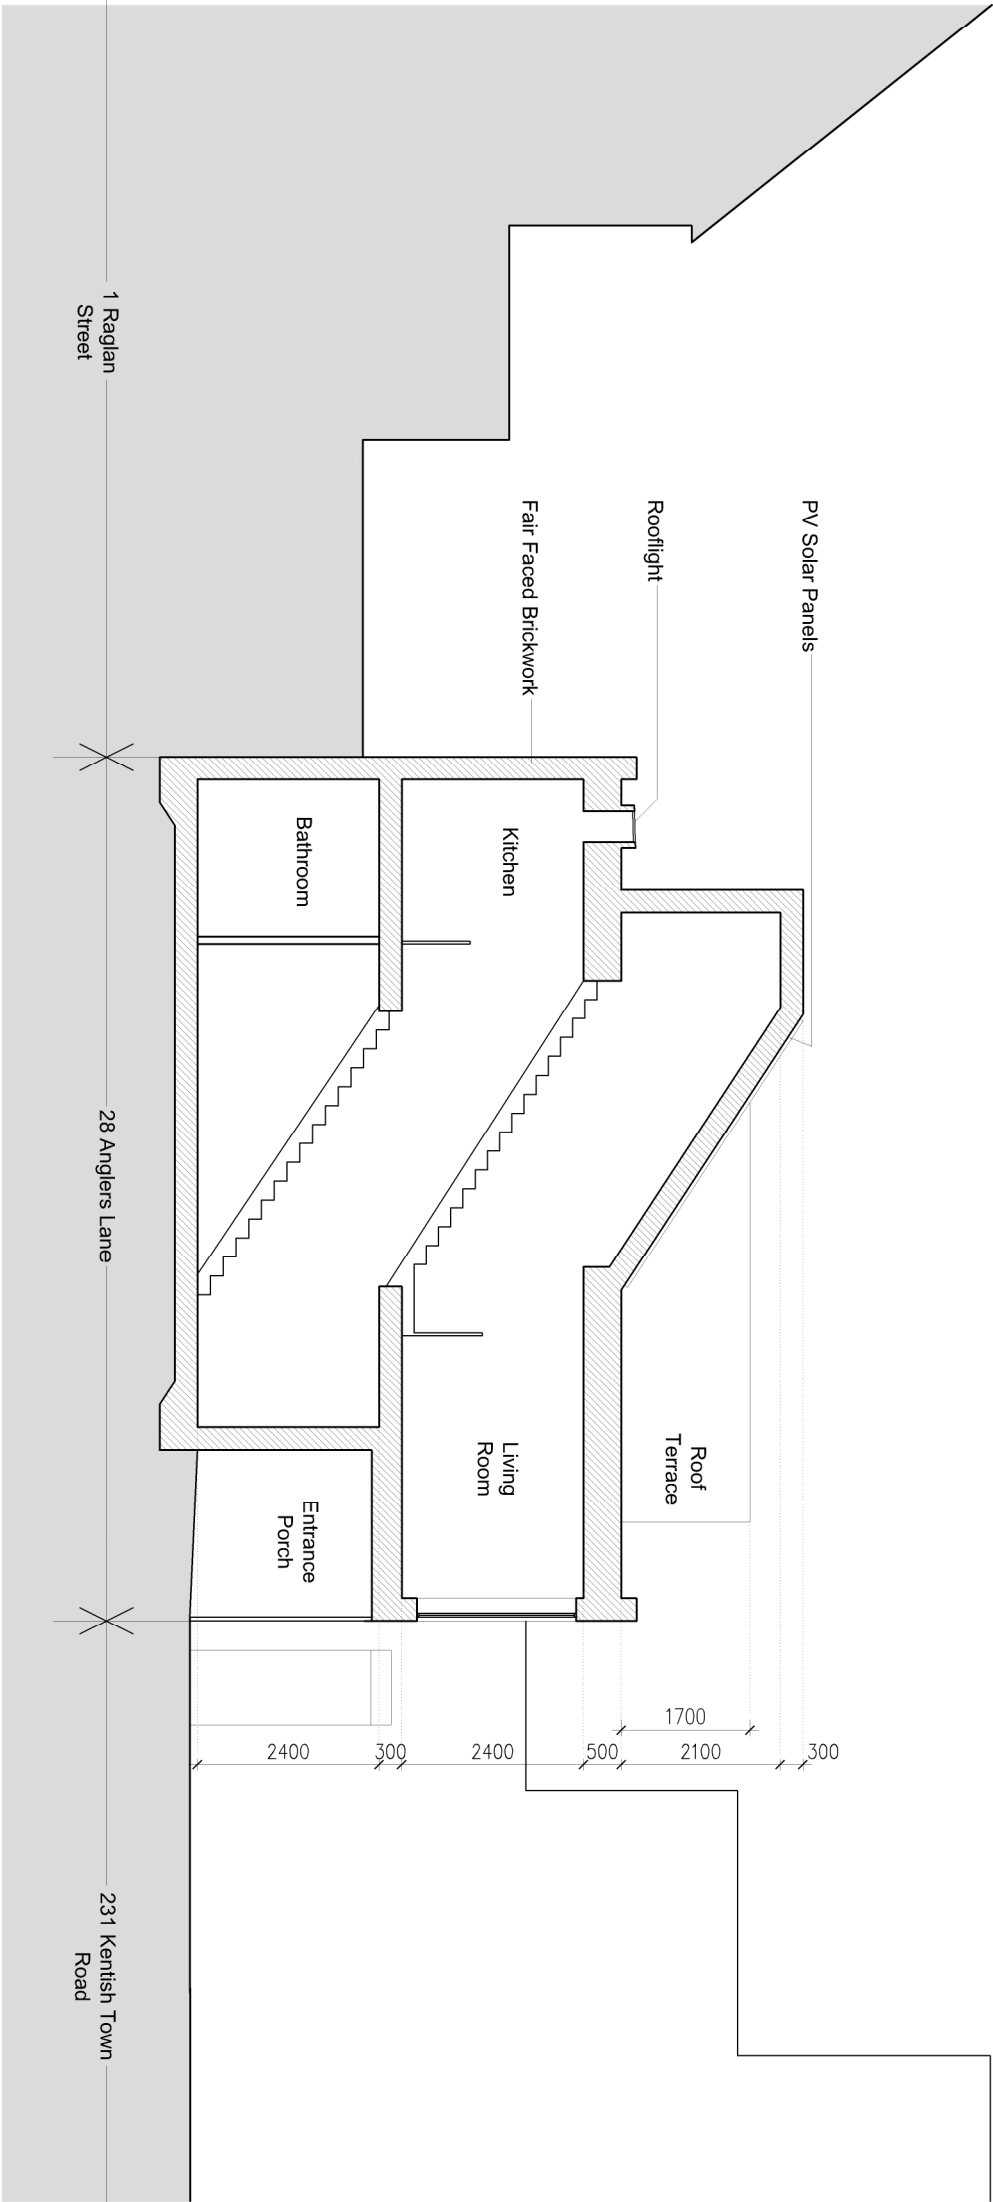


Section A-A

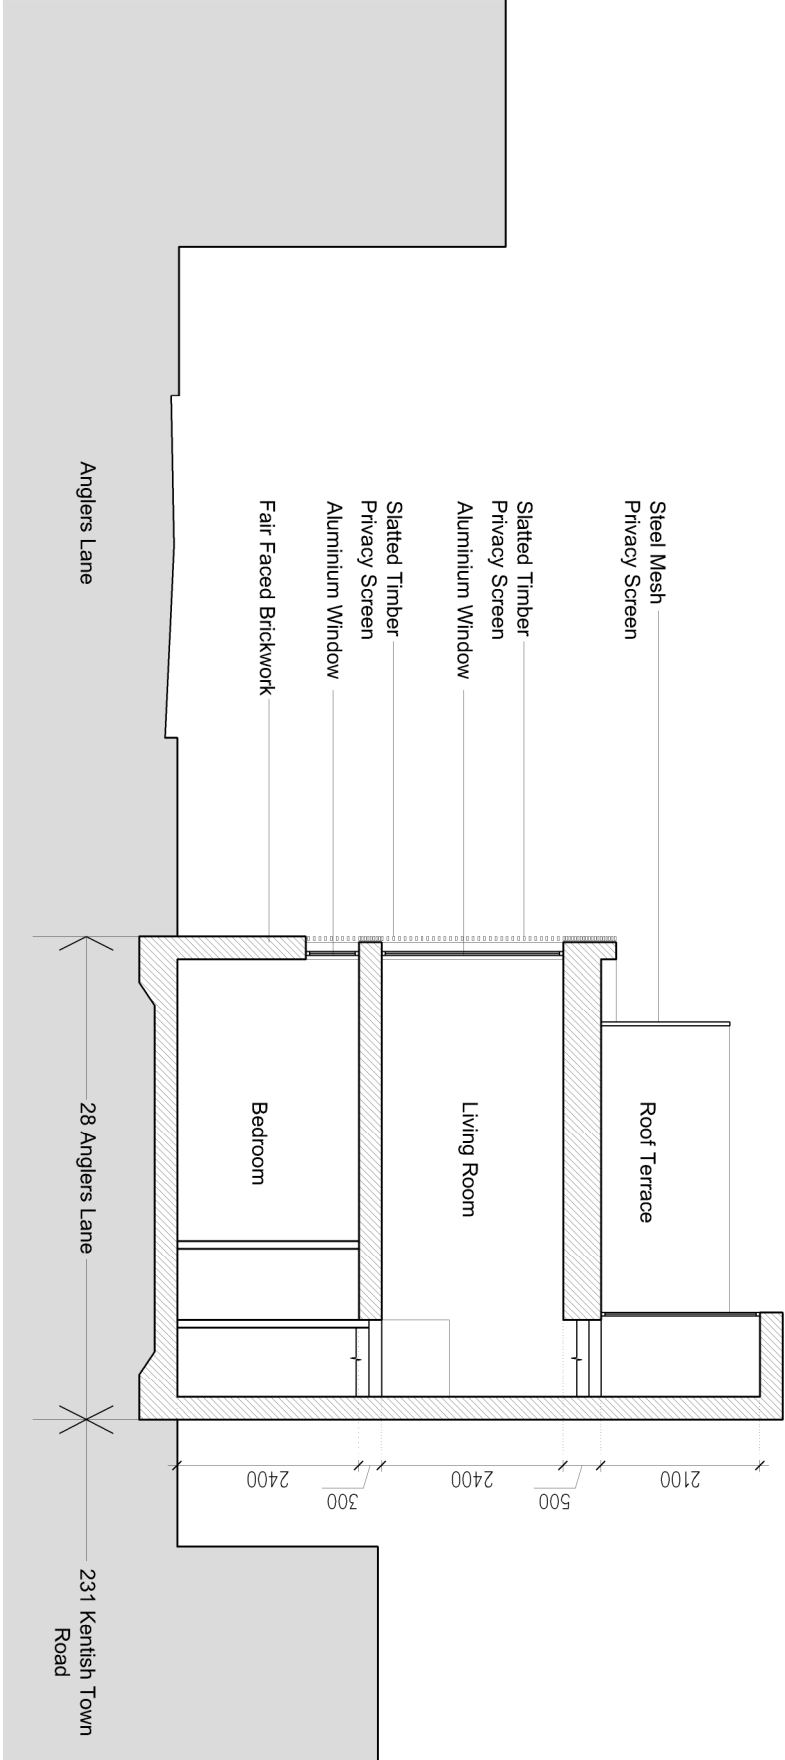

Section B-B

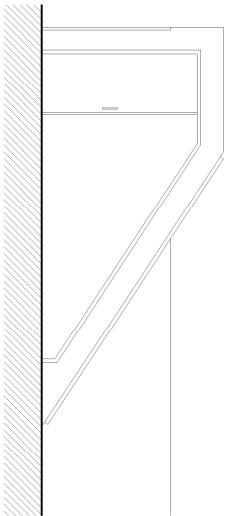

Elevation of Staircase Enclosure

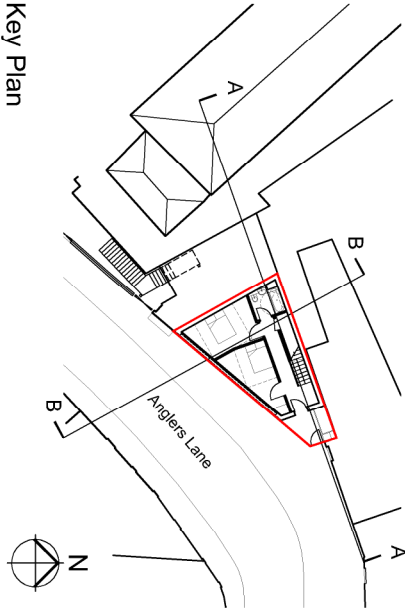

Key Plan

FOR PLANNING

BB PARTNERSHIP LTD			
C H A R T E R E D A R C H I T E C T S			
THE TRAFALGAR , 17 REMINGTON STREET , LONDON N1 8DH			
TEL . 020 7336 8555 FAX . 020 7336 8777			
e-mail . architect@bbpartnership.co.uk			
project	date	scale	drawn by
New House 28 Anglers Lane, NW5	Mar '13	1:100@A3	DB
drawing	Sections As Proposed	drwg. no EZO_110	rev

© 2010 BB PARTNERSHIP LIMITED

ALL RIGHTS RESERVED

check all dimensions on site

©