




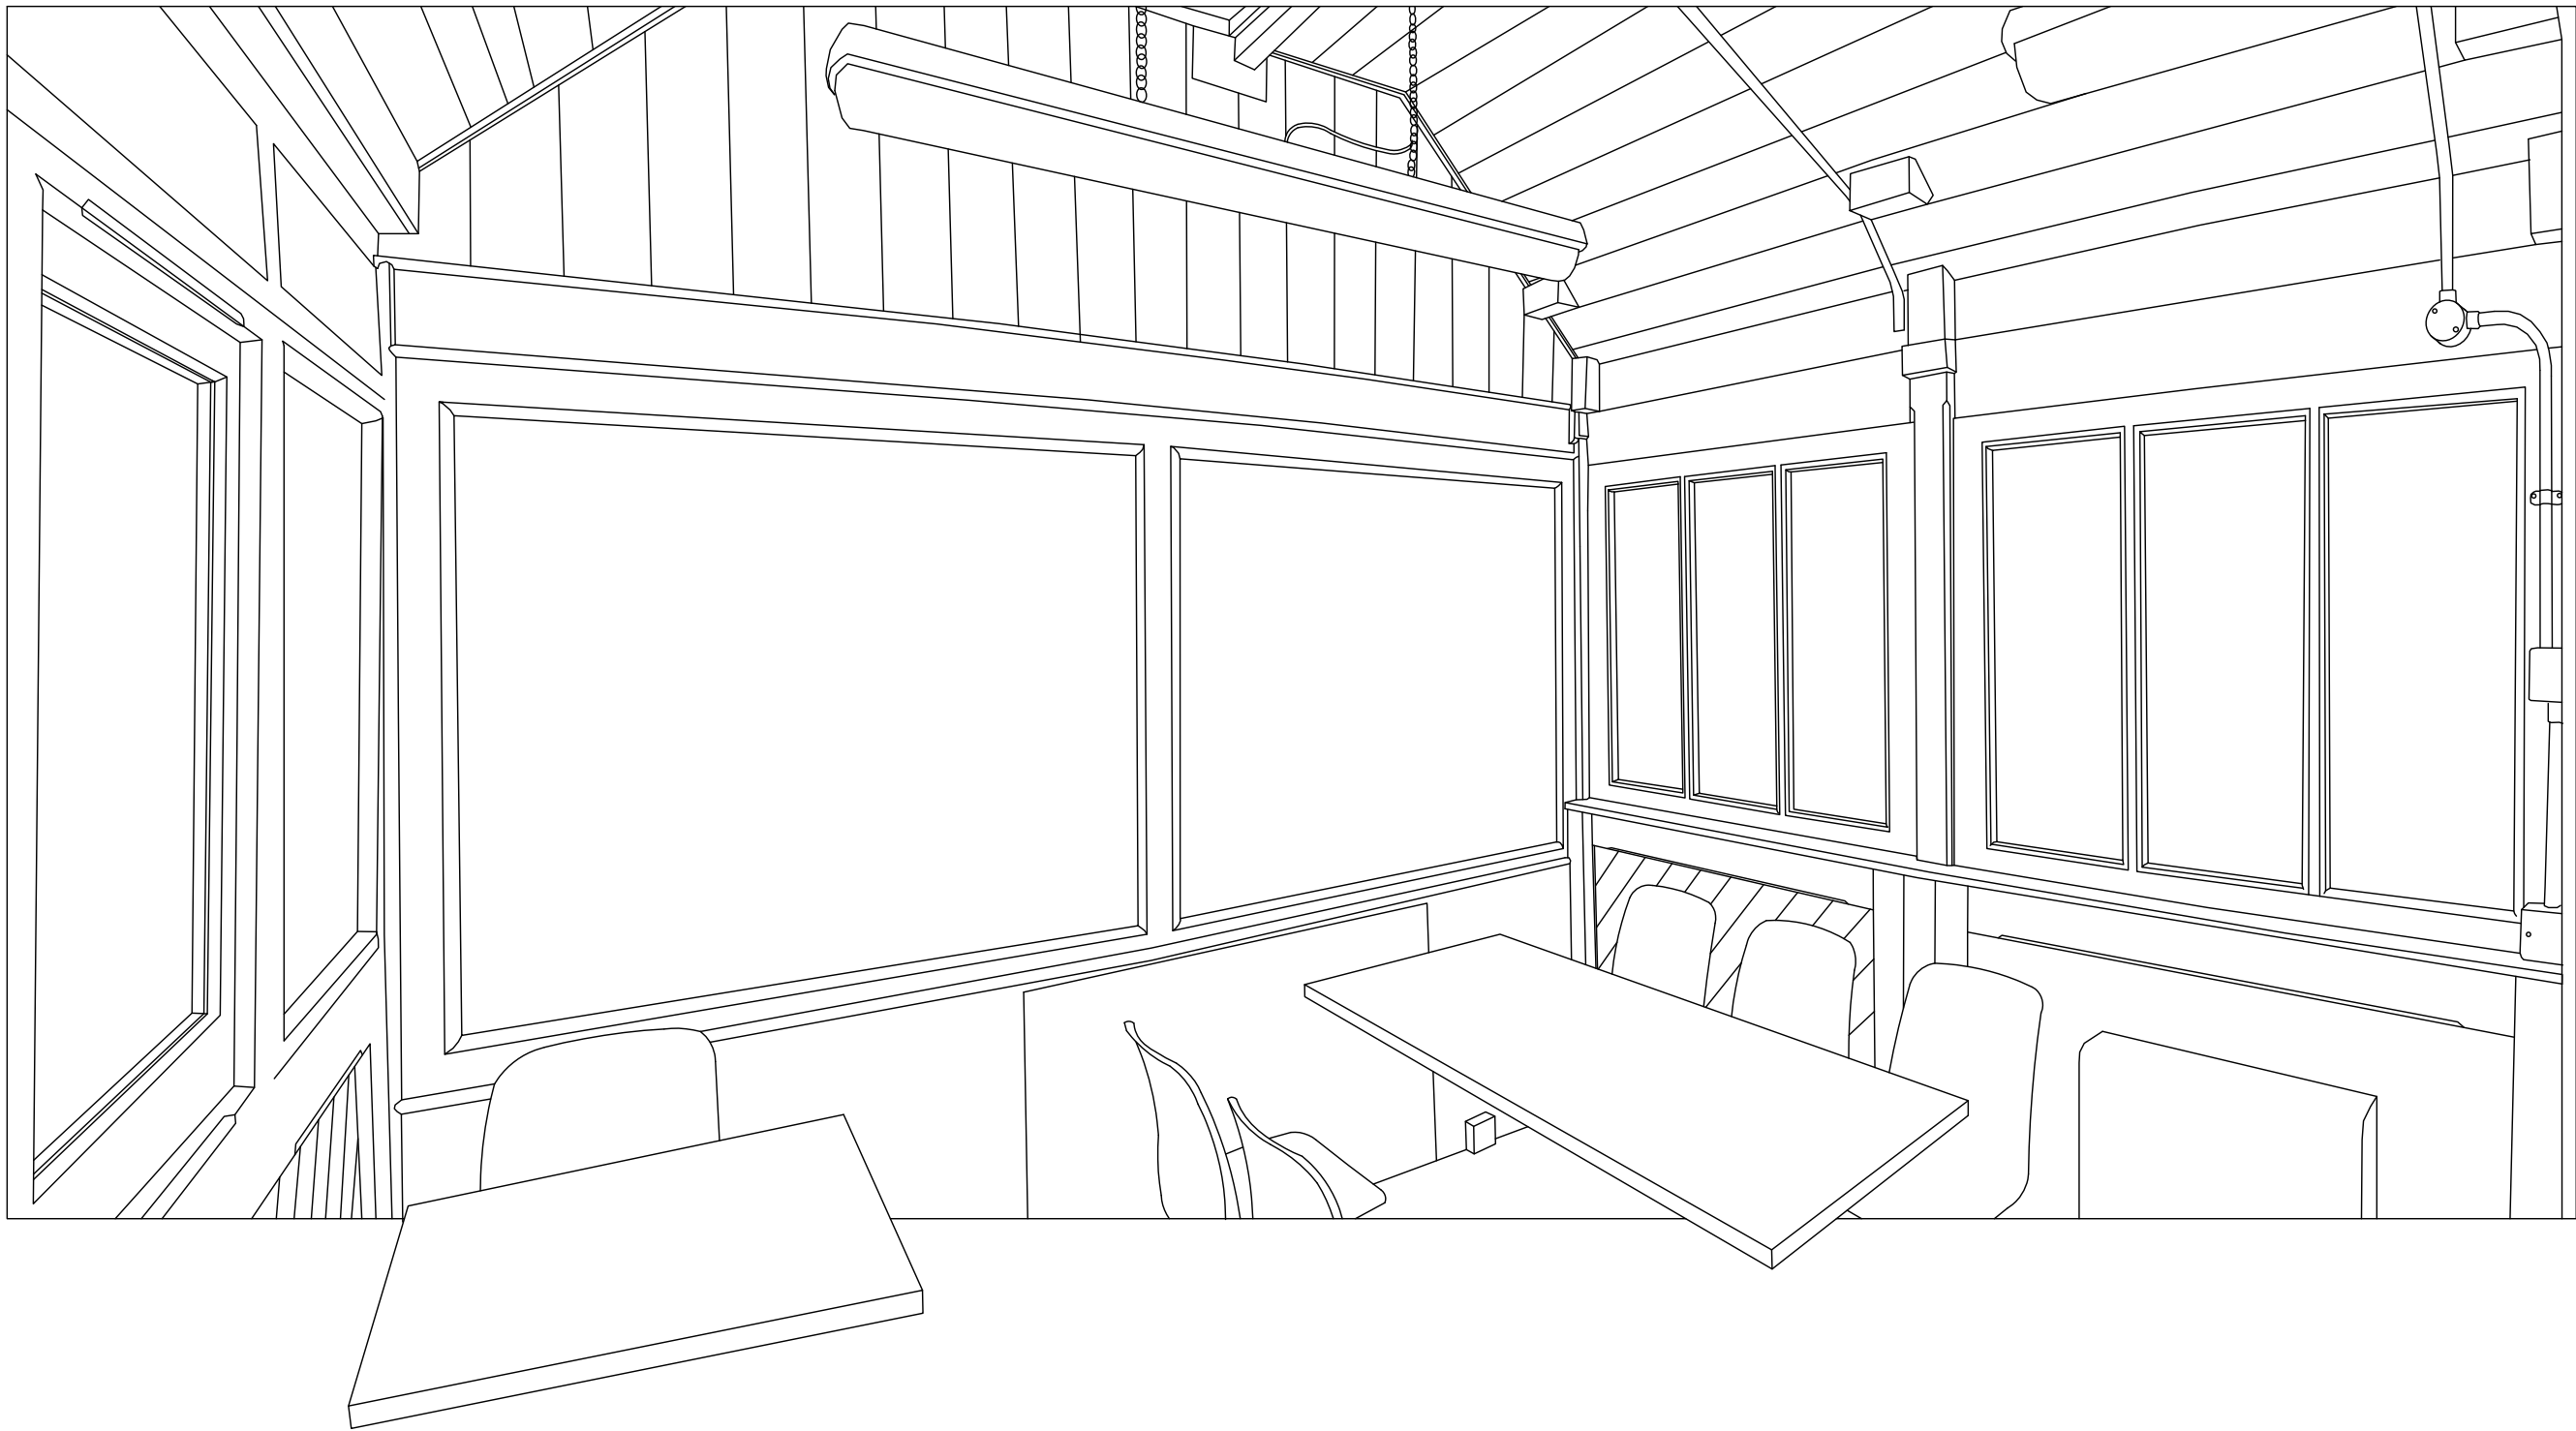

VIEW OF MESS ROOM

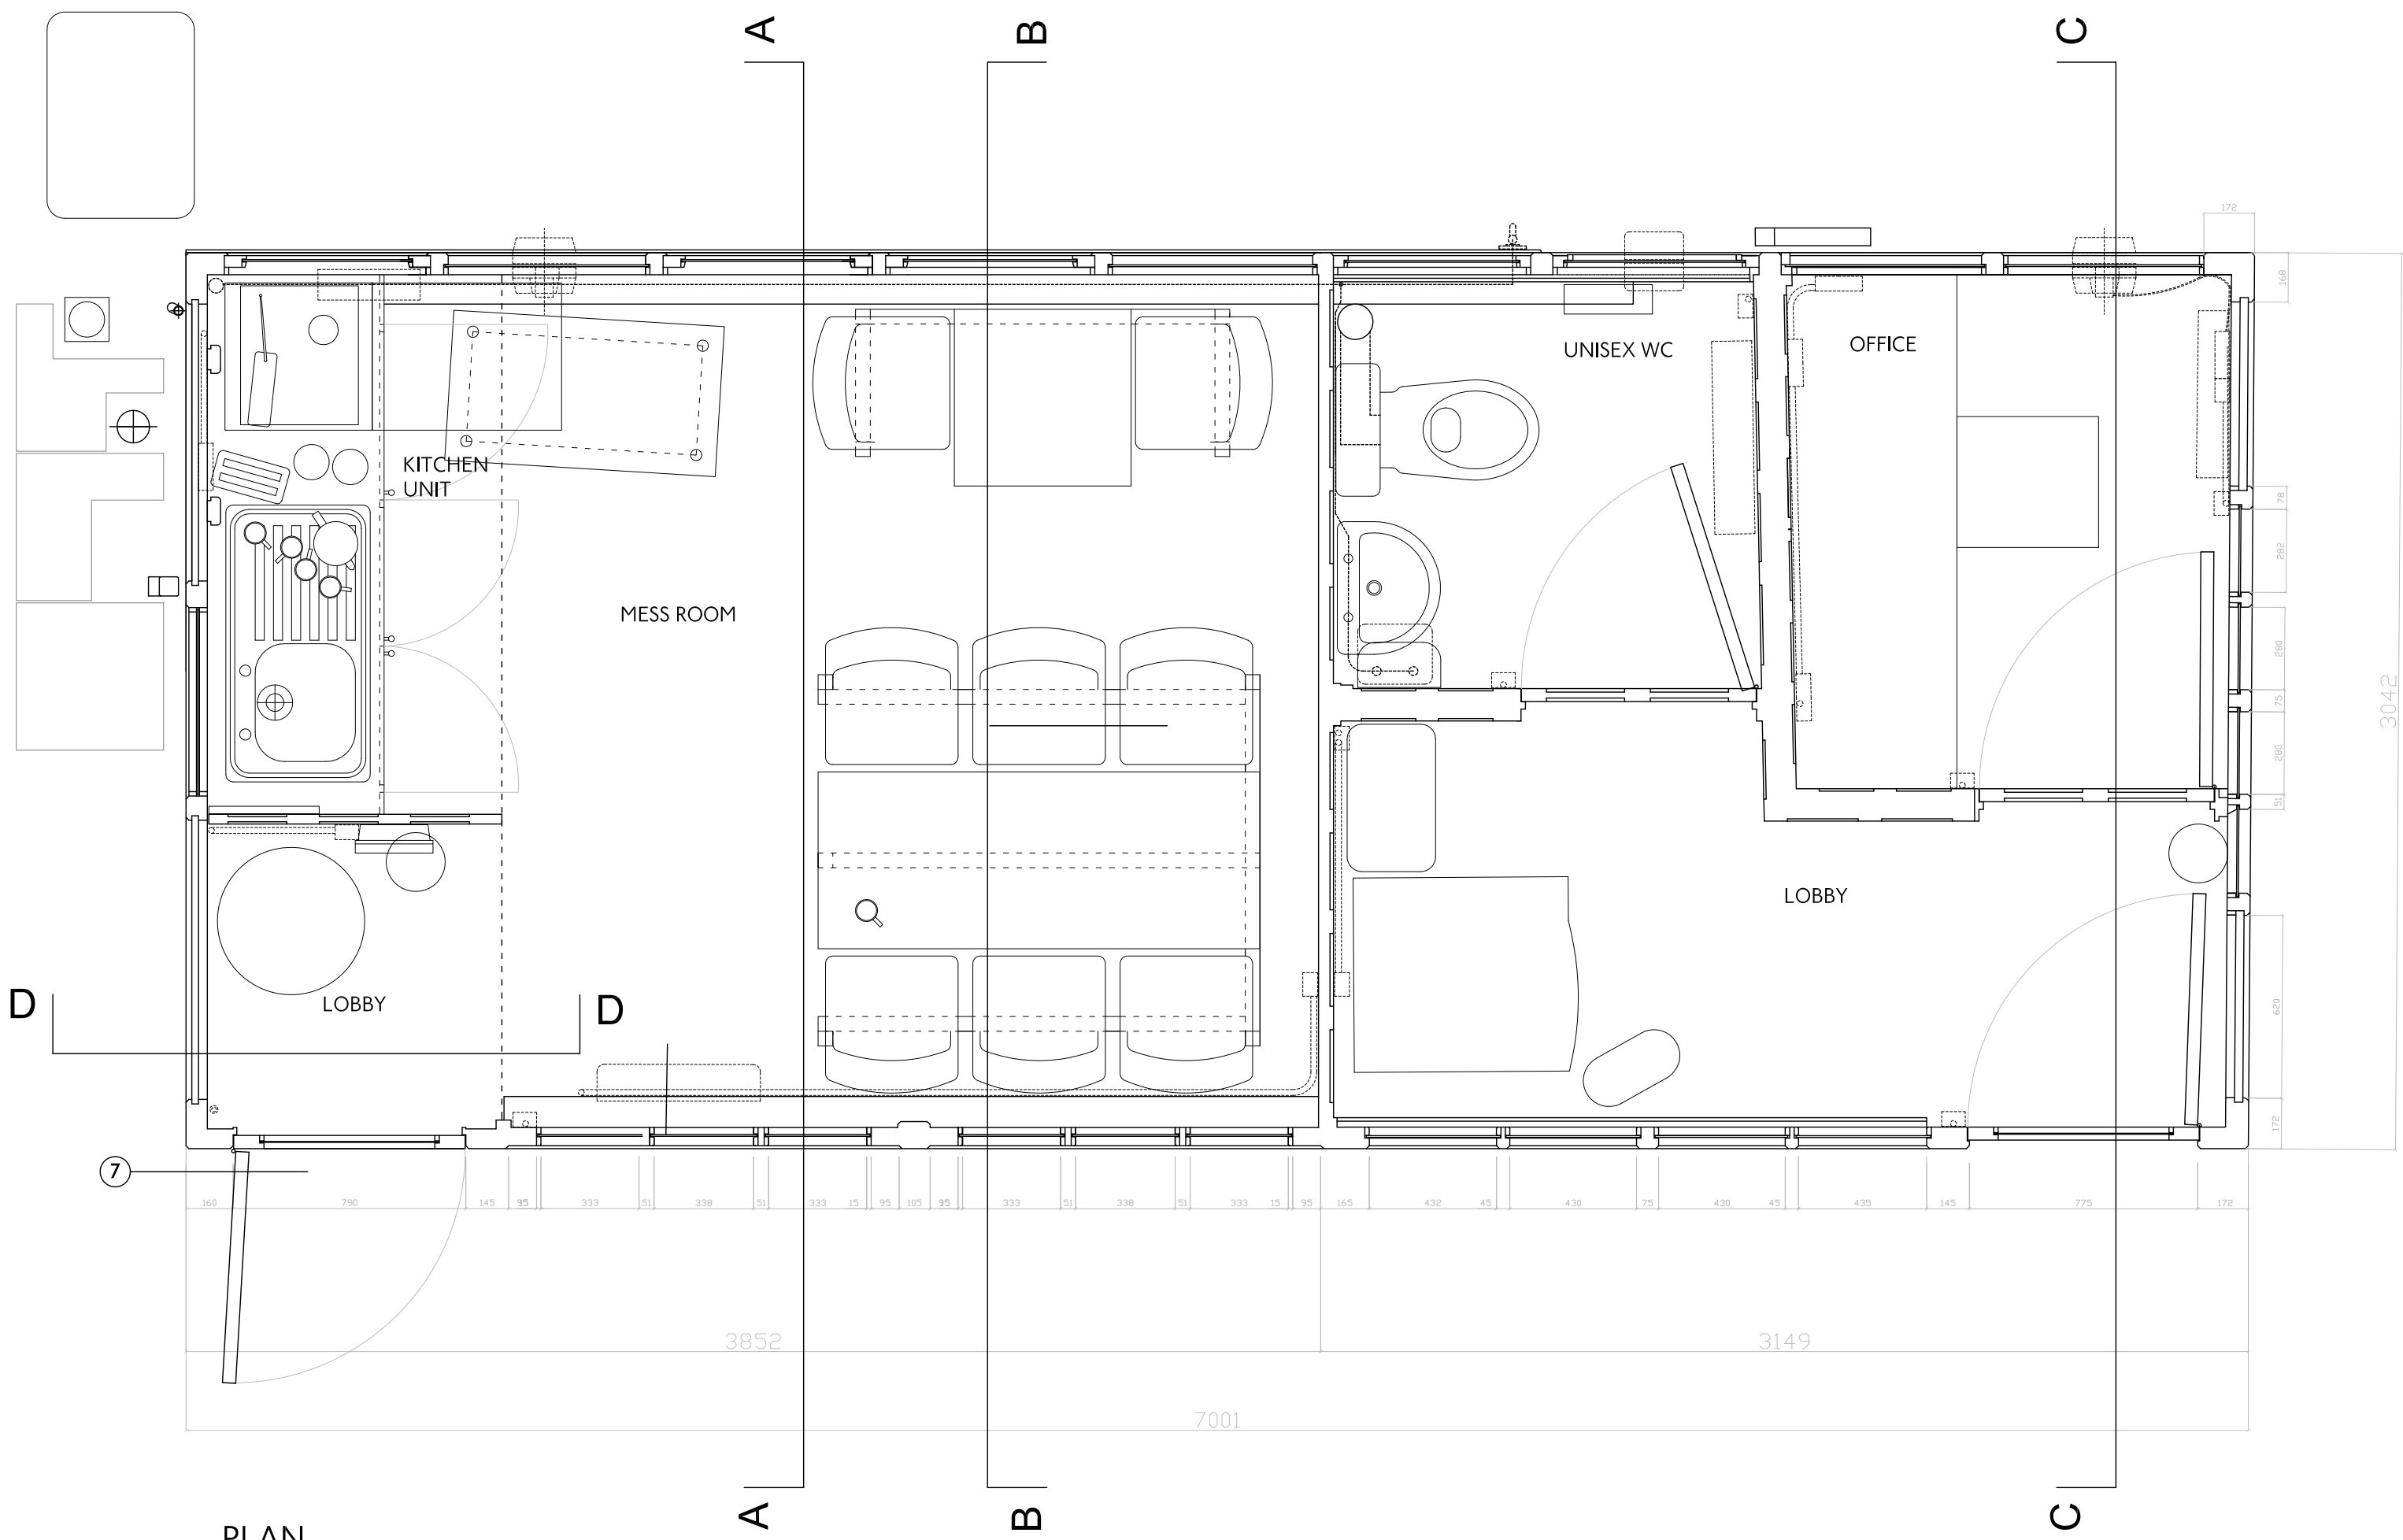

PLAN

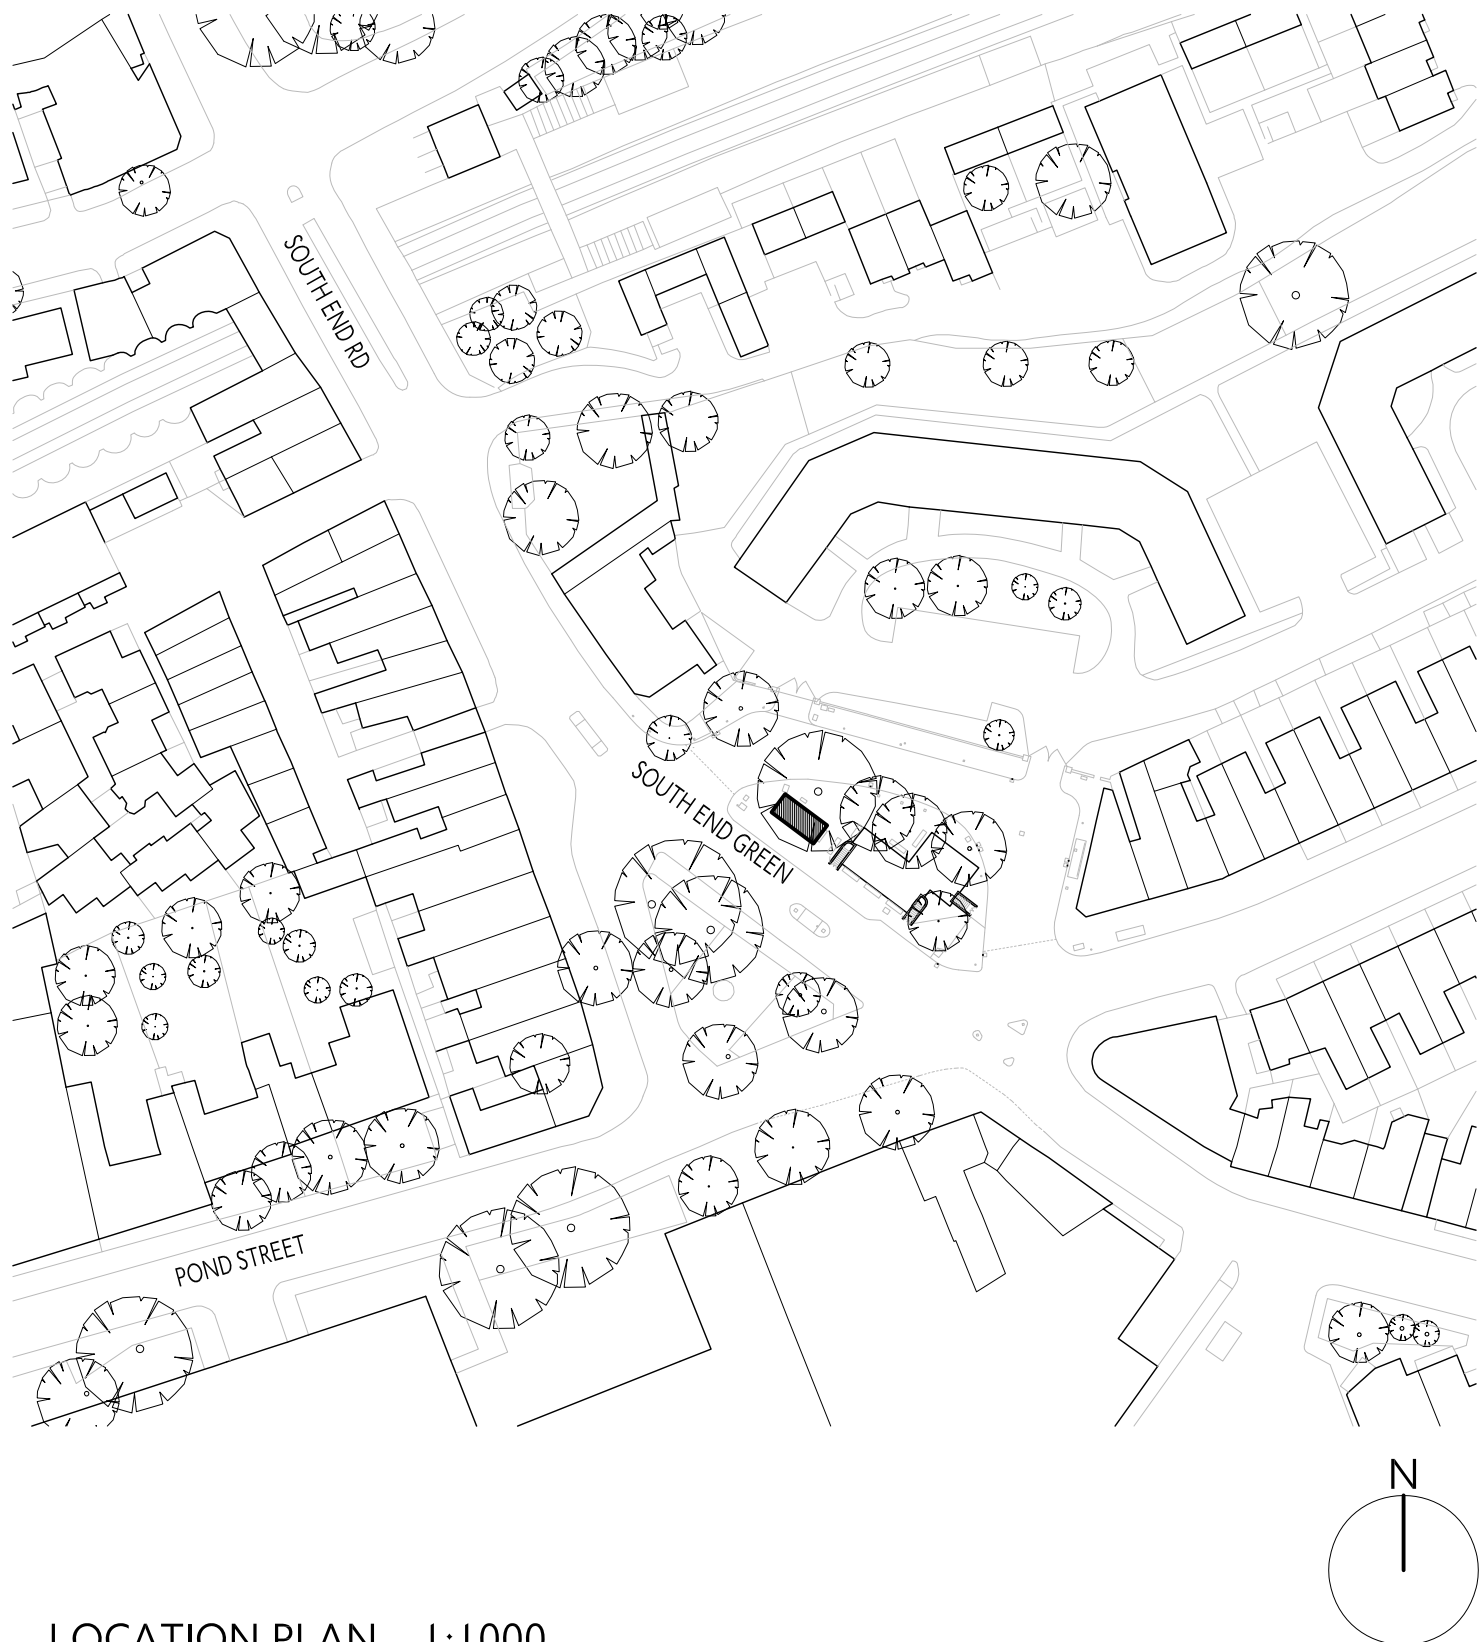

LOCATION PLAN 1:1000



London Buses
Bus Infrastructure
10th Floor, Zone G3, Palestra
197 Blackfriars Road
London SE1 8NJ
Telephone : 020 3054 1194

Project	HAMPSTEAD SOUTH END GREEN			
Title	EXISTING SURVEY PLAN & INTERIOR VIEW			
Scale @ A1	Drawn	ME	Checked	ABC
1:20	Date	18/04/13	Date	DD/MM/YY
Drawing No	LBSL_HSEG_01_A_D2_PL_01		Rev	-
File path	J:\HAMPSTEAD SOUTH END GREEN\2013 FEASIBILITY.dwg			