


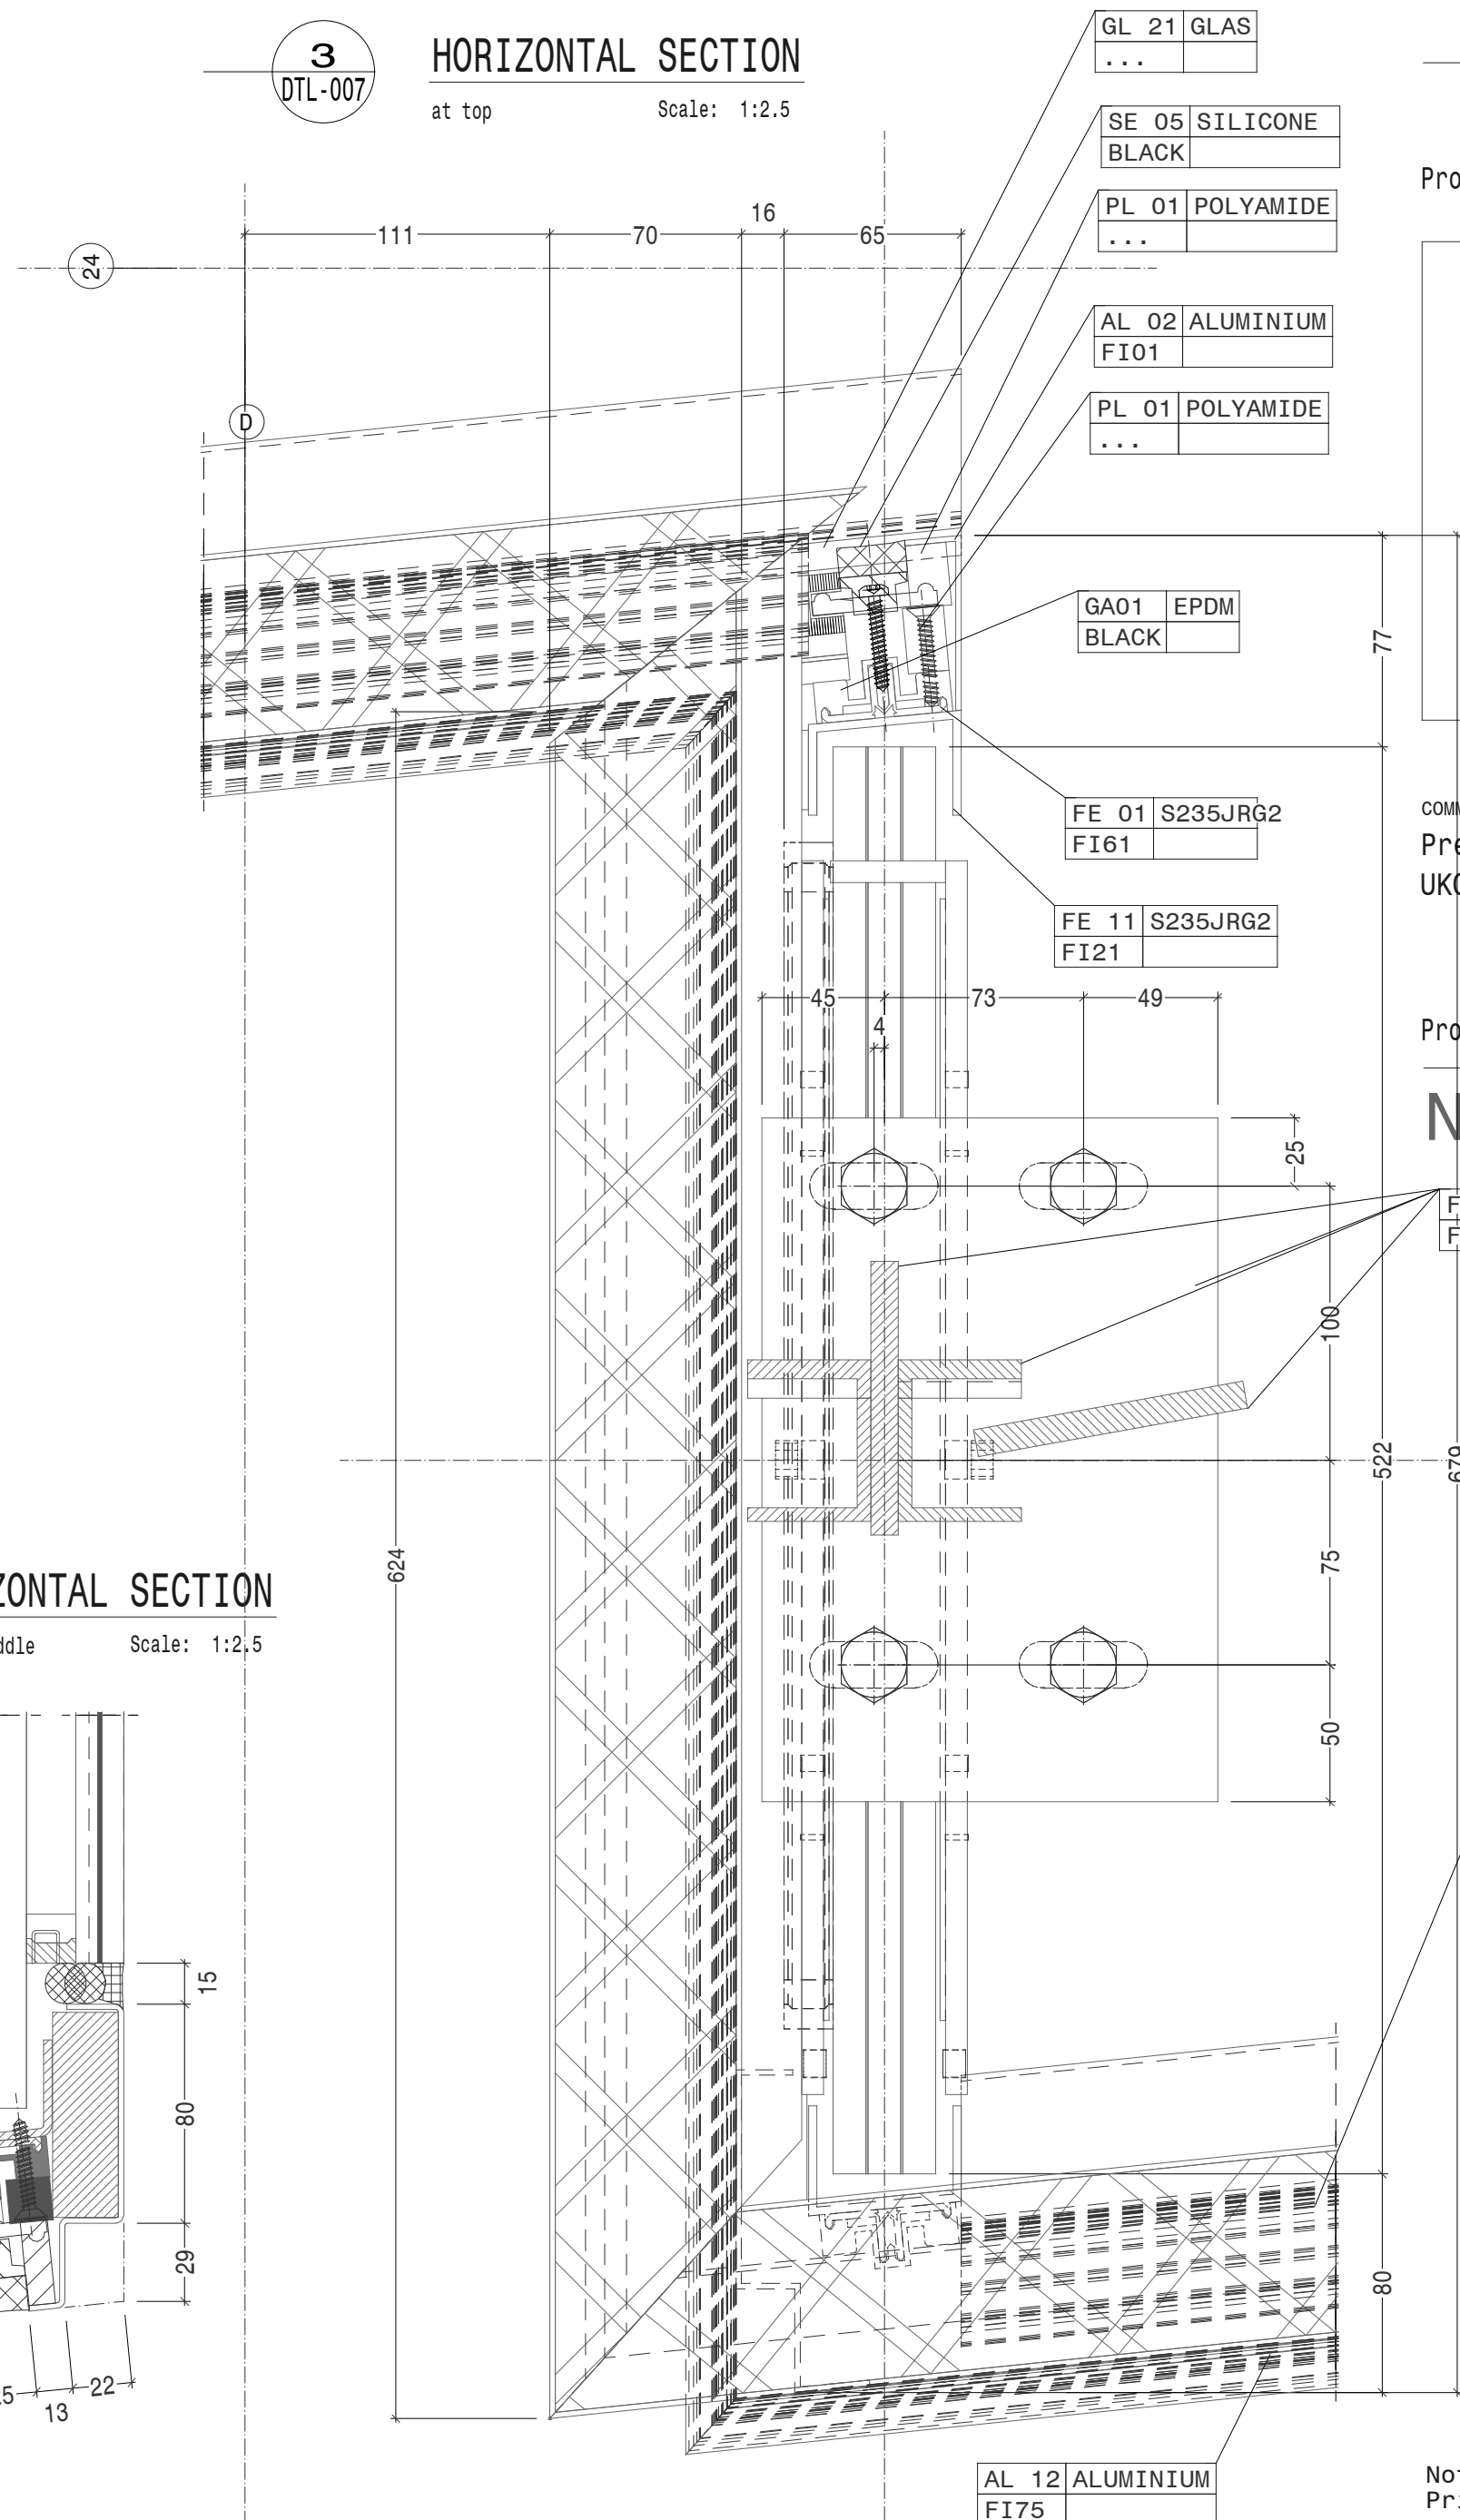

Project

COMMERCIAL IN CONFIDENCE
Prepared For
UKCMRI Construction Ltd.

Project No: 211P90626



NOTES:

FE 11	S235JRG2
FI61	

*By others

Not for Disclosure, Strictly
Private and Confidential

Key Plan

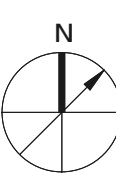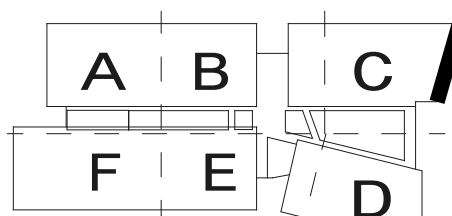

Do not scale dimensions from drawings
Site verify all dimensions prior to construction
Report all discrepancies to Architect immediately
This drawing is to be read in conjunction with all relevant

[illegible]

Status	Status of previous latest return (for 990 online only)			
*	-	A	B	C

Drawn by:	Reviewed by:
AH	-
Drawn Date:	Scale:
30-01-2013	1:2,5
Project No:	Size:
211P90626	A0

Main principal details EWS 4G
Teaching Lab Glazing
BLOCK C, GRID E-C/24
North

Drawing Number: Revision:

3300 LXX-ZX-DTL-4701 -A00