



General notes
Do not scale from drawing. Use marked dimensions. To be read in conjunction with all other architects and engineers drawings. The architect is not responsible for any discrepancies. Copyright on this drawing retained by the architect

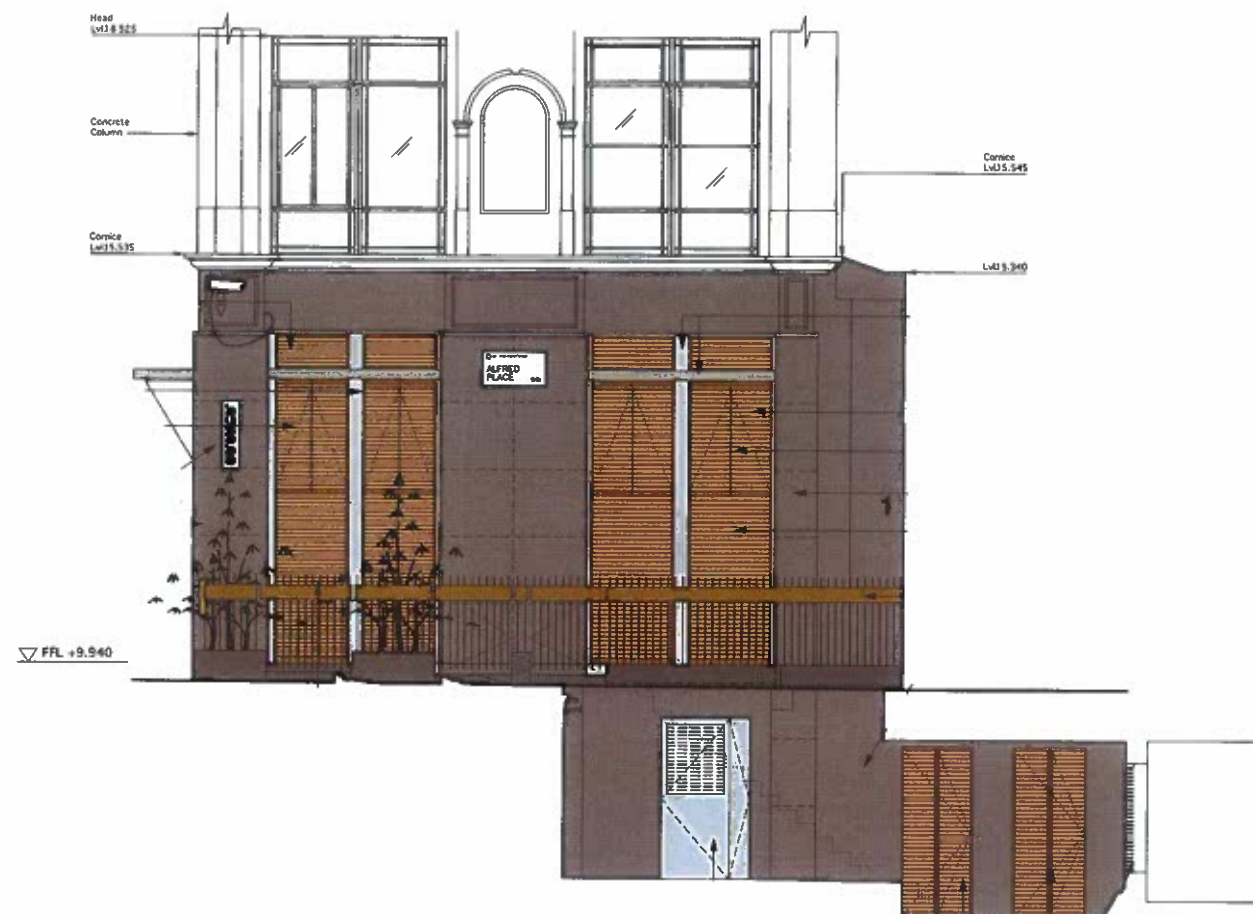

1 Closed Elevation
Scale 1:50

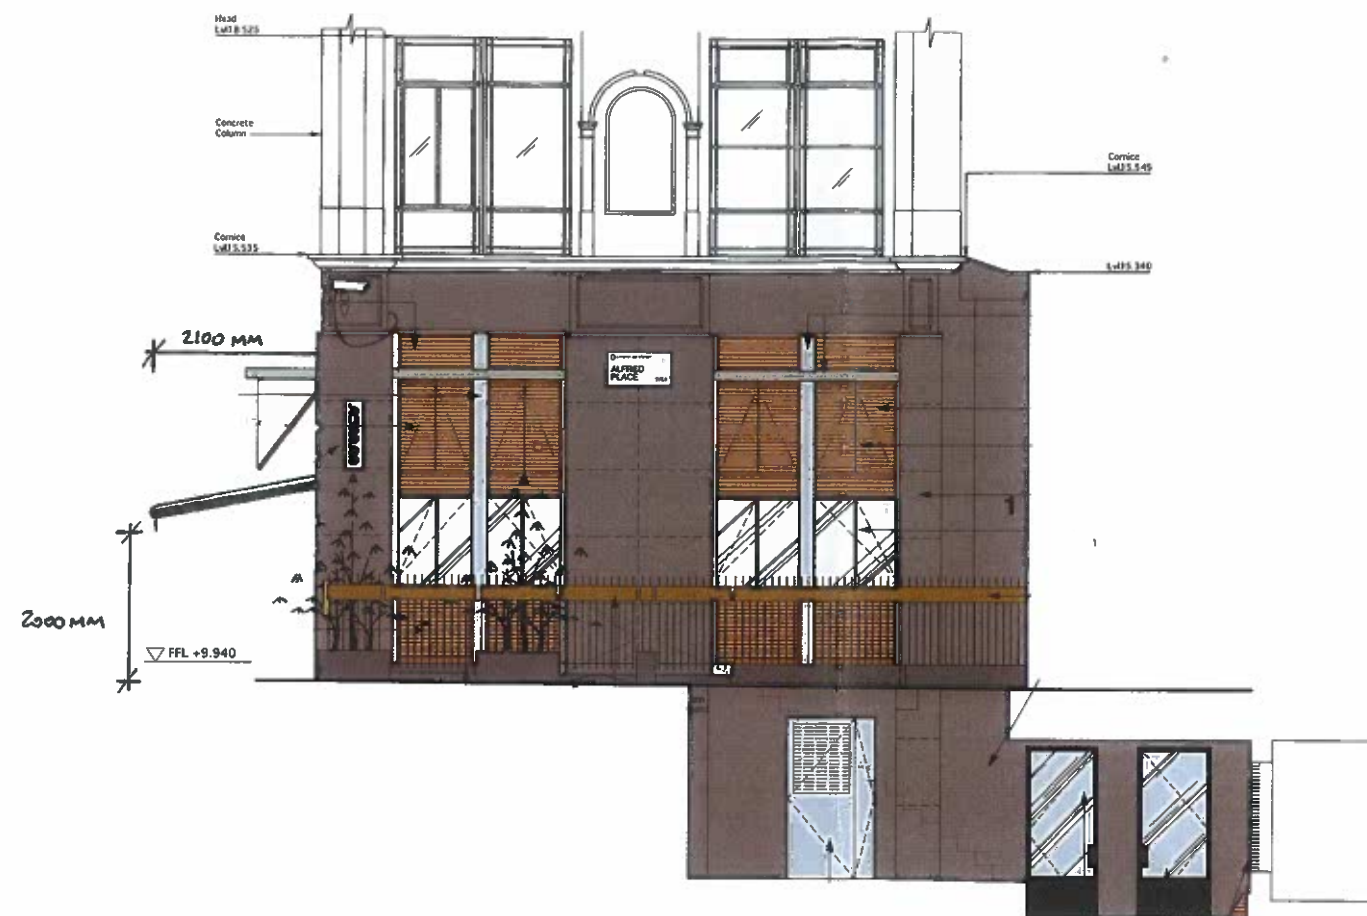

2 Open Elevation
Scale 1:50

Scale / North point
1:50 @ A1
1:100 @ A3

No.	Date	Revisions or reasons for issue	No.	Date	Revisions or reasons for issue	Project Title	Drawing Title
						Busaba Eastal - 22 Store Street, WC1	Alfred Place - Proposed Elevations
						Project number	Drawing number
							Sk.201
							Revision