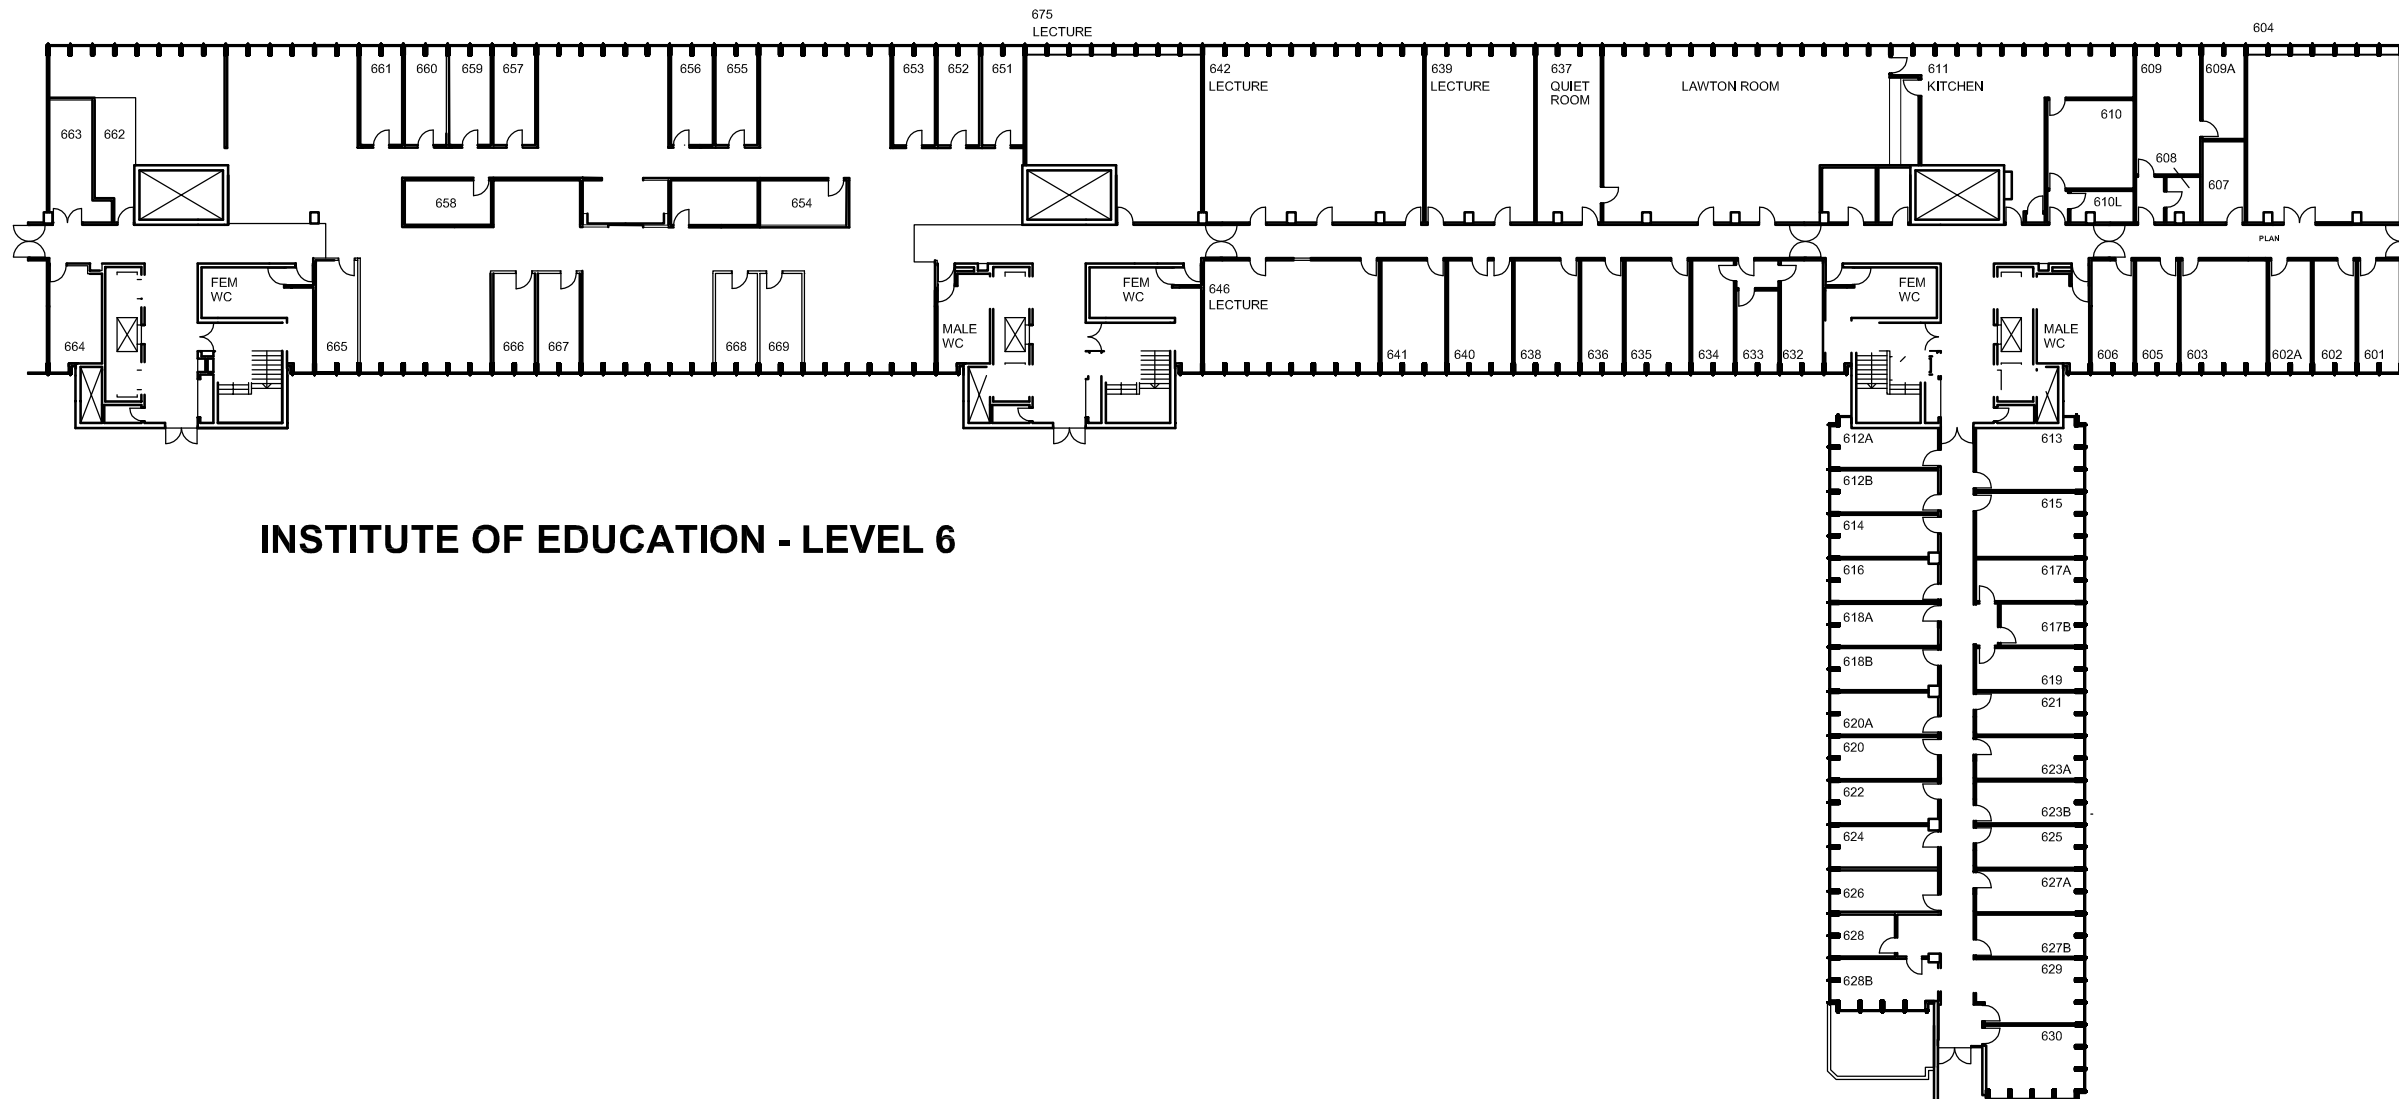


DO NOT SCALE

**INSTITUTE OF EDUCATION - LEVEL 6**

Rev.	Description	By	Date	Chk'd	Auth
		IOE			
P1	FOR INFORMATION/COMMENT				
Rev.	Purpose of issue	Date	Authorised		

INSTITUTE OF EDUCATION				©
20 Bedford Way London, England WC1H 0AL				Tel: +44 (0207) 612 6236 www.ioe.ac.uk
Client ESTATES AND FACILITIES				
Project LEVEL 06 REFURBISHMENT				
Title ALL ROOMS				
Original Scale	Drawn	Checked	Authorised	
	Date	Date	Date	
Drawing Number IOE6				Rev P1

A3