




CORRIDOR ELEVATION 1:50

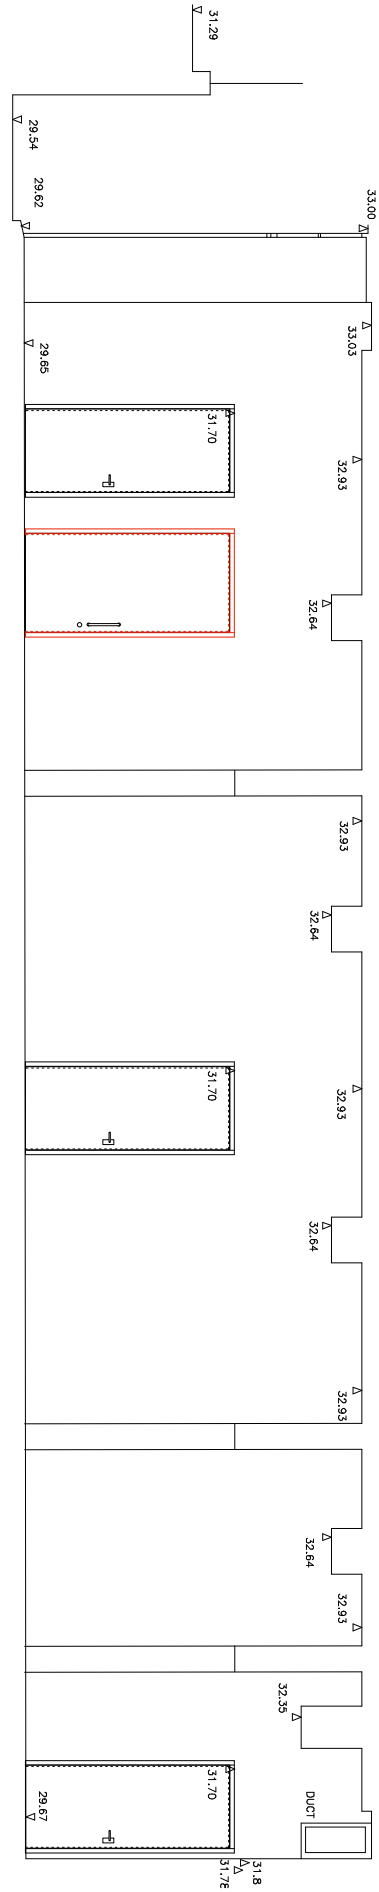


INTERNAL ELEVATION A 1:50

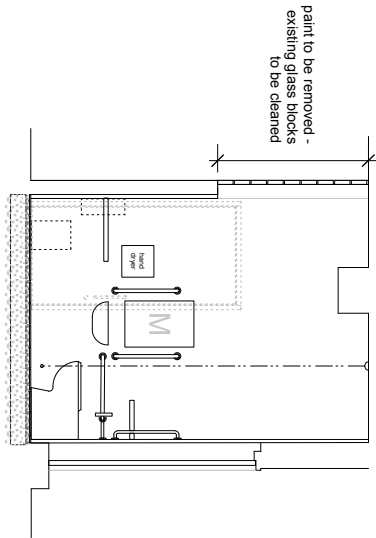

INTERNAL ELEVATION B 1:50

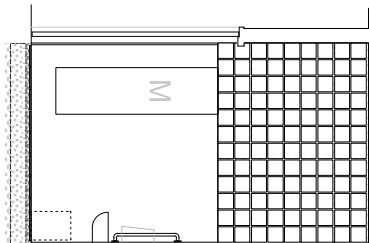

PLAN 1:50

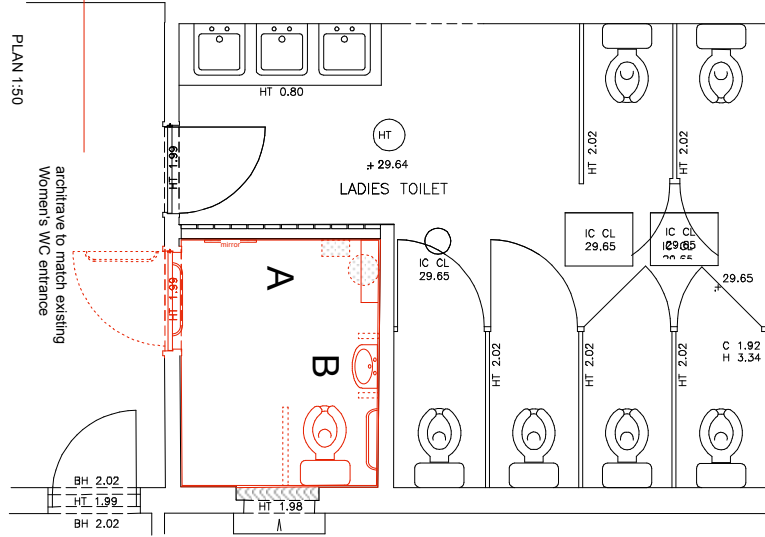

arts lettres techniques ARCHITECT Arts Lettres Techniques Limited 2013 copyright is retained ©

33A ARLINGTON ROAD LONDON NW1 7ES T: (020) 7383 4778

alan.chandler@member.riba.org

ALL DIMENSIONS MUST BE VERIFIED ON SITE

PROJECT CECIL SHARP HOUSE

NUMBER CSH 1102.1

SCALE 1:50 @ A3

SUBJECT BASEMENT PART M WC proposed

REVISION

DATE 25/03/13

revisions

scale 1:50

2.5m

5m