



A ELEVATION B
505/08 SCALE 1:25

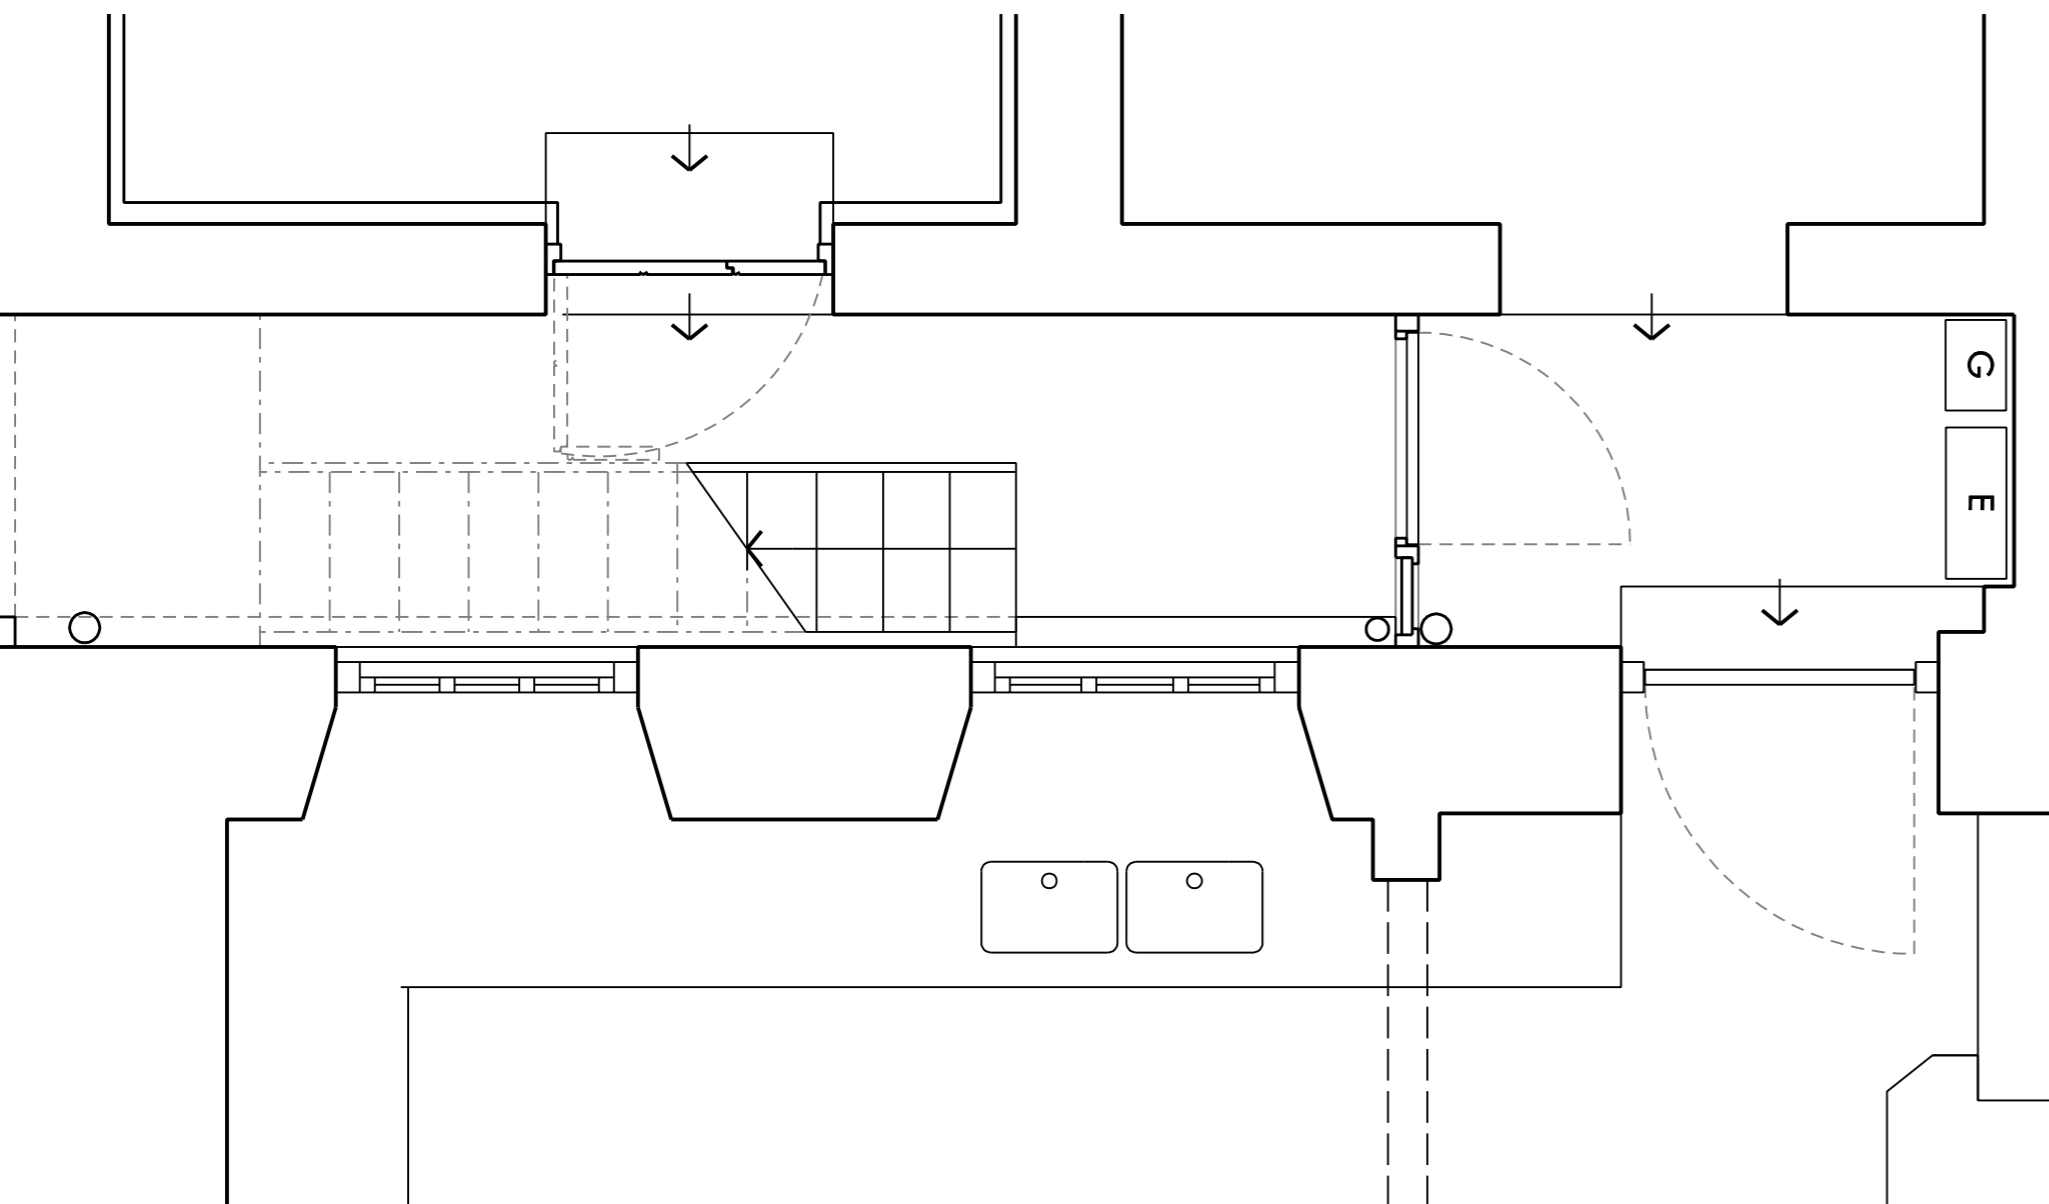

C VAULT PLAN
505/08 SCALE 1:25

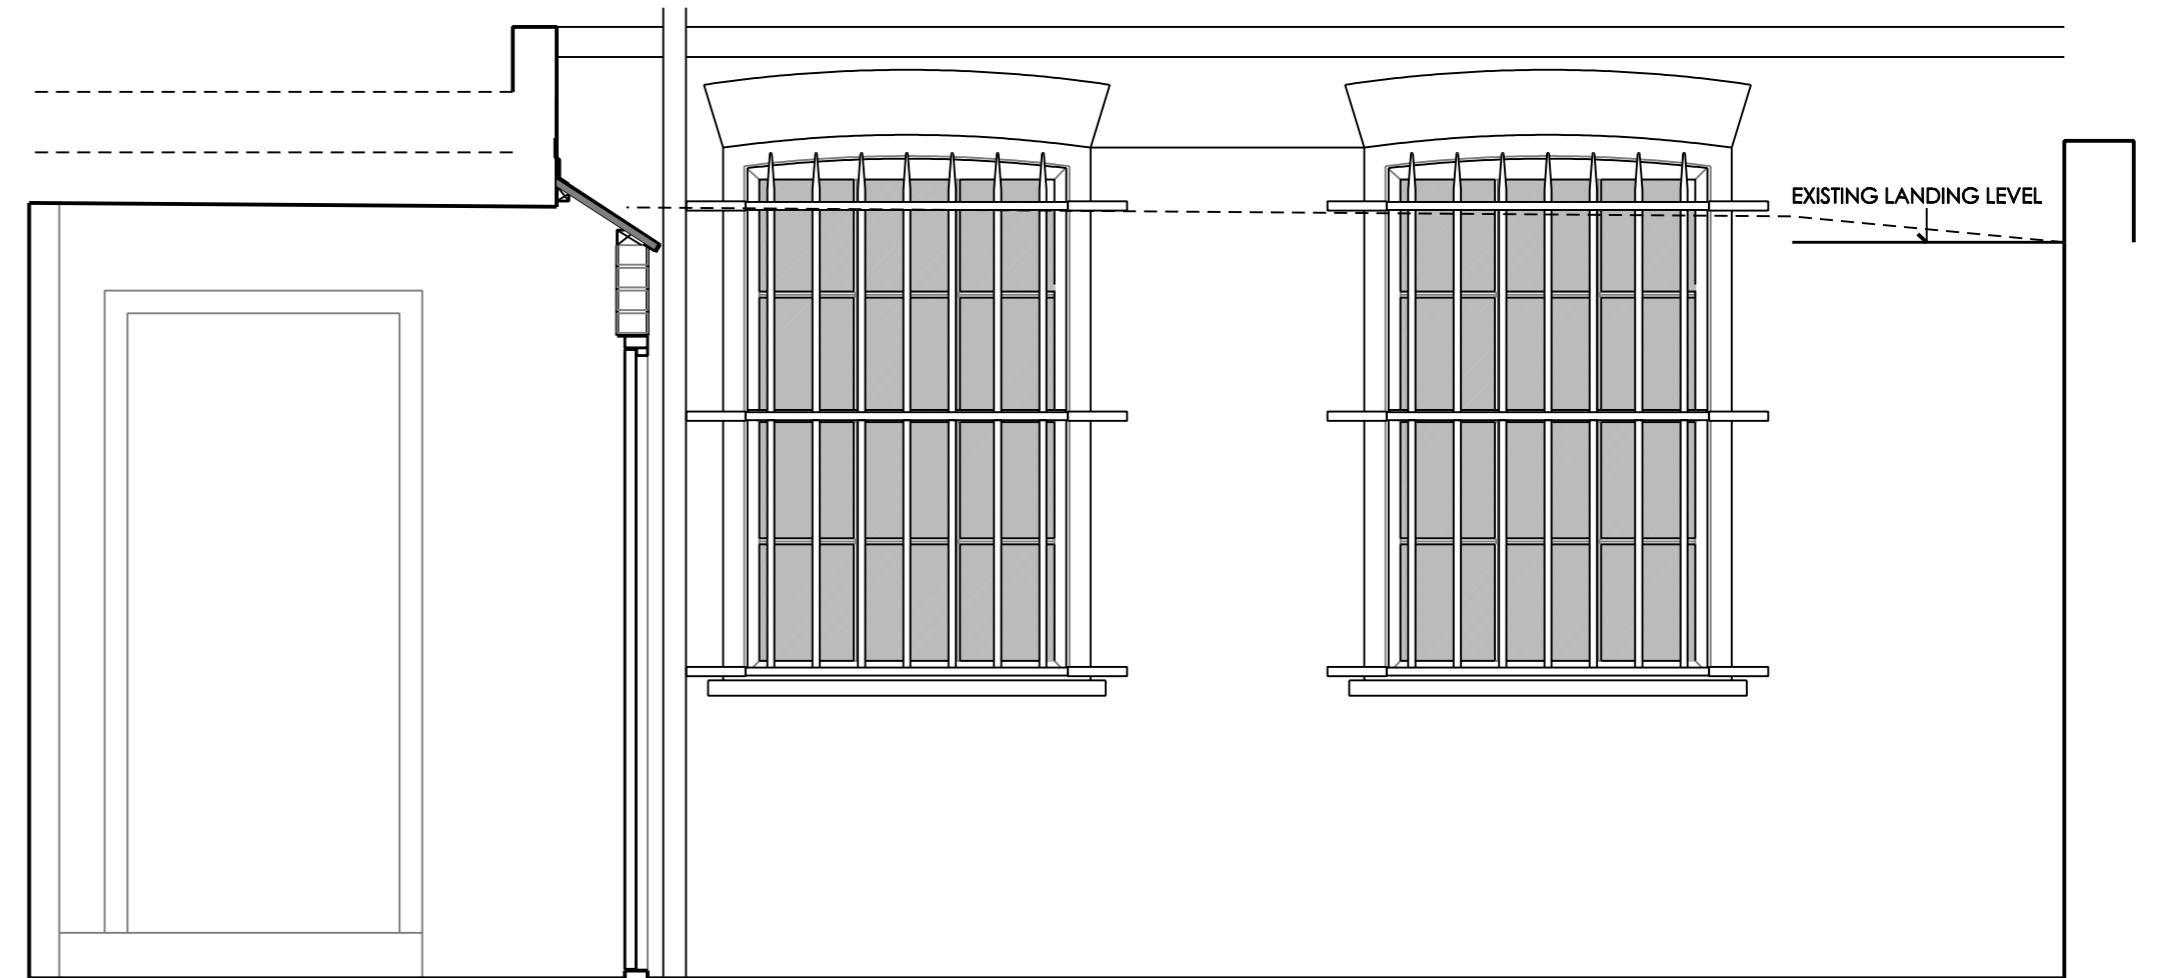

B ELEVATION A
505/08 SCALE 1:25

REV	DATE	DESCRIPTION
A	28.03.2013	DRAWINGS UPDATED TO REFLECT EXISTING CONDITION

REVISIONS

DRAWING NOT TO BE SCALED FIGURED DIMENSIONS ONLY
DRAWING NOT TO BE USED FOR LAND TRANSFER PURPOSES
DRAWING TO BE READ IN CONJUNCTION WITH RELEVANT
DRAWINGS AND SPECIFICATIONS

MG
ARCHITECTS

2 NORTHFIELDS PROSPECT, NORTHFIELDS
LONDON, SW18 1PE
TEL: 020 8877 0277 FAX: 020 8877 0249
www.mgarchitects.org mail@mgarchitects.org

CLIENT
MR DAVID MILNE

PROJECT
22 CHURCH ROW, LONDON

DRAWING TITLE
EXISTING
EXTERNAL LIGHT WELL
ELEVATION A & B

SCALE	DATE	DRAWING NUMBER	REVISION
1:25@A2	MARCH 2013	505/08	A
DRAWN KK	CHECKED		