




SECTION A-A As EXISTING

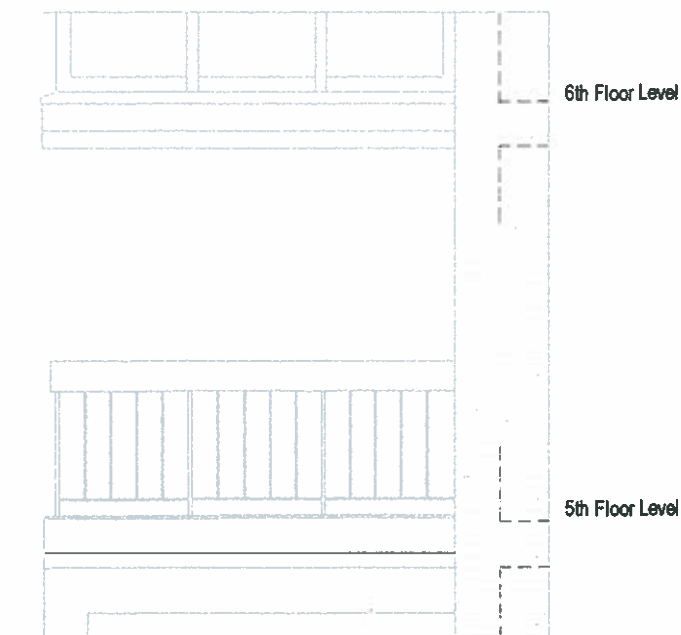

S.W. ELEVATION of BALCONY as EXISTING

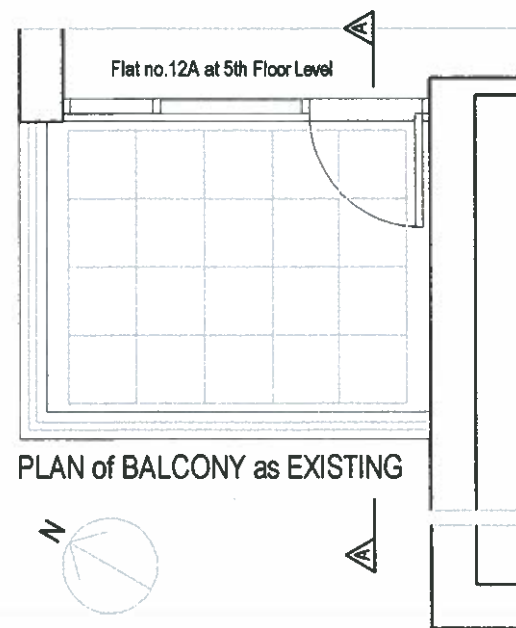


PLAN of BALCONY as EXISTING

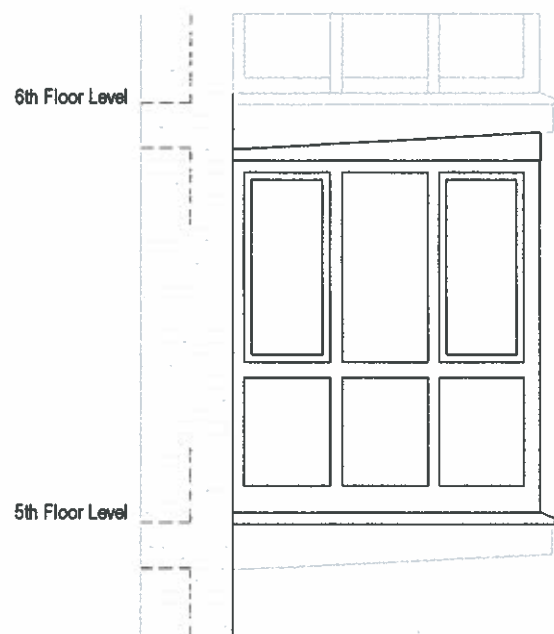

N.W. ELEVATION of BALCONY as PROPOSED

EXTERNAL MATERIALS:
Double-glazed windows with
white powder-coated
aluminium frames. Frames
to align with frames of
similar existing enclosed
Balcony of the Flat
immediately above Flat 12A.

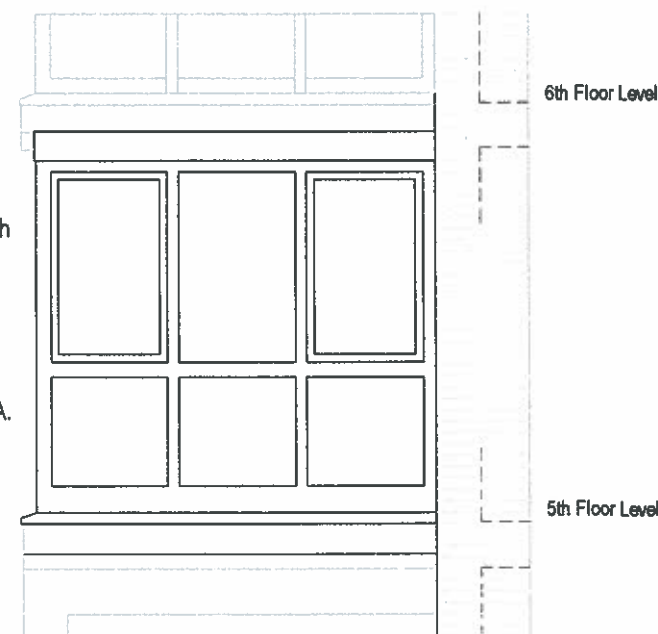


S.W. ELEVATION of BALCONY as PROPOSED



EXISTING BALCONY of FLAT no. 12A

PART S.W. ELEVATION of "THE POLYGON"

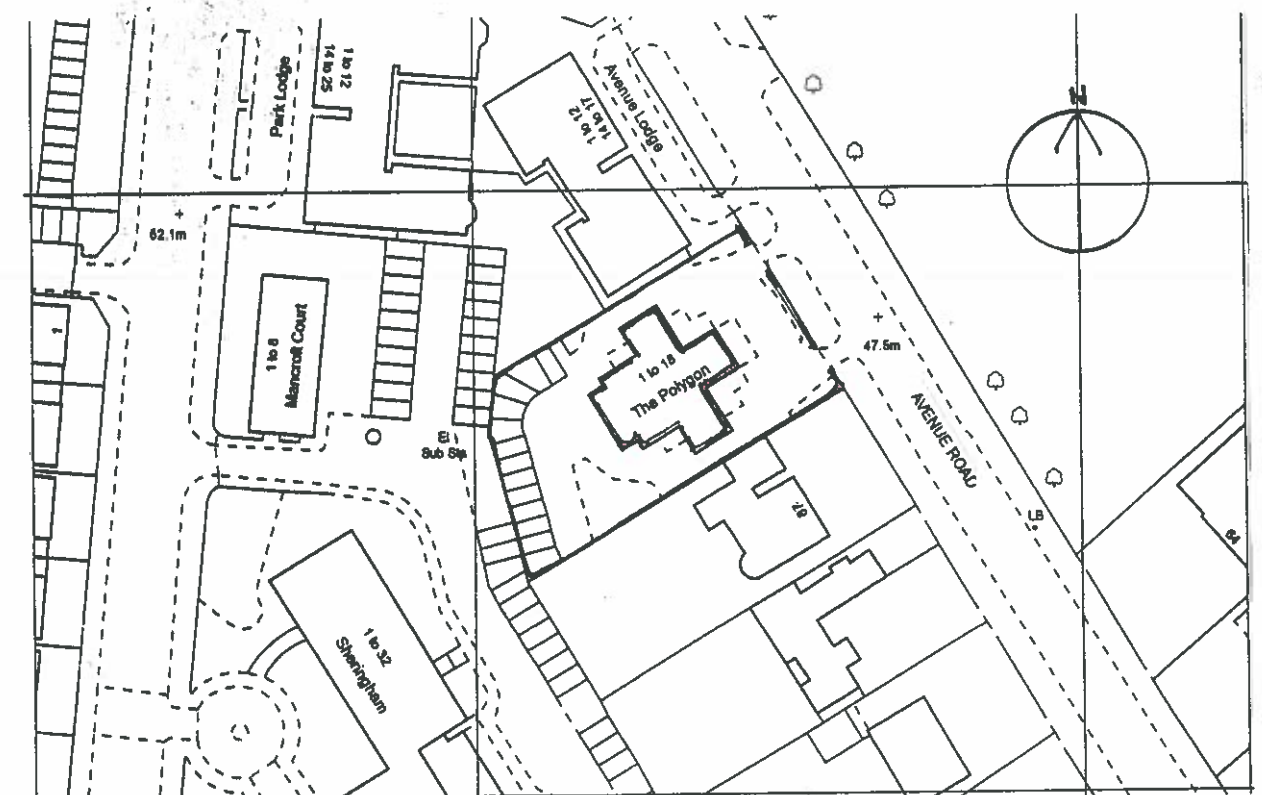

LOCATION PLAN Scale: 1 to 1250

MARIO L. MAESTRANZI * Architect 020 8449 0991	Project: Flat 12A, "The POLYGON" 89 Avenue Road NW8 6JB	Scale: 1 : 50 @ A3
Client: Mr & Mrs A & S Gwalani	Drawing: PROPOSED ENCLOSURE of BALCONY PLAN, SECTION, ELEVATIONS	Date: Mar 2013
		Dwg. no. FLAT 12A / 1