




S.W. ELEVATION of BALCONY as EXISTING

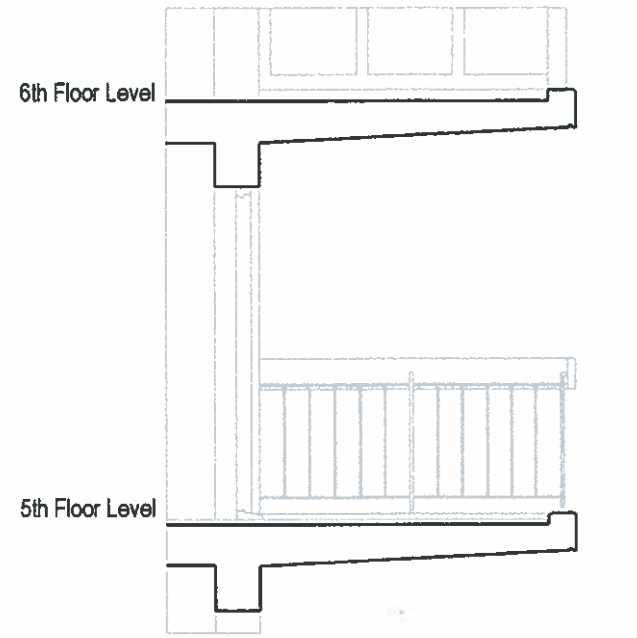

SECTION A-A As EXISTING

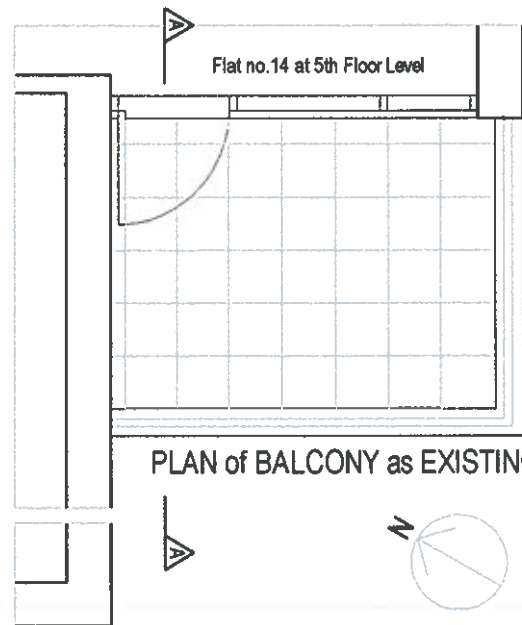


PLAN of BALCONY as EXISTING

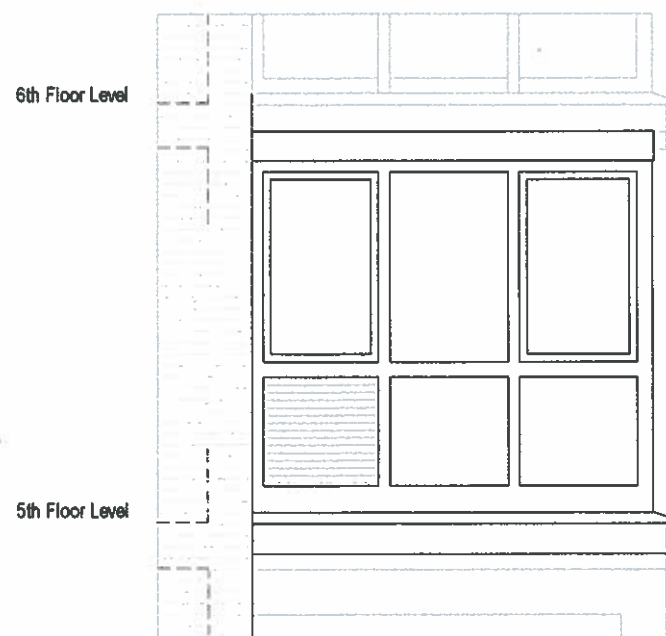

S.W. ELEVATION of BALCONY as PROPOSED

EXTERNAL MATERIALS:  
Double-glazed windows with white powder-coated aluminium frames. Frames to align with frames of similar existing enclosed Balcony of the Flat immediately above Flat 14. One panel to have white powder coated aluminium louvres

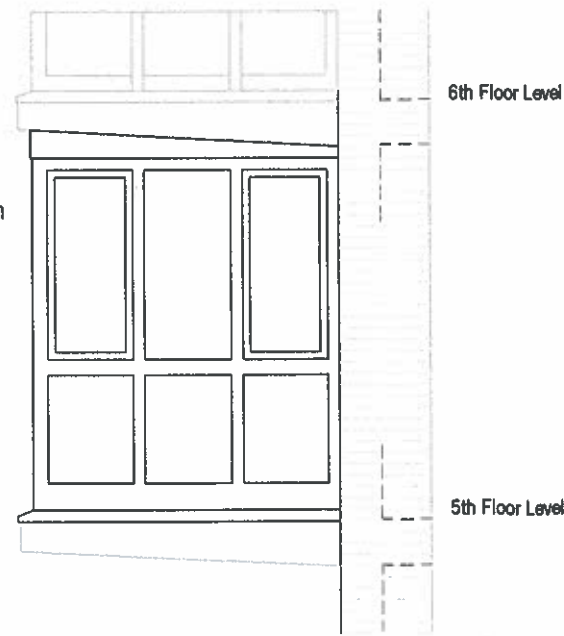


S.E. ELEVATION of BALCONY as PROPOSED



EXISTING BALCONY of FLAT no. 14



PART S.W. ELEVATION of "THE POLYGON"

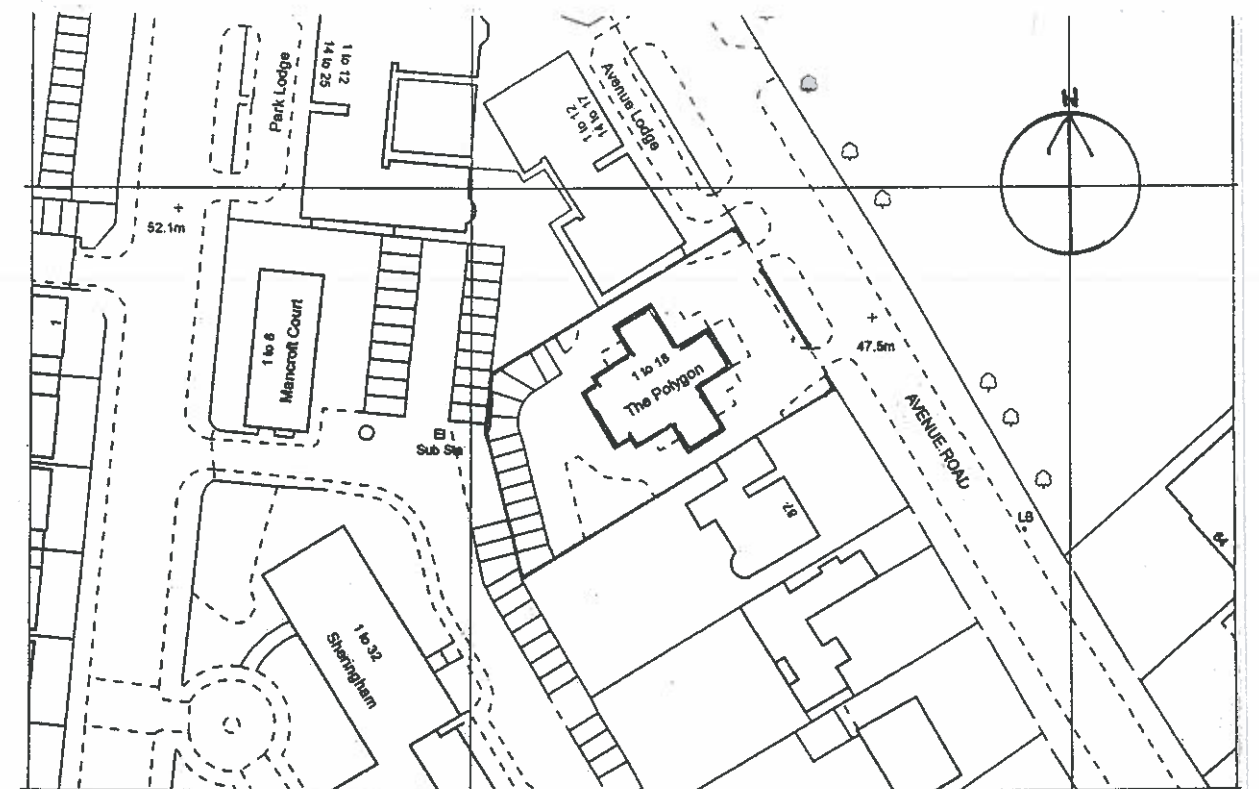

LOCATION PLAN Scale: 1 to 1250

MARIO L. MAESTRANZI \* Architect  
020 8449 0991

Project: Flat 14, "The POLYGON"  
89 Avenue Road NW8 6JB

Scale: 1 : 50 @ A3

Client: Mr & Mrs A & S Gwalani

Drawing: PROPOSED ENCLOSURE of BALCONY  
PLAN, SECTION, ELEVATIONS

Date: Mar 2013

Dwg. no. FLAT 14 / 1