


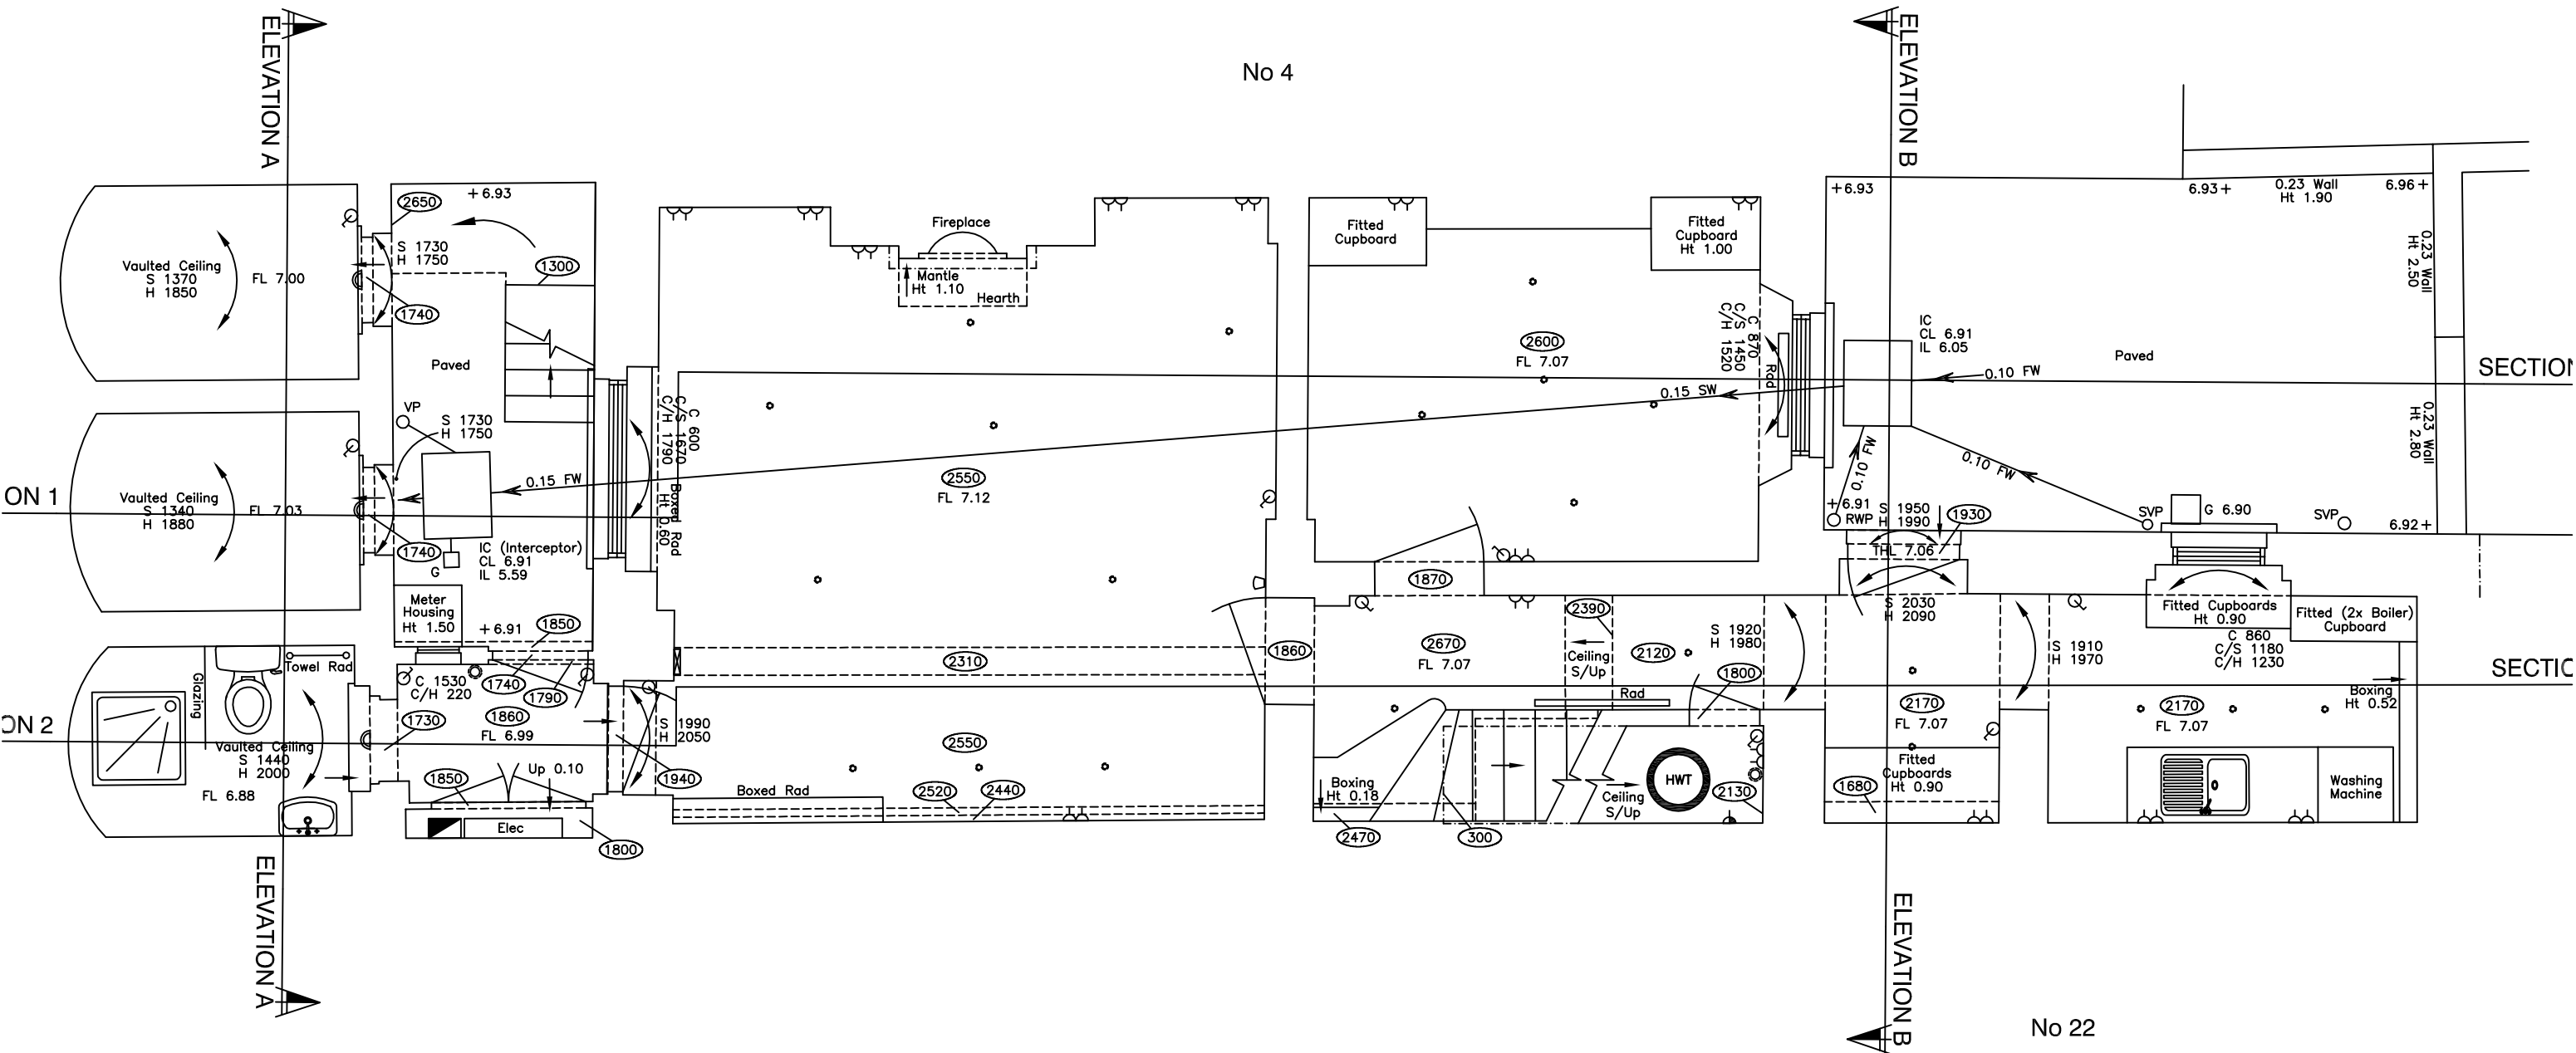

Revisions:			GENERAL NOTES: Do not scale from this drawing. Use figured dimensions only. Figured dimensions are in millimetres. All specified products and materials to be fitted and installed according to manufacturers specifications and instructions. All building works to be carried out in accordance with current Building Regulations, British Standards and relevent codes of practice.	Job: 2 Oval Road	
Date:	Rev:	Revision description:		Job No: 0260	Date: February 2013
				Scale: 1:50 @ A3	Status: Planning
				Dwg Name: Basement Plan_Existing	Dwg No: 0260_GA_003
				SA Architects	
				5 Normanton Avenue London SW19 8BA	
				t: 020 8947 8990 f: 0870 706 4073 e: office@saarchitects.co.uk	