
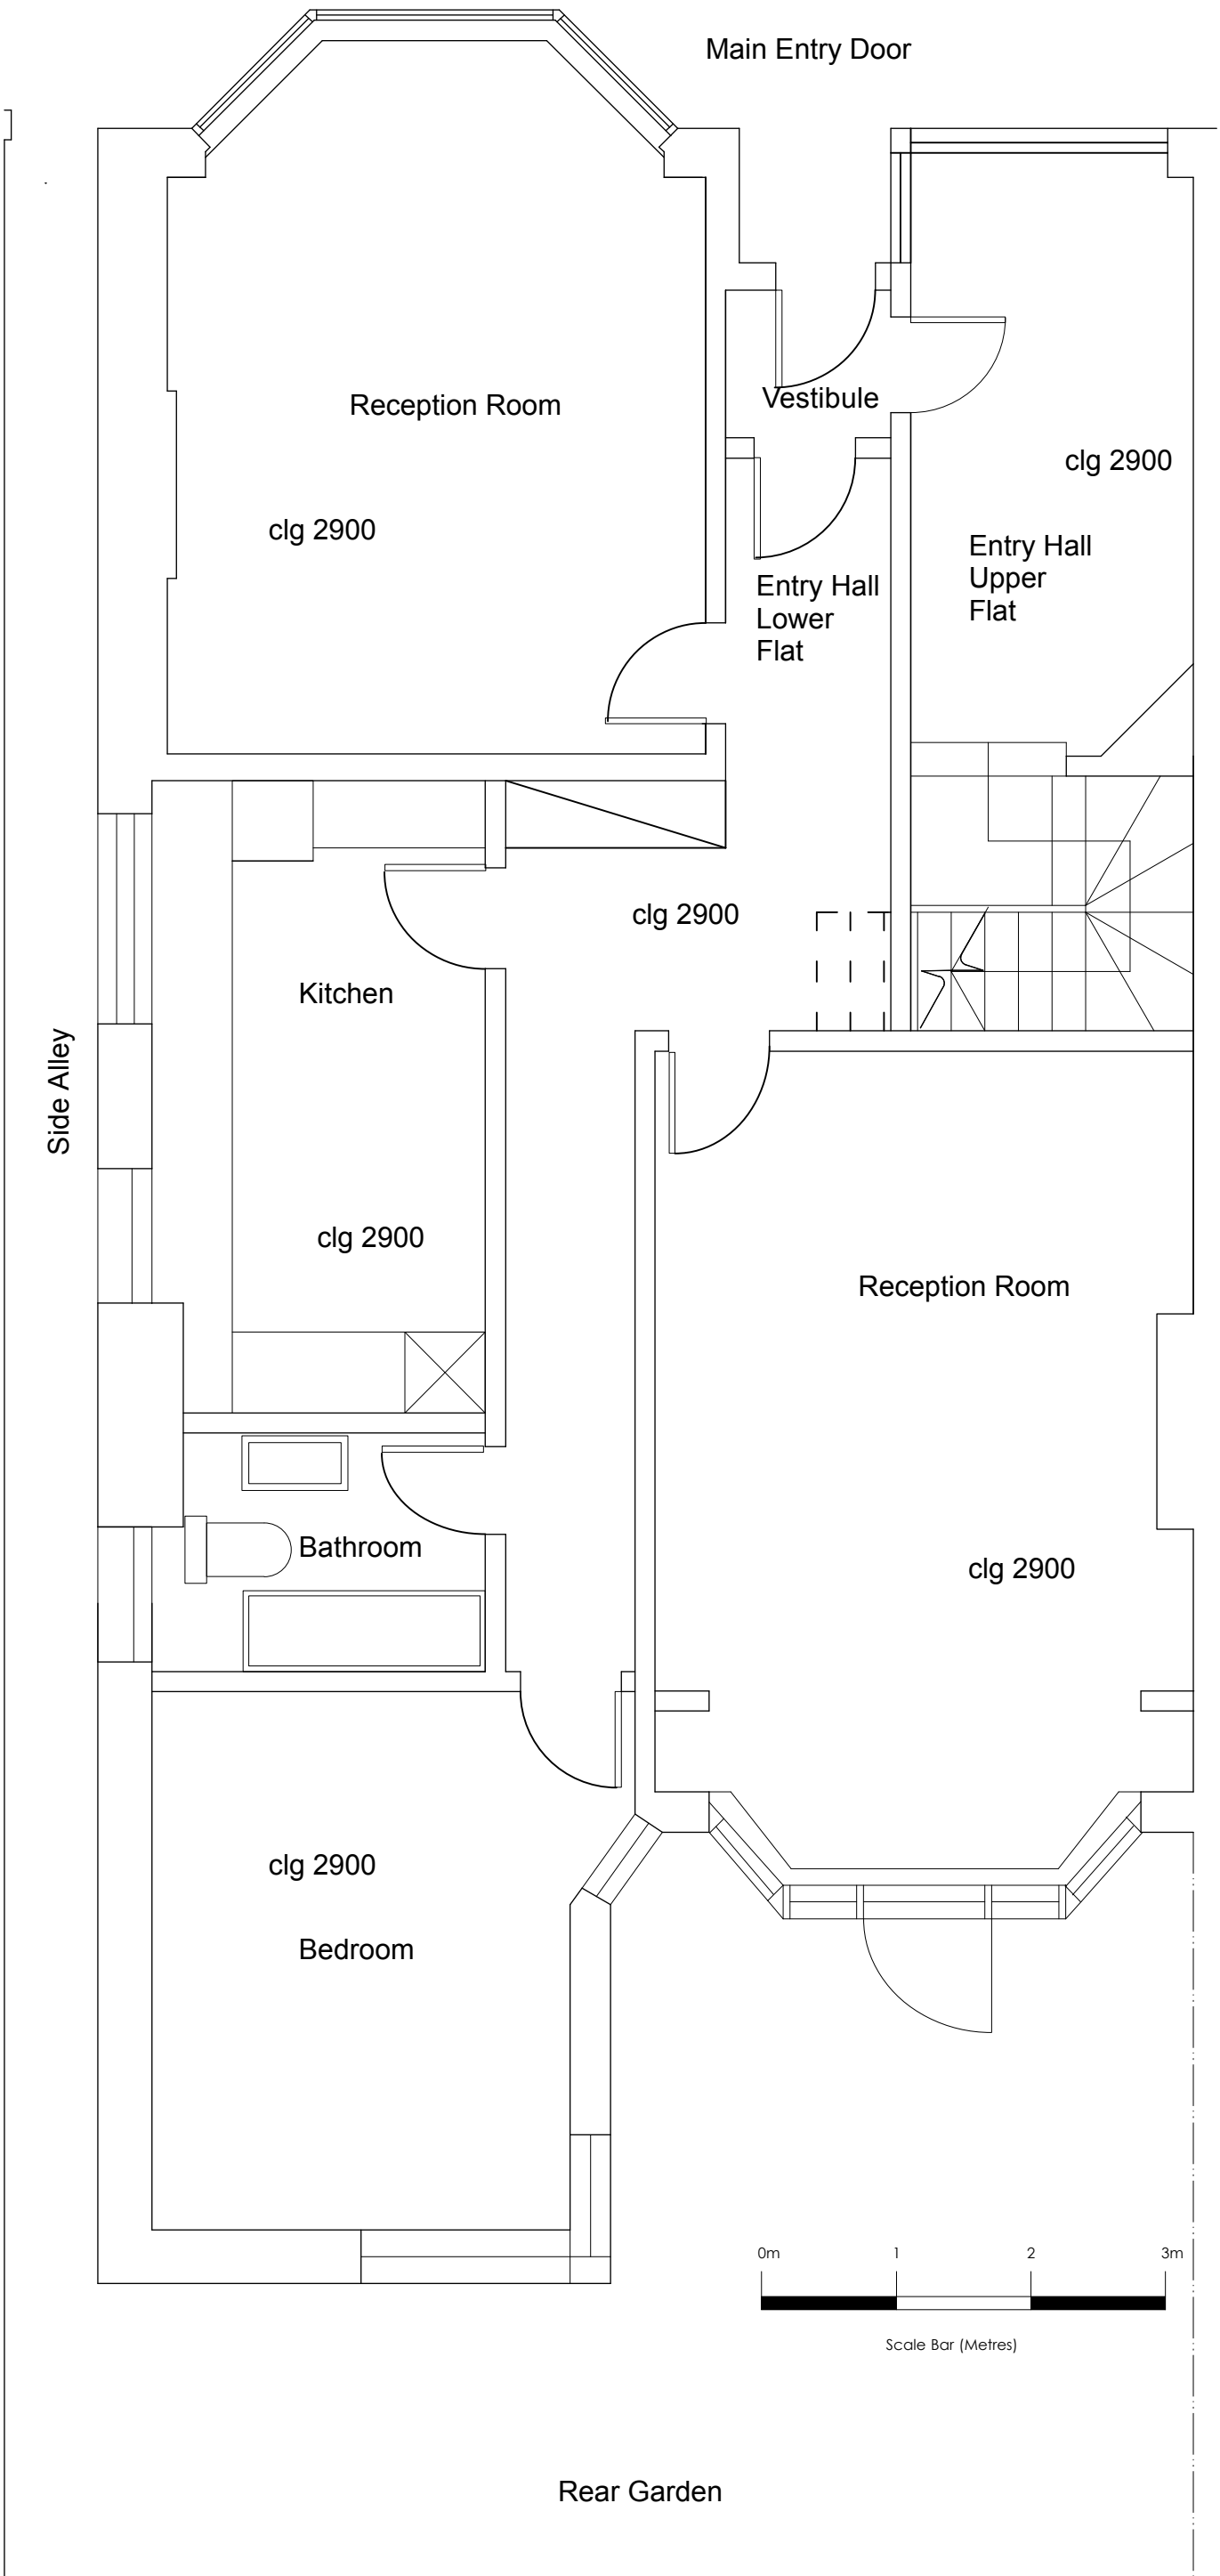


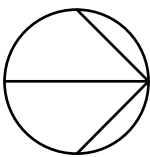

Mr. J. Lejonvarn

project
40 Crediton Hill
London NW6 1HR

drawing title
Existing Ground Floor

status
Planning

scale at A1 scale at A3 drawn by
1:25 1:50 BL
date created file reference
10.04.13

drawing no. revision
X_01B -