


Scale Bar (Metres)

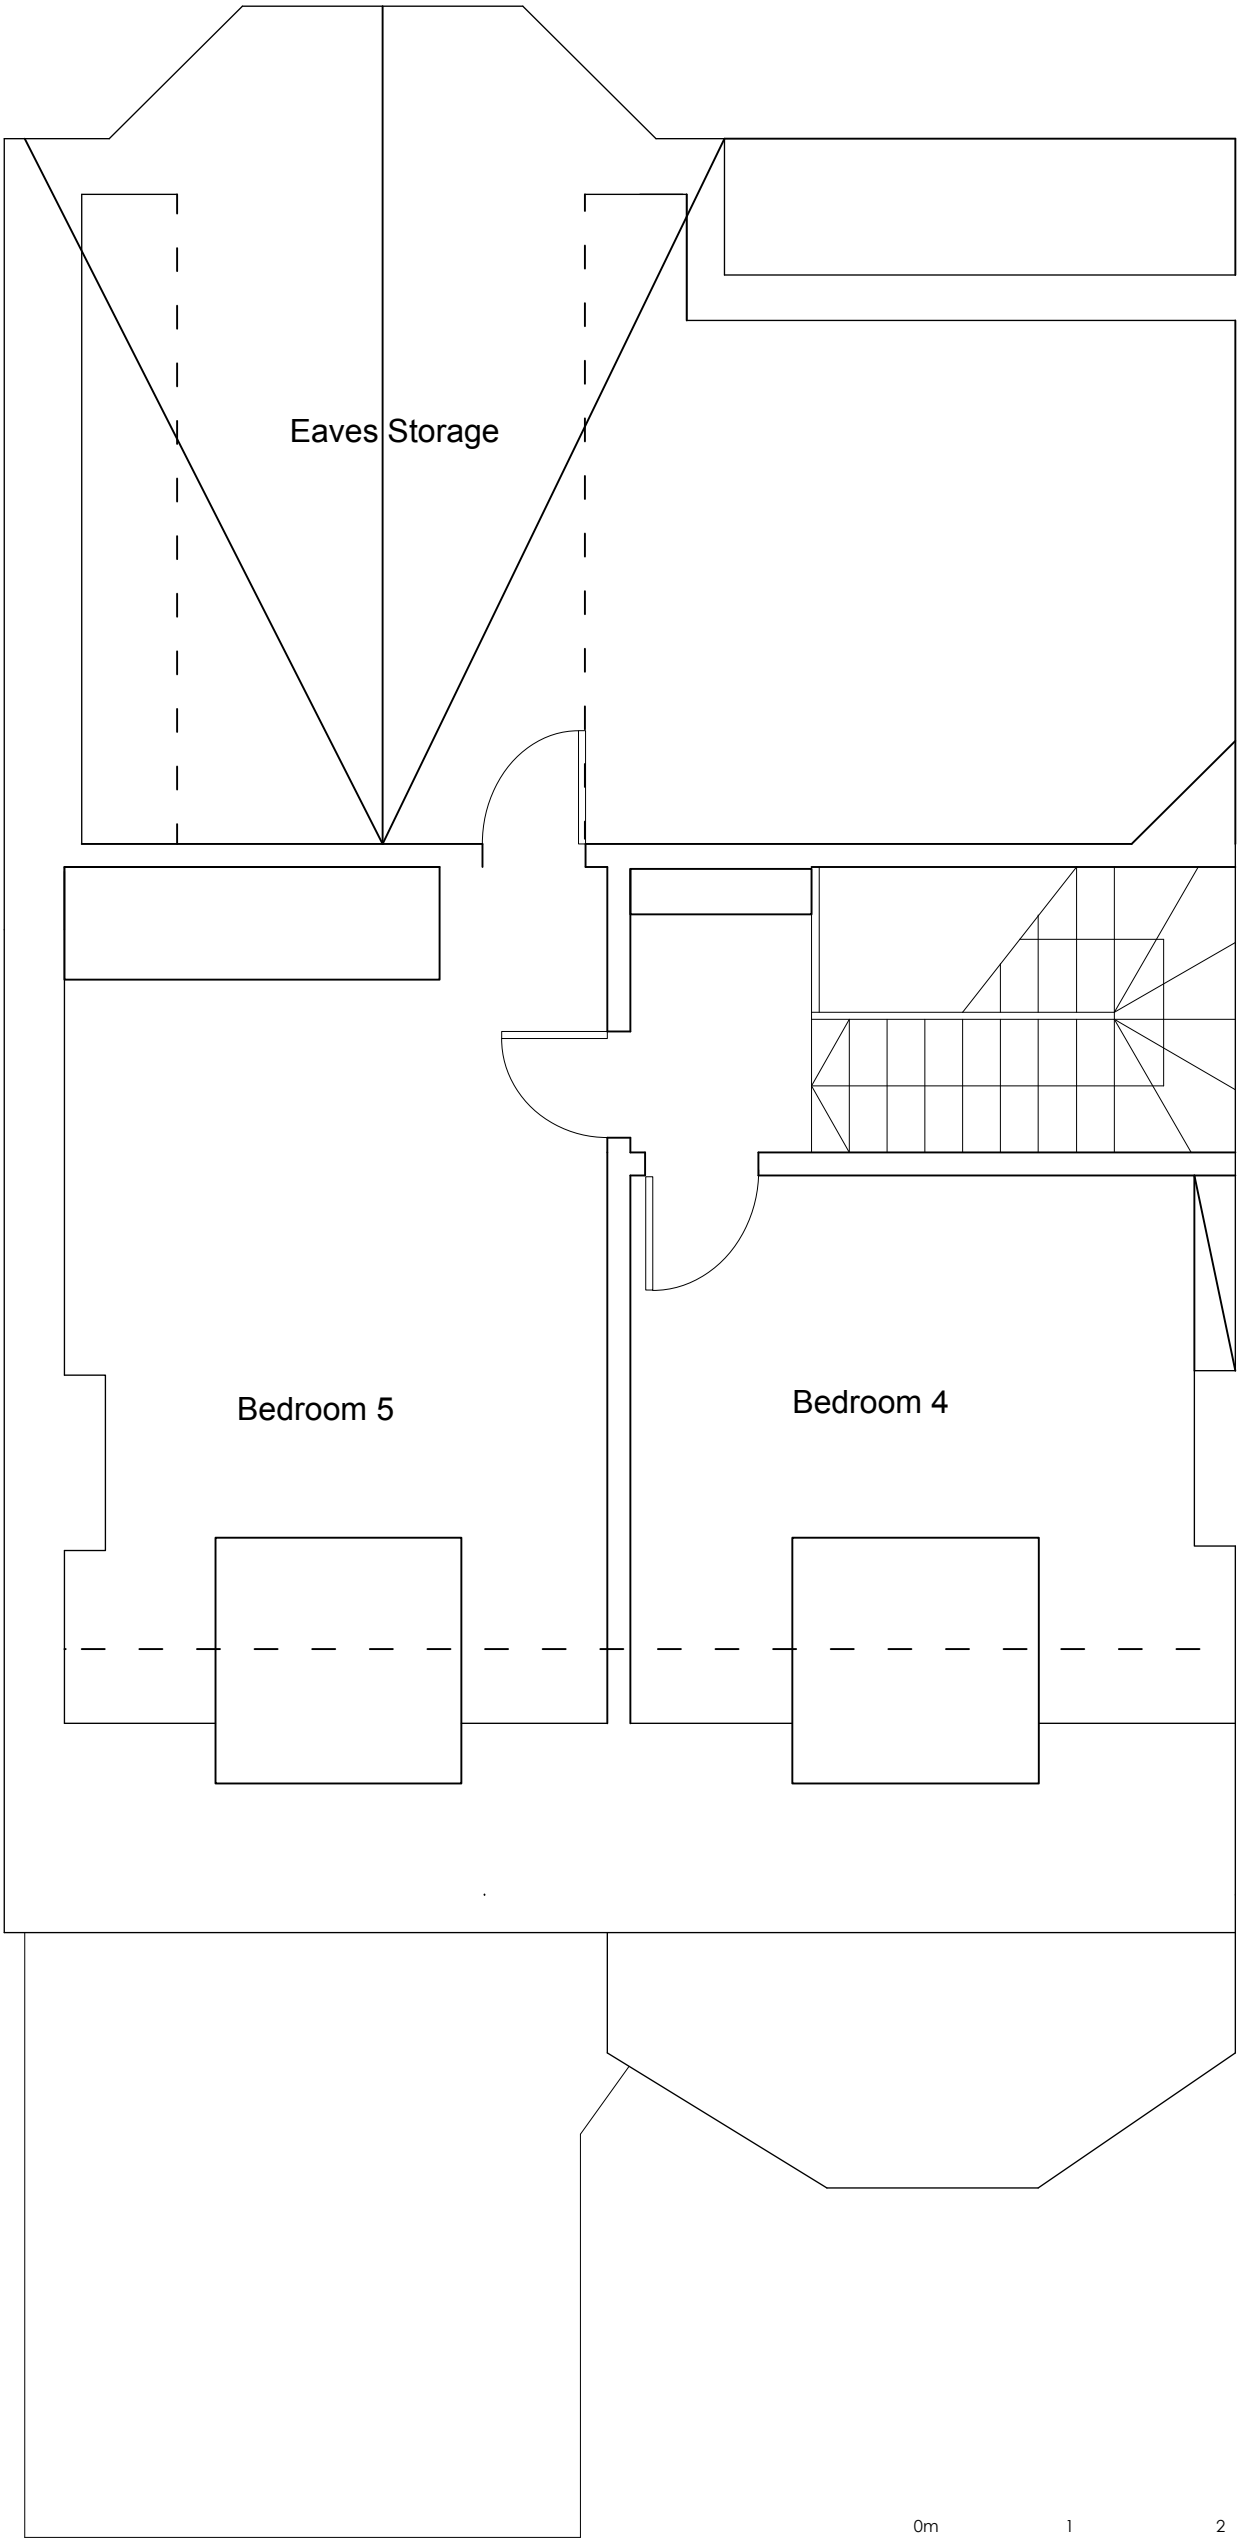

Mr. J. Lejonvarn

project
40 Crediton Hill
London NW6 1HR

drawing title
Existing 2nd Floor

status
Planning

scale at A1 scale at A3 drawn by
1:50 1:100 BL
date created file reference
25.03.13

drawing no. revision
X_03 -