


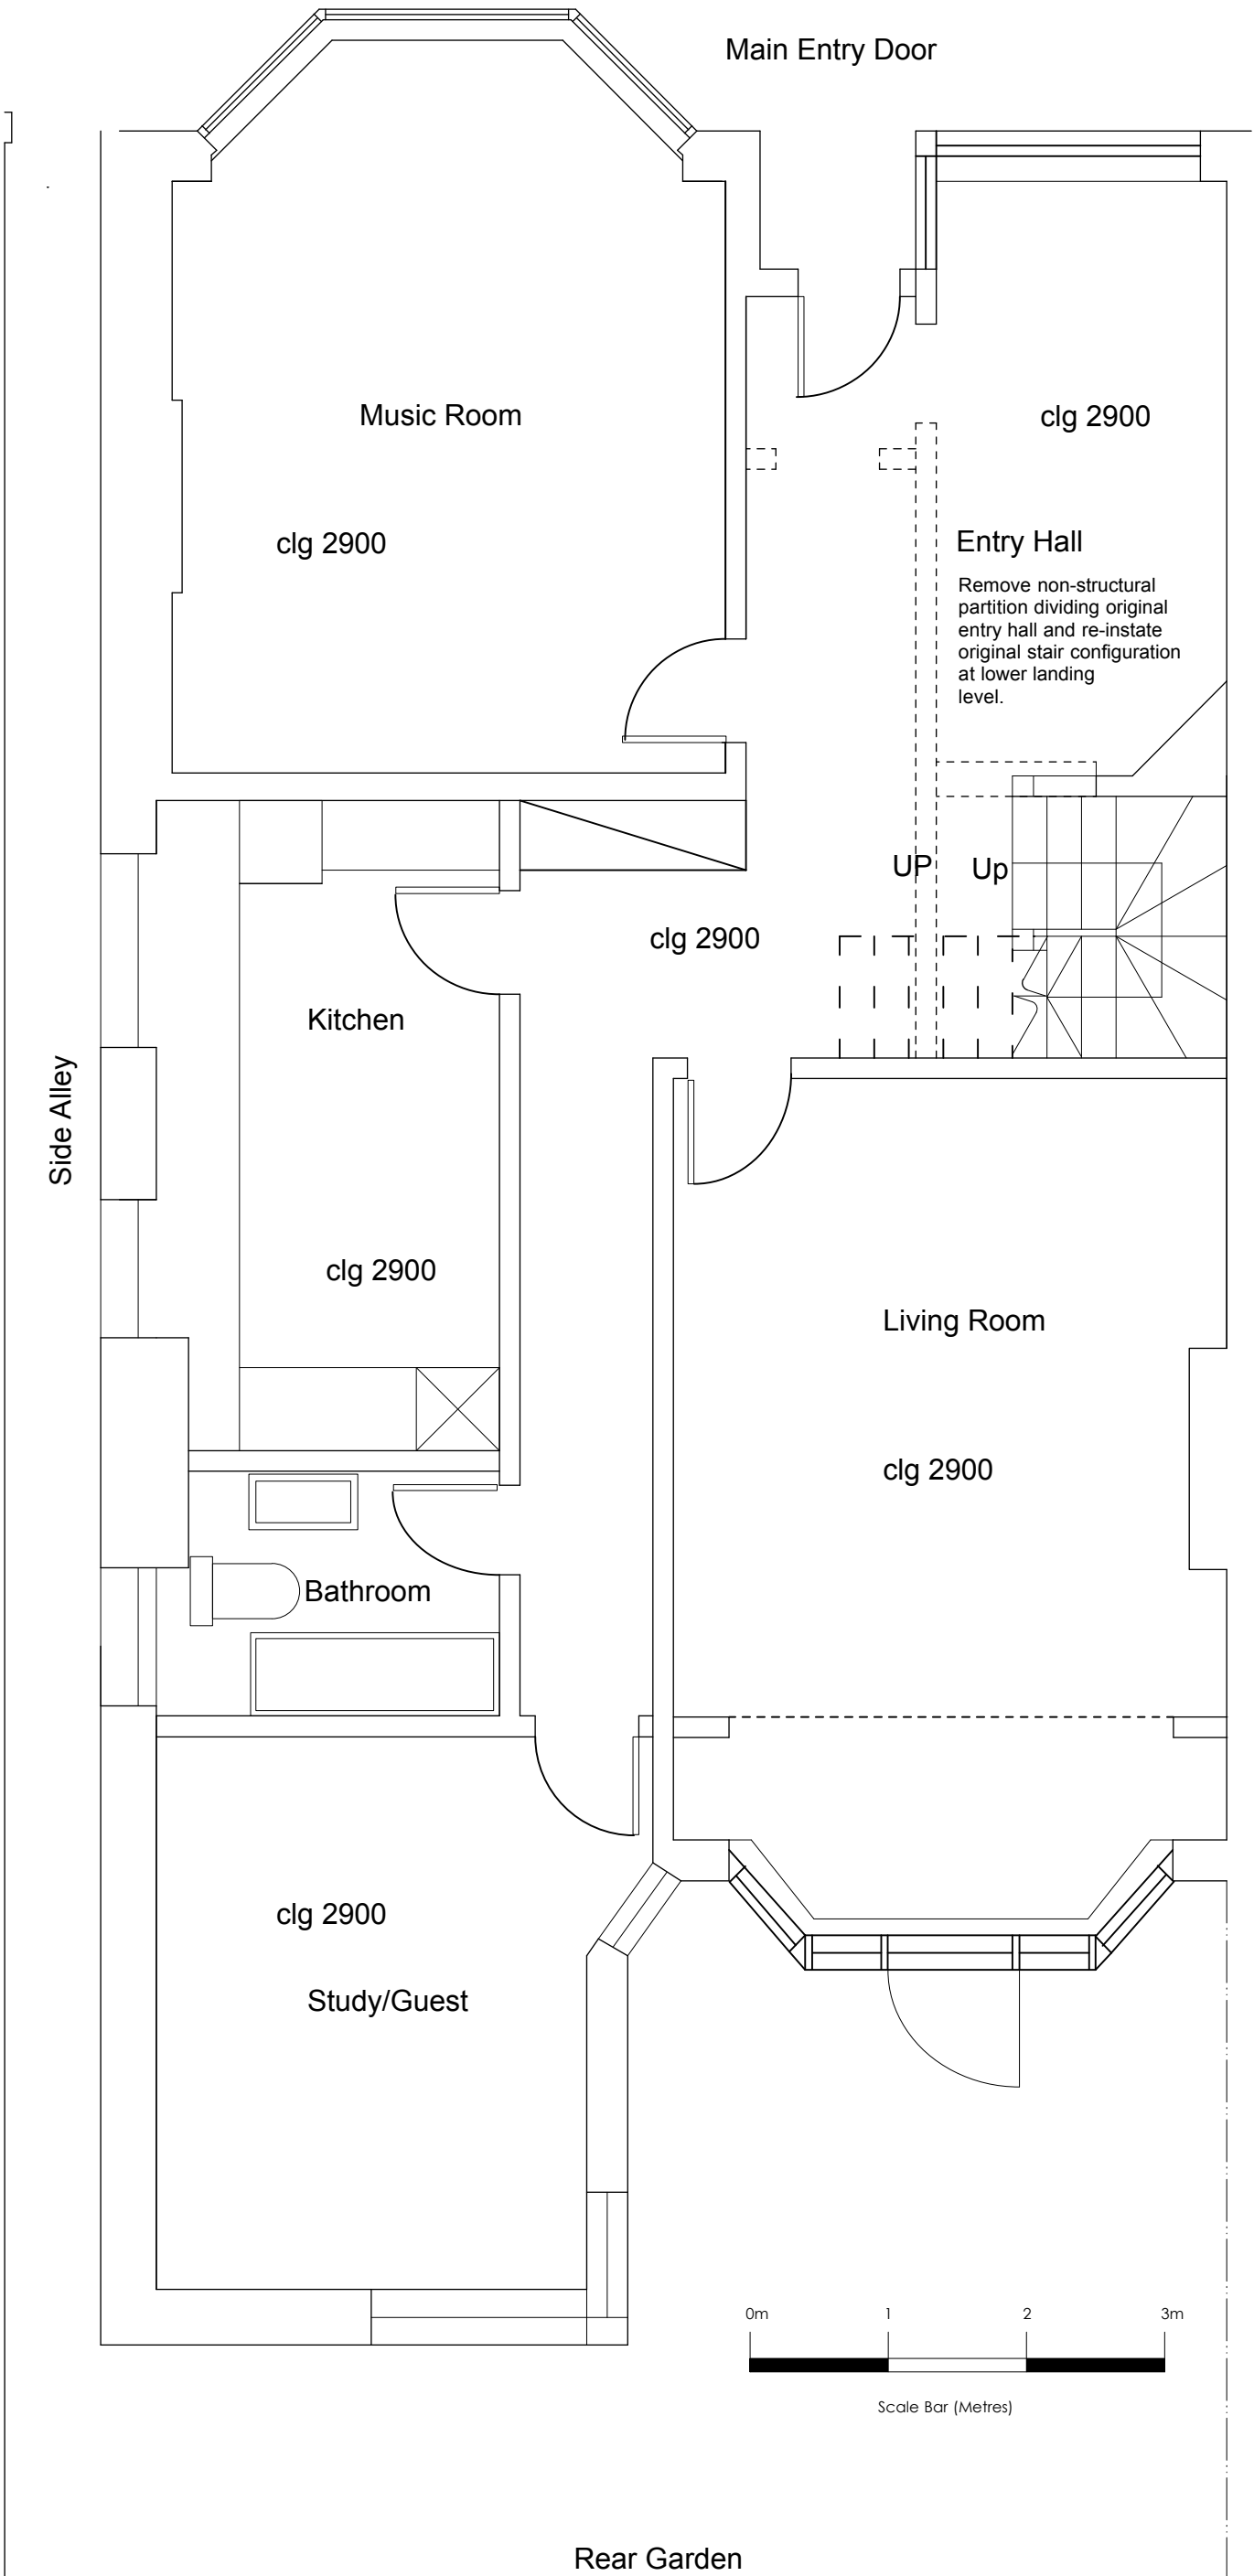

client
Mr. Jason Lejonvarn

project
40 Crediton Hill
London NW6 1HR

drawing title
Proposed Ground Floor

status
Planning

scale at A1 scale at A3 drawn by
1:25 1:50 BL
date created file reference
25.03.13

drawing no. revision
P_01 -