


No alterations proposed.
Decoration and new finishes
only.

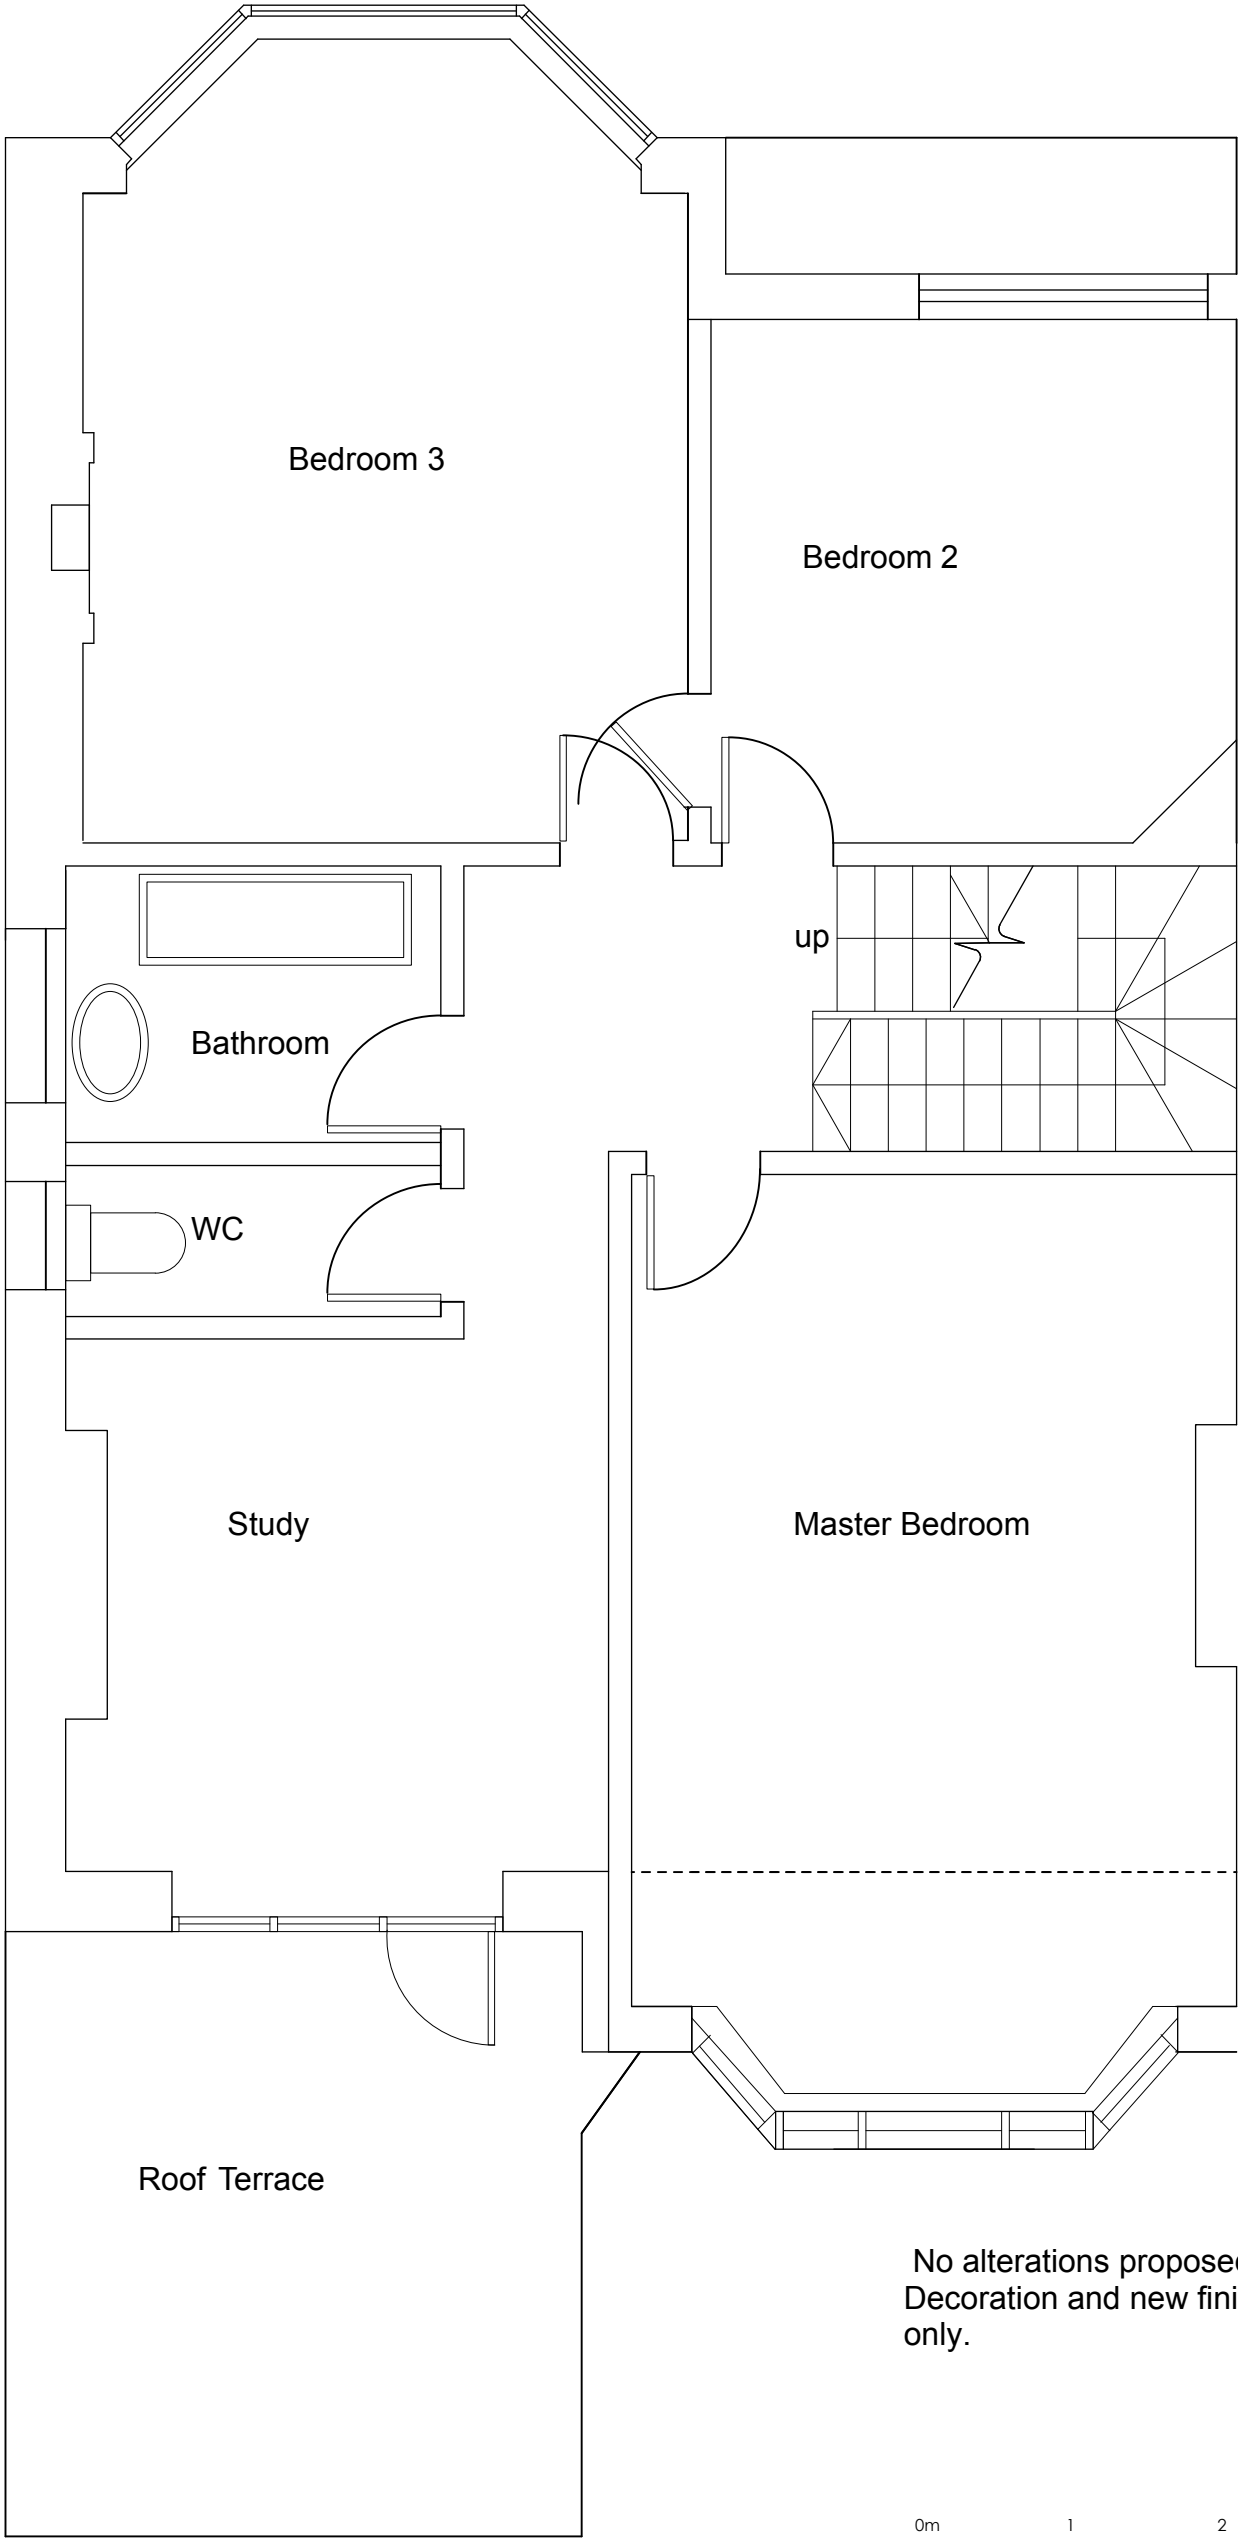

Scale Bar (Metres)

client
Mr. J. Lejonvarn

project
40 Crediton Hill
London NW6 1HR

drawing title
Proposed First Floor

status
Planning

scale at A1 scale at A3 drawn by
1:25 1:50 BL

date created file reference
10.04.13

drawing no. revision
P_02 -