


No alterations proposed.  
Decoration and new finishes  
only.

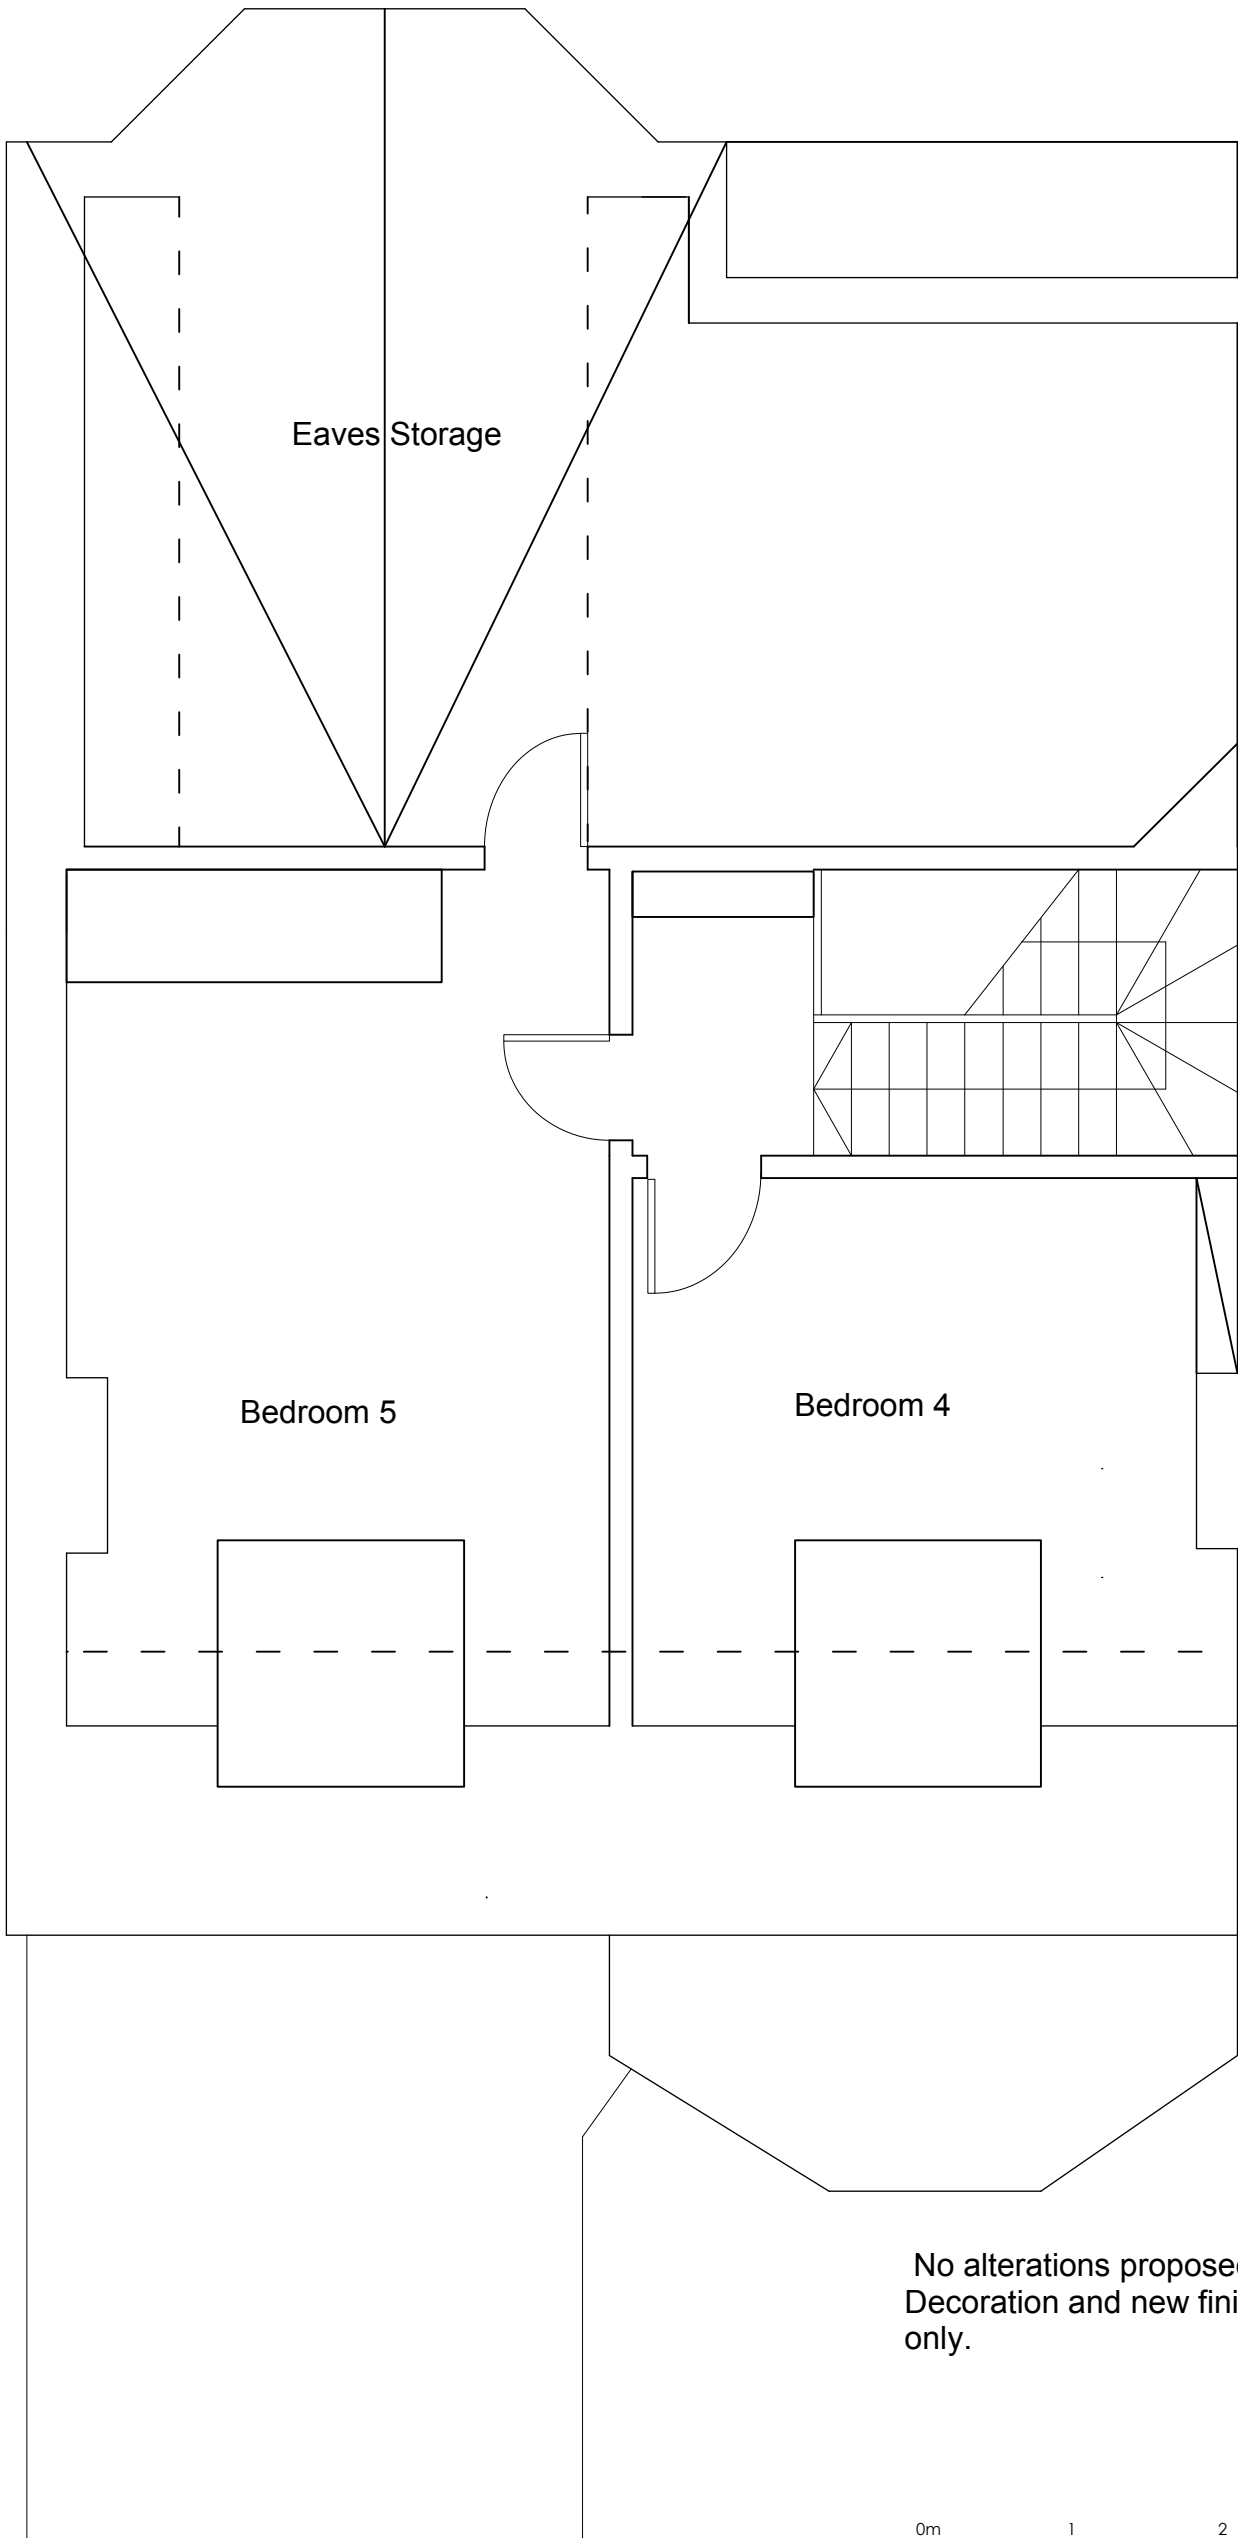

Scale Bar (Metres)

**Richard Mitzman architects**

t: 020 7722 8525 Unit 1 Primrose Mews  
f: 020 7449 0428 Sharpleshall Street  
e: mail@richardmitzman.com London NW1 8YW

client  
**Marc Charlier**

project  
**26 Wycombe Gardens  
London NW11 8AL**

drawing title  
**Proposed 2nd Floor**

status  
**Planning**

scale at A1 scale at A3 drawn by  
1:25 1:50 BL  
date created file reference  
02.06.12

drawing no. revision  
**P\_03** -