



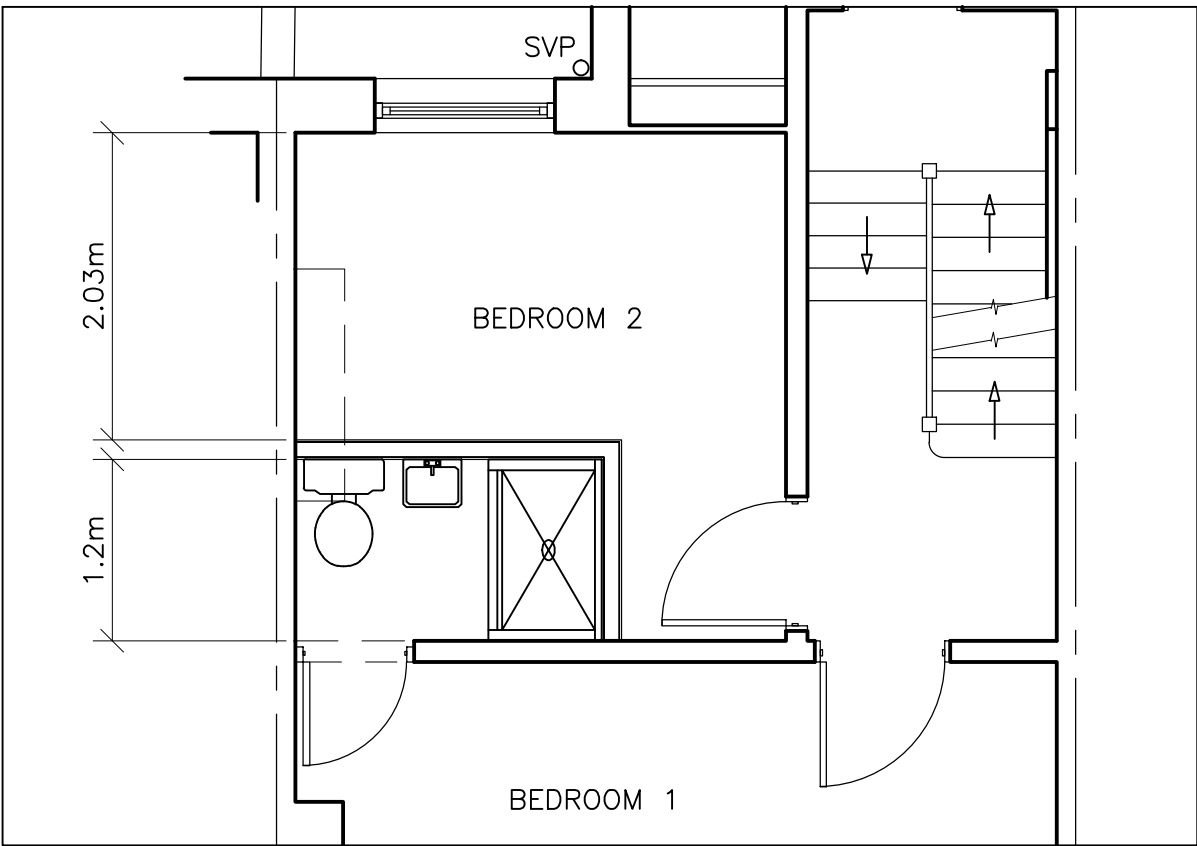


ALTERNATIVE FIRST FLOOR EN SUITE TO BEDROOM 1
(1:50)




LEFT ELEVATION
(1:100)

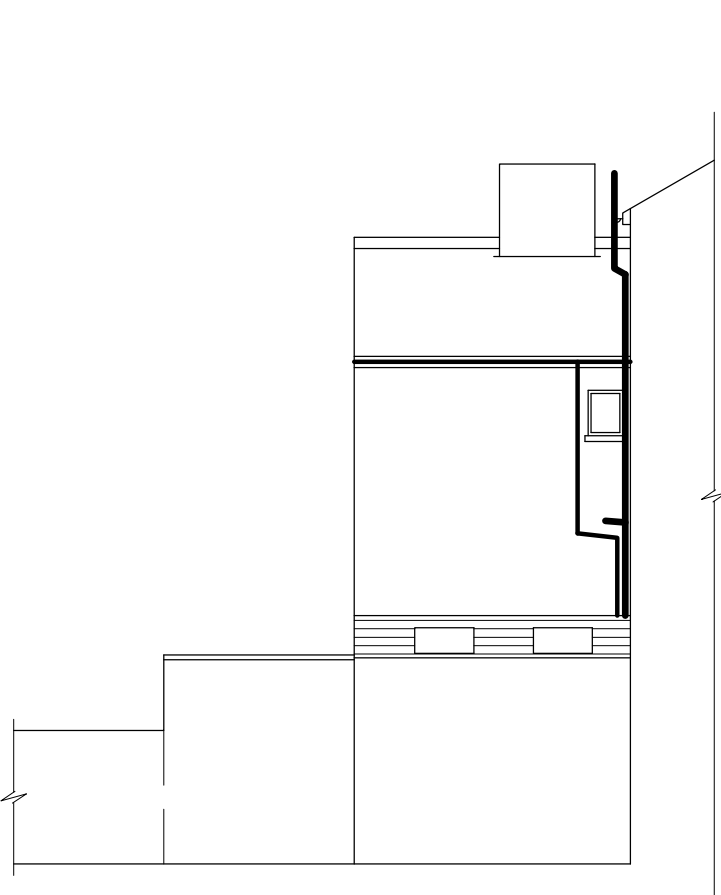


REAR ELEVATION
(1:100)

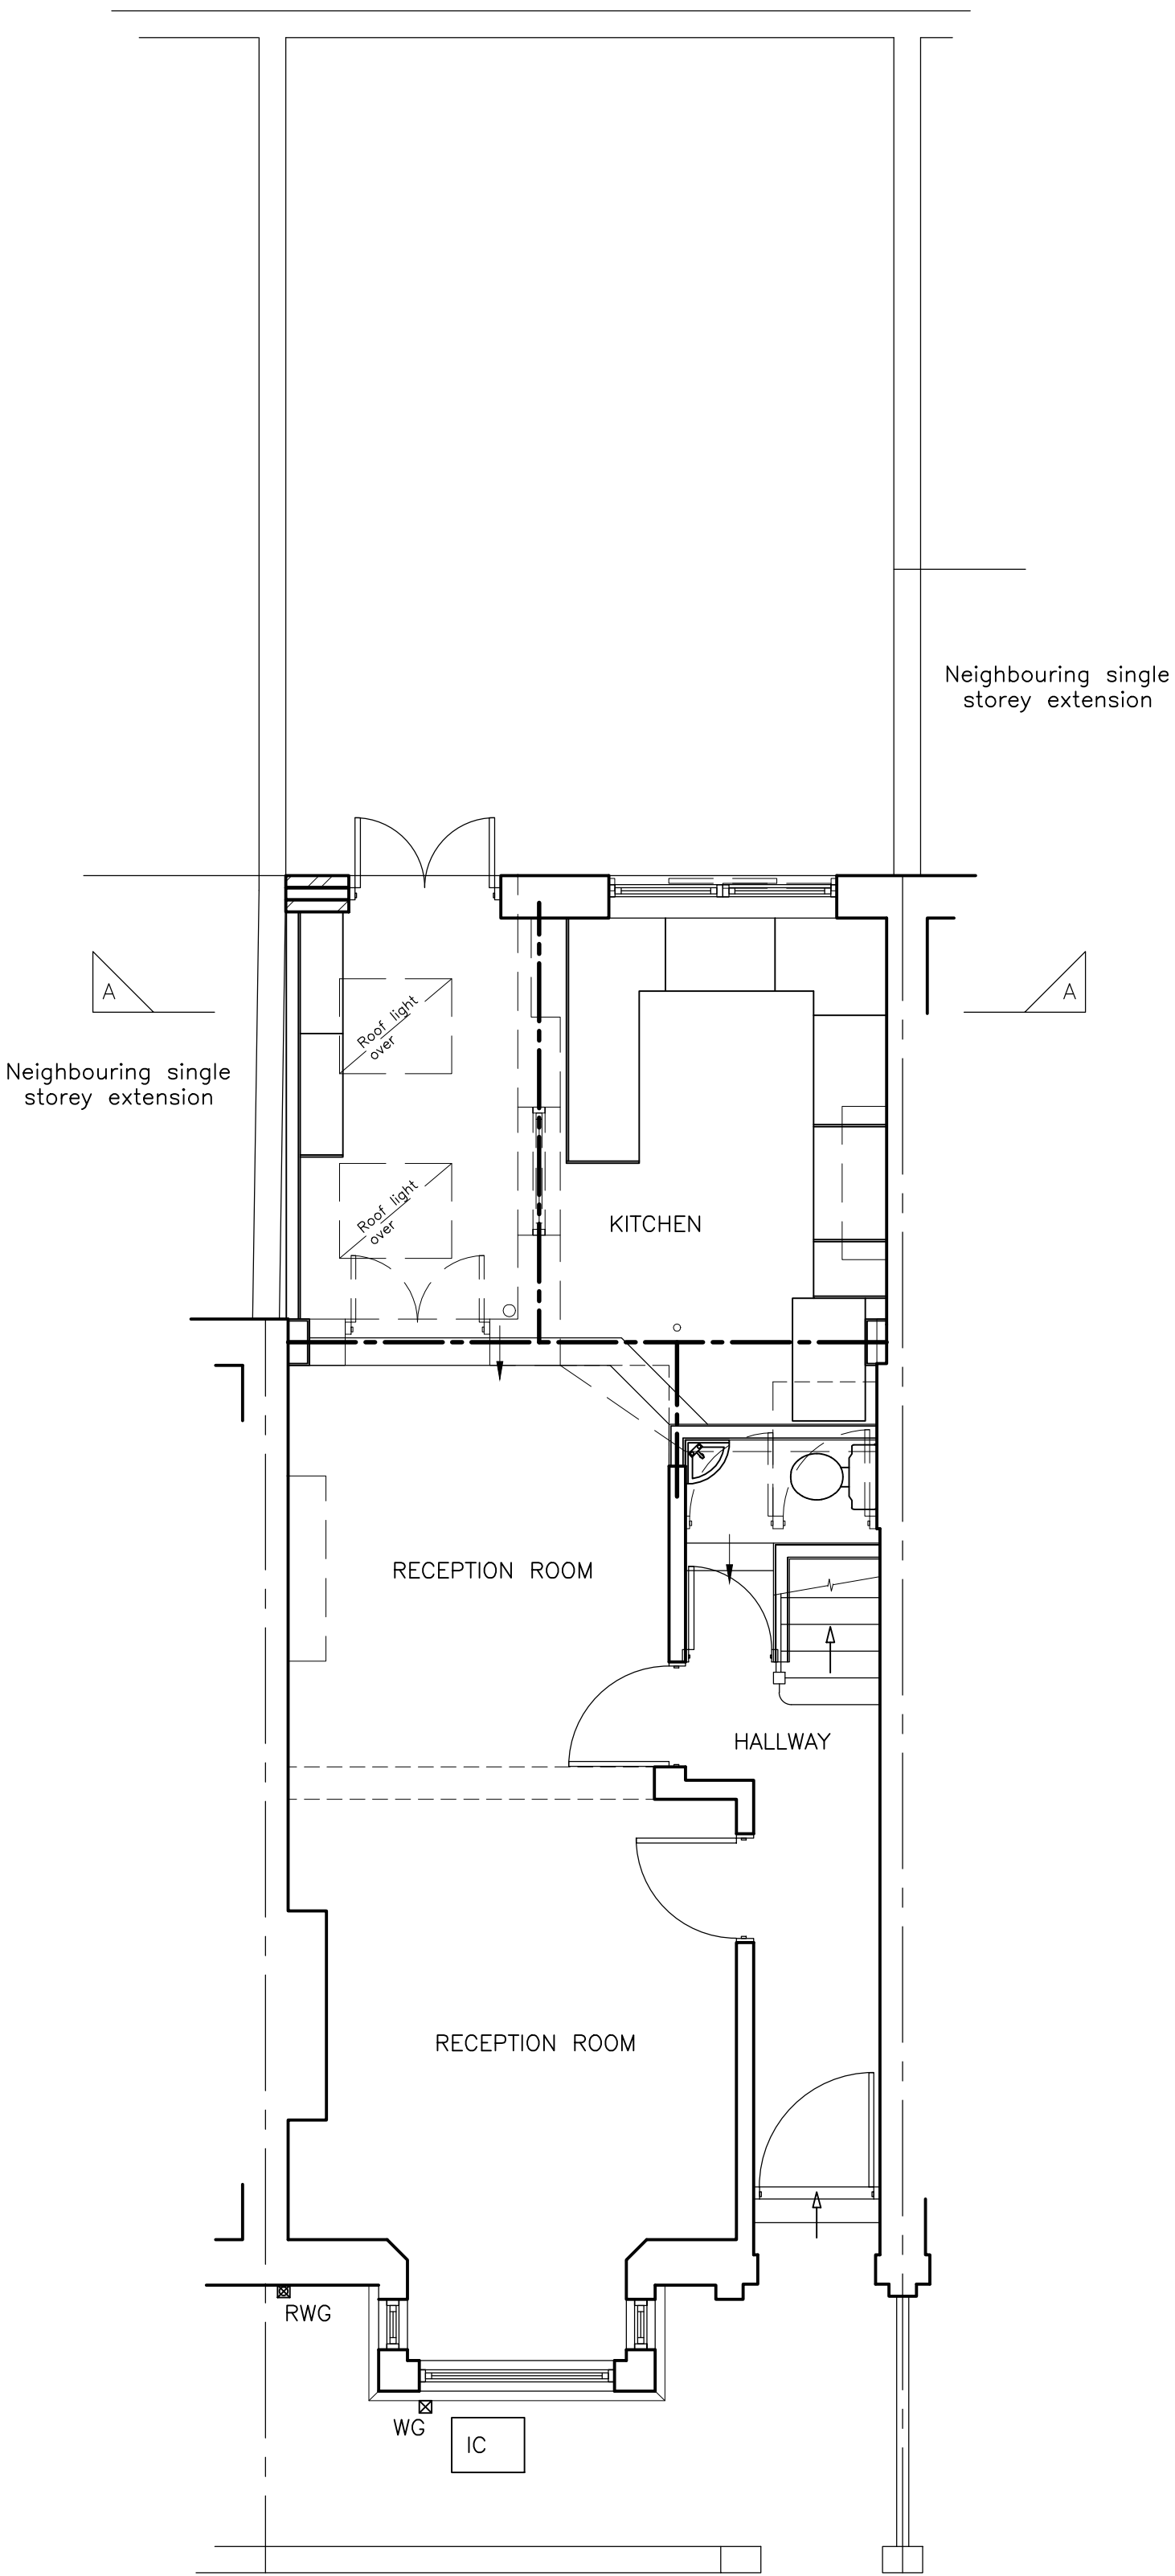


GROUND FLOOR PLAN
(1:50)

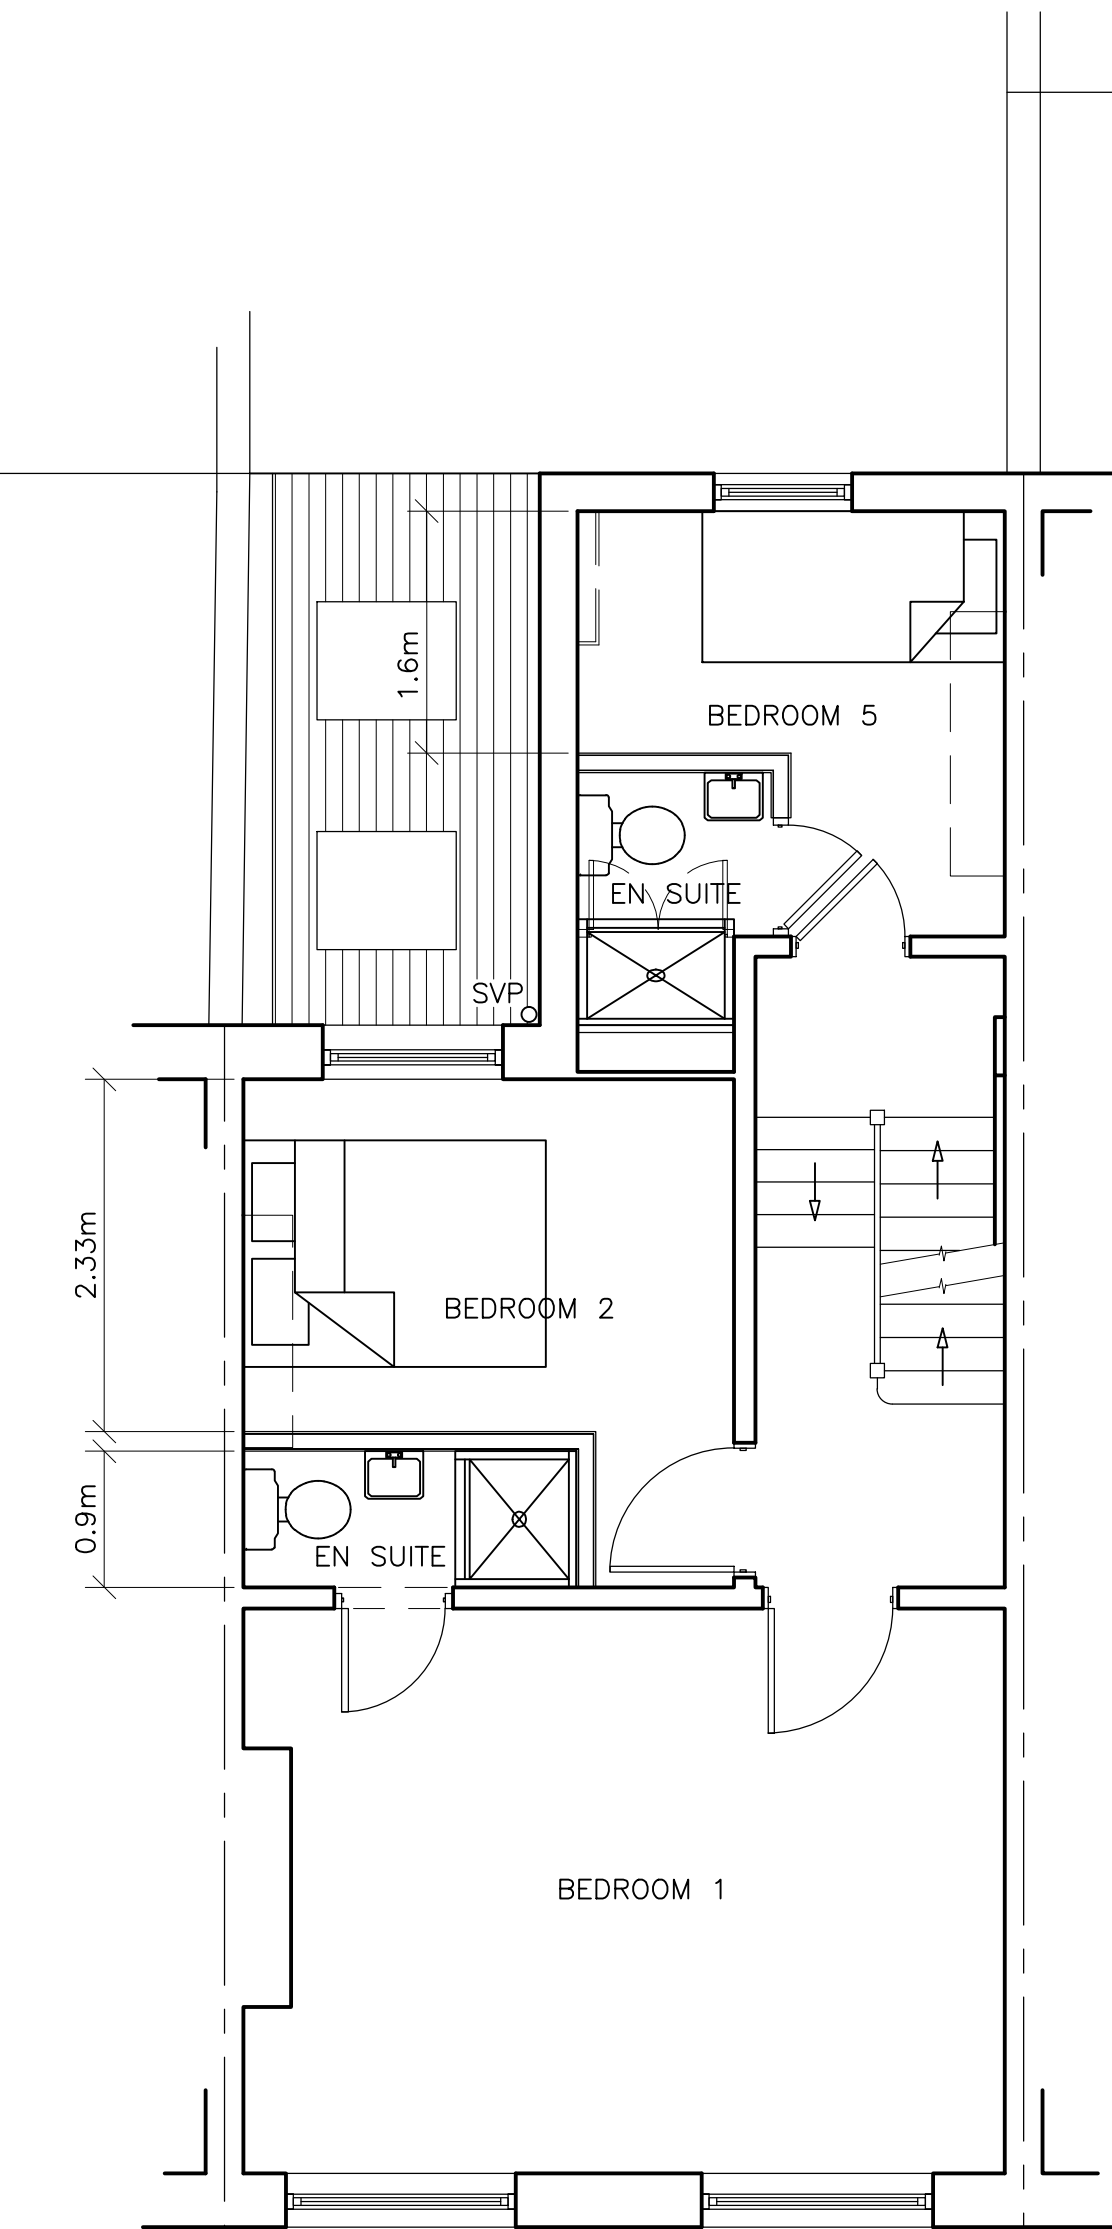


FIRST FLOOR PLAN
(1:50)

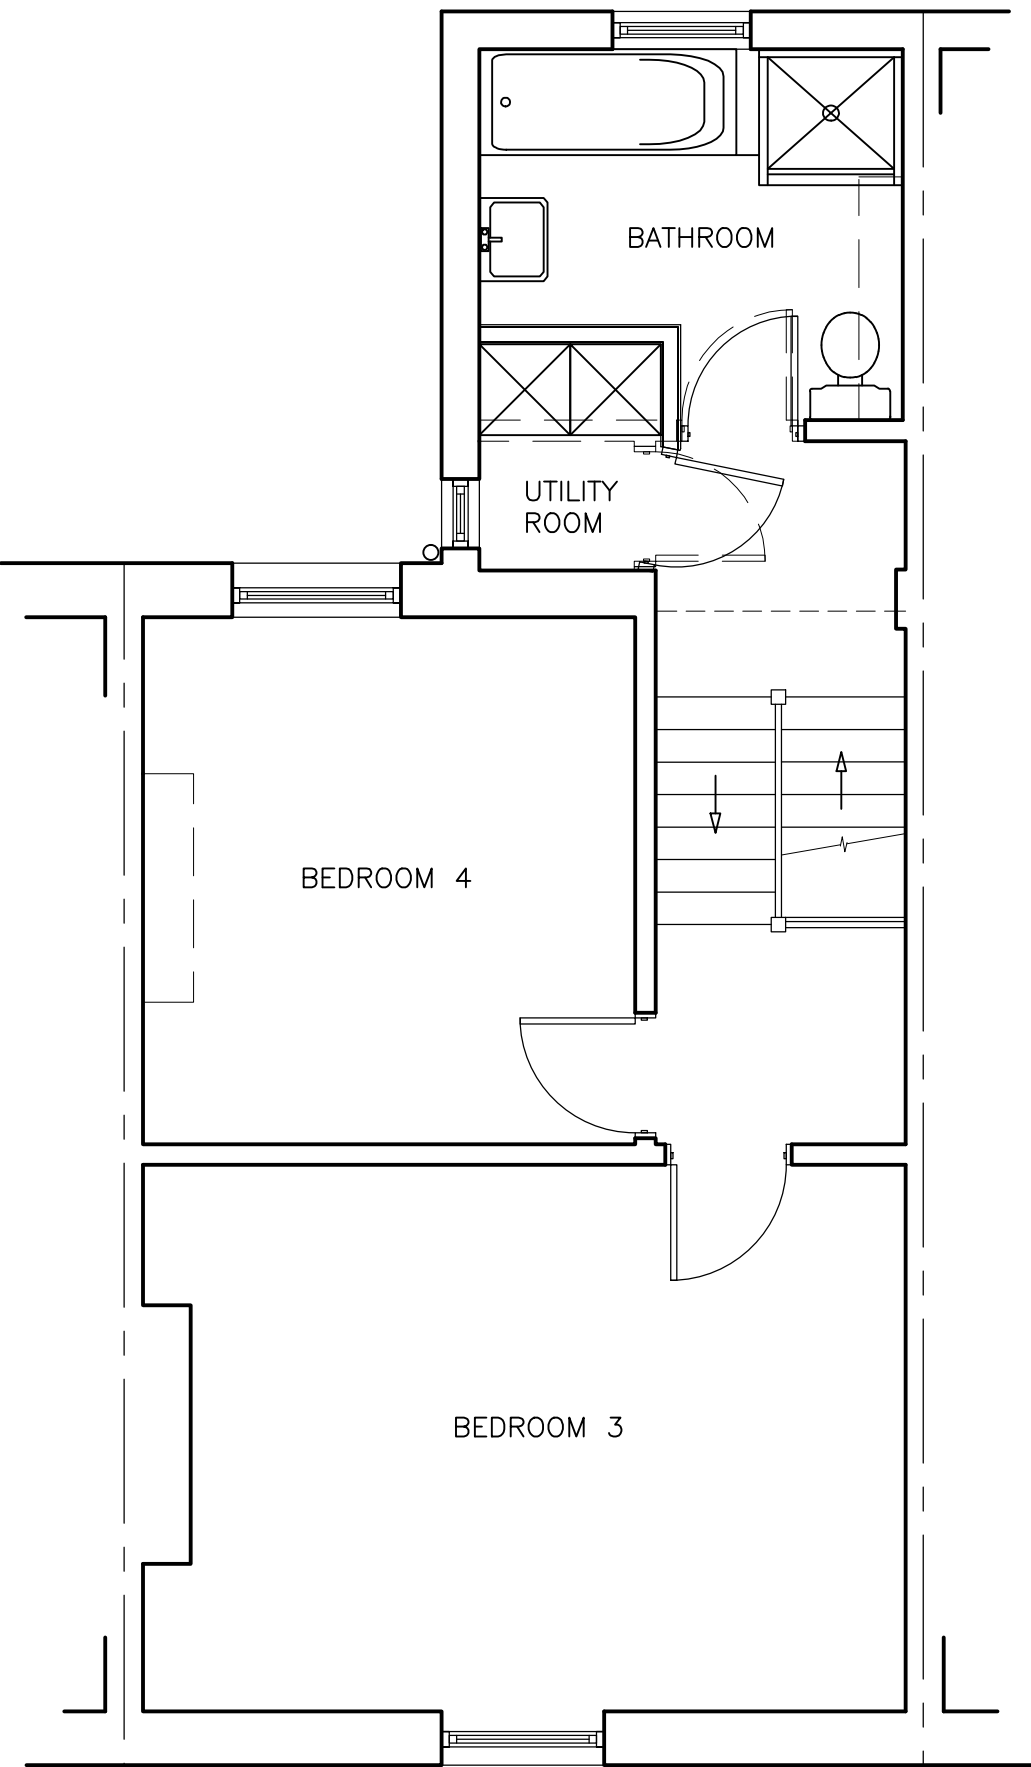

SECOND FLOOR PLAN
(1:50)

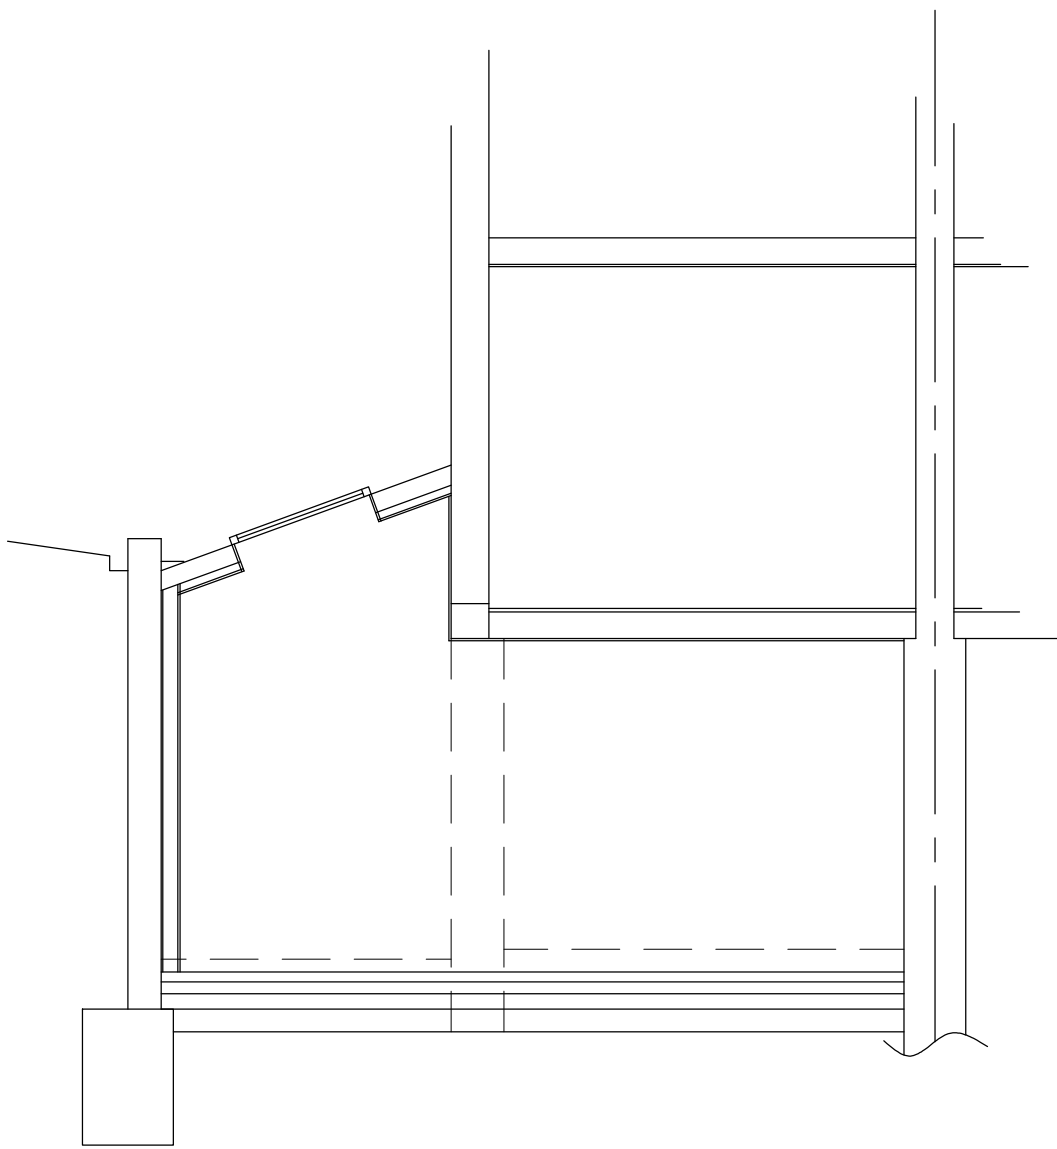

ILLUSTRATIVE SECTION A-A
(1:50)

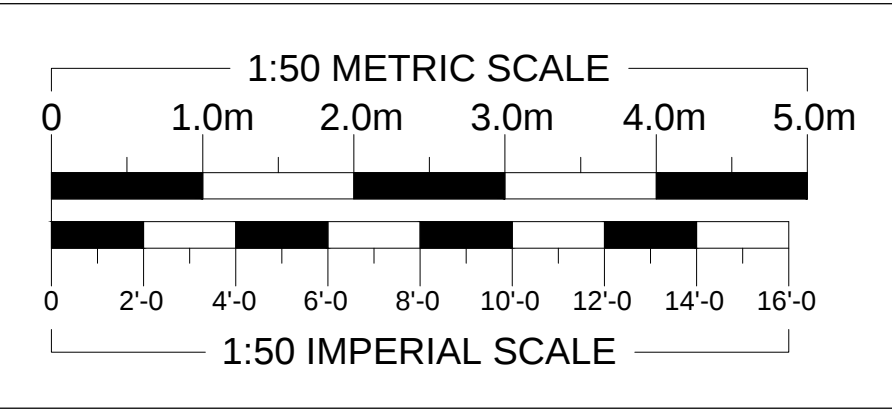

REVISIONS

DATE

ARTHUR J. FERRYMAN & ASSOCIATES

ENGINEERS & SURVEYORS
128 HIGH STREET & BUSHEY & HERTS & WD23 3DE
Tel: 020 8950 0508 Email: office@ajferryman.co.uk

TITLE
PROPOSED SINGLE STOREY EXTENSION AND ALTERATIONS

ADDRESS
**47 LISBURNE ROAD
LONDON
NW3 2NS**

CLIENT
MR & MRS M IZEN

SCALE
AS SHOWN @A1

DRAWN

DATE
04/13

DRAWING
213066/02

REV.