


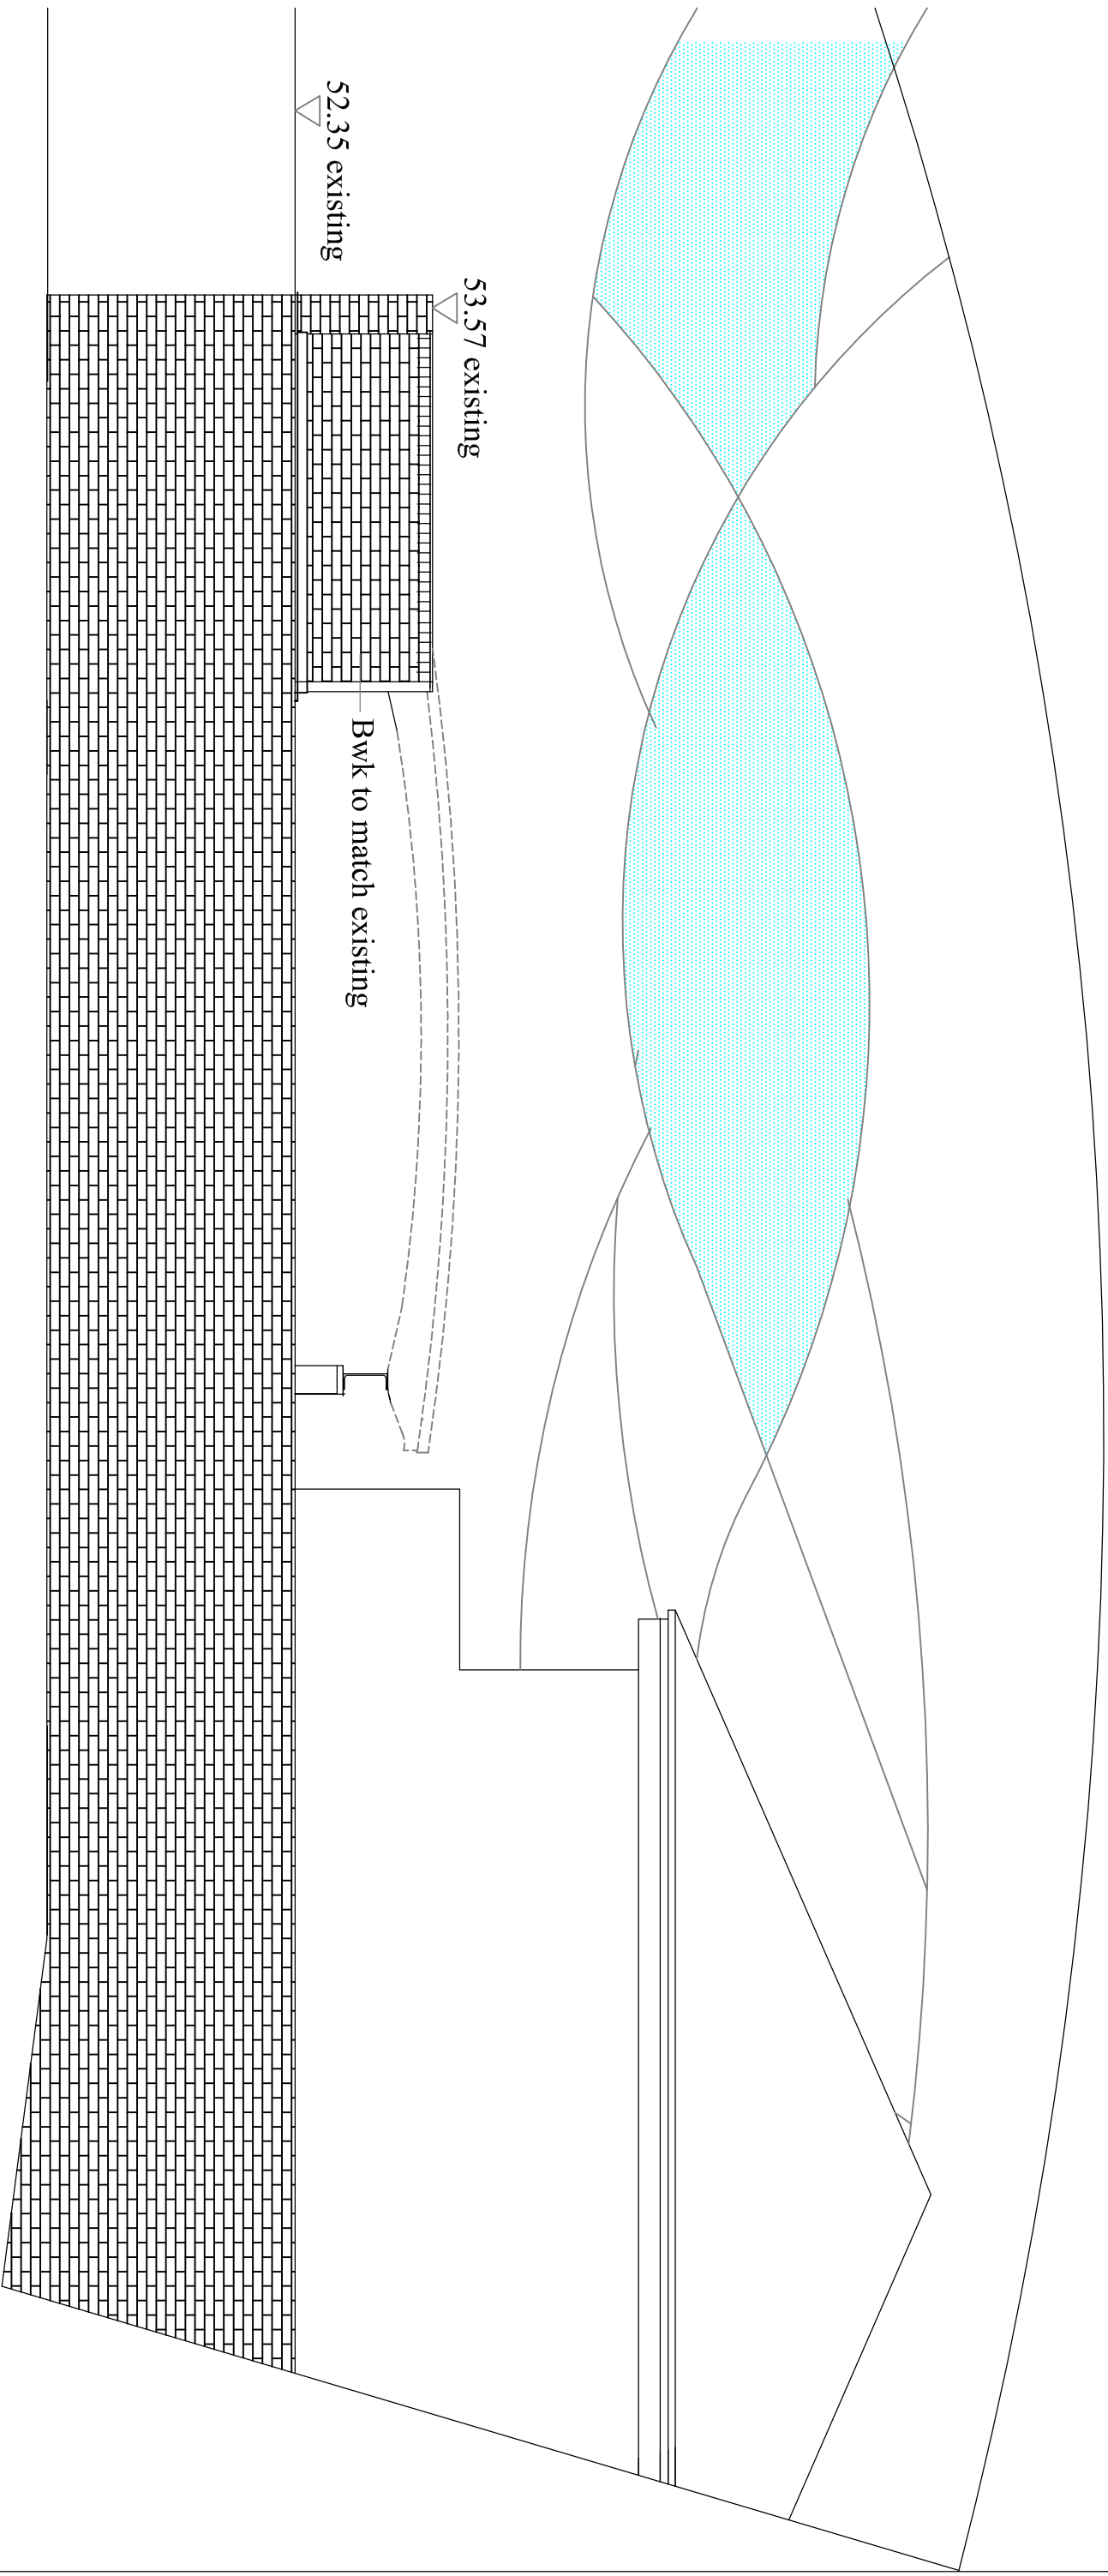

BOUNDARY ELEVATION TO No 3 FITZROY CLOSE

No 5 Fitzroy Close Highgate
New Pool Enclosure
BOUNDARY ELEVATION PROPOSED
Drg No P 906A SCALE 1:50 @A3
D M Thomas Diparch RIBA