


This drawing is copyright of Anna Williamson Architects
Do not scale dimensions from this drawing.
All dimensions are to be checked on site.
Report any dimensional discrepancies, errors or omissions prior to commencing on site.

Read in conjunction with drawings P01-P06

Structural elements shown as indicative only, to be confirmed by structural engineer

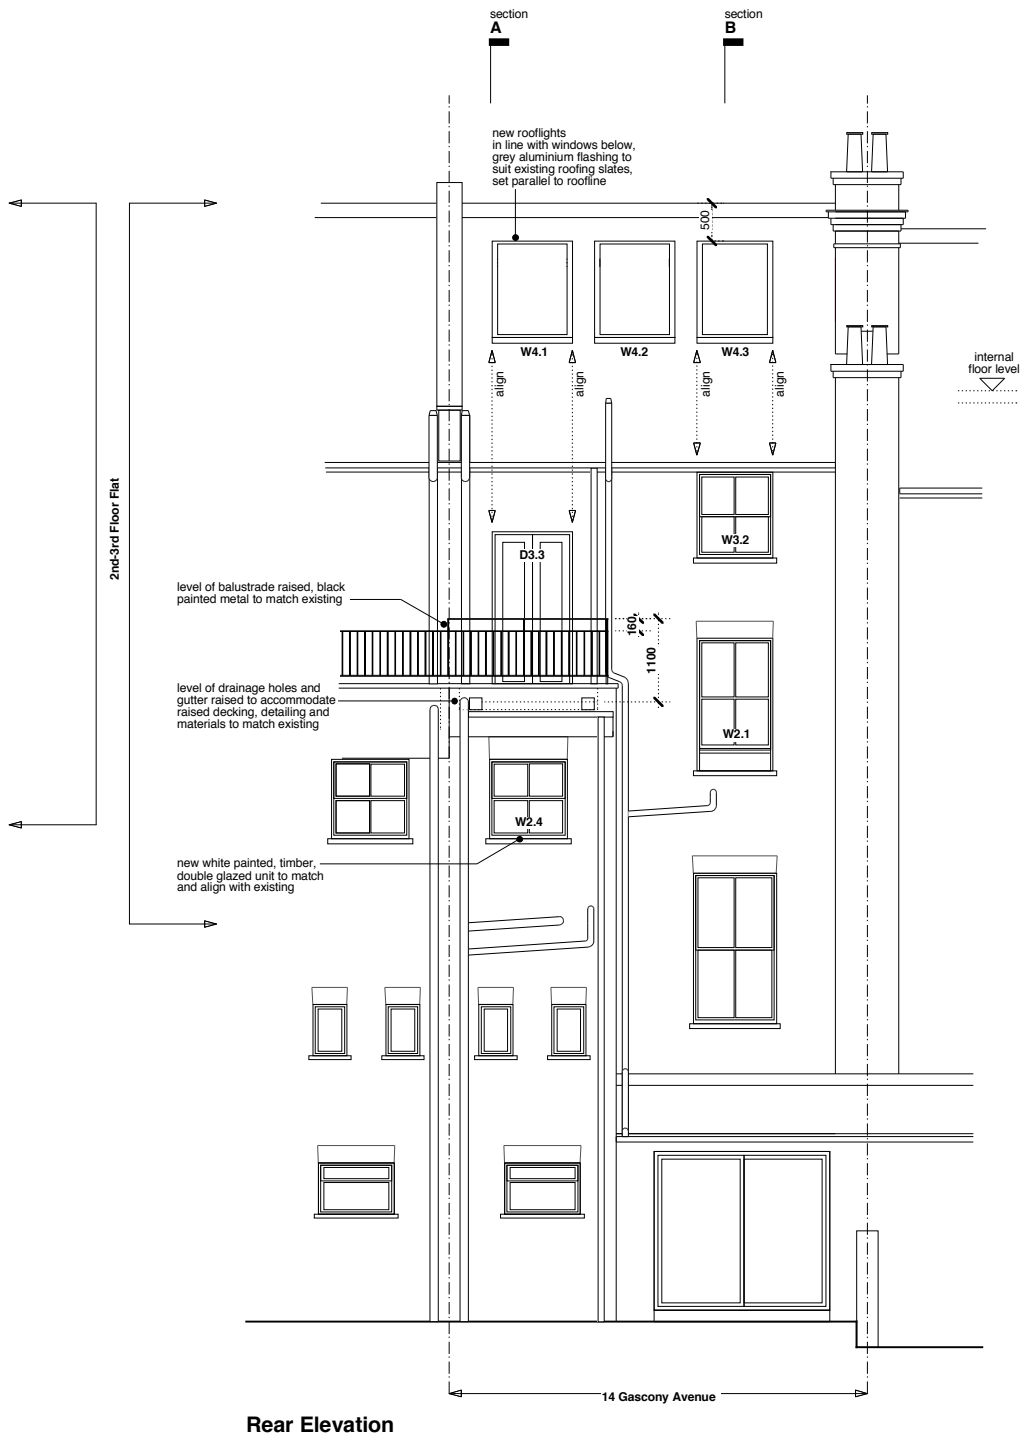

Rev	Date	Description

14 Gascony Avenue

Project	14 Gascony Avenue
Drawing Number	P06
Drawing Title	General Arrangement Proposed Elevations
Scale	1:50 @ A1, 1:100 @ A3
Date	05 04 2013
Status	PLANNING

Anna Williamson ARCHITECTS
90 Hawtrey Road London NW3 3SS
t 020 7586 0475 m 07967 738 992
e anna.williamson@virgin.net