


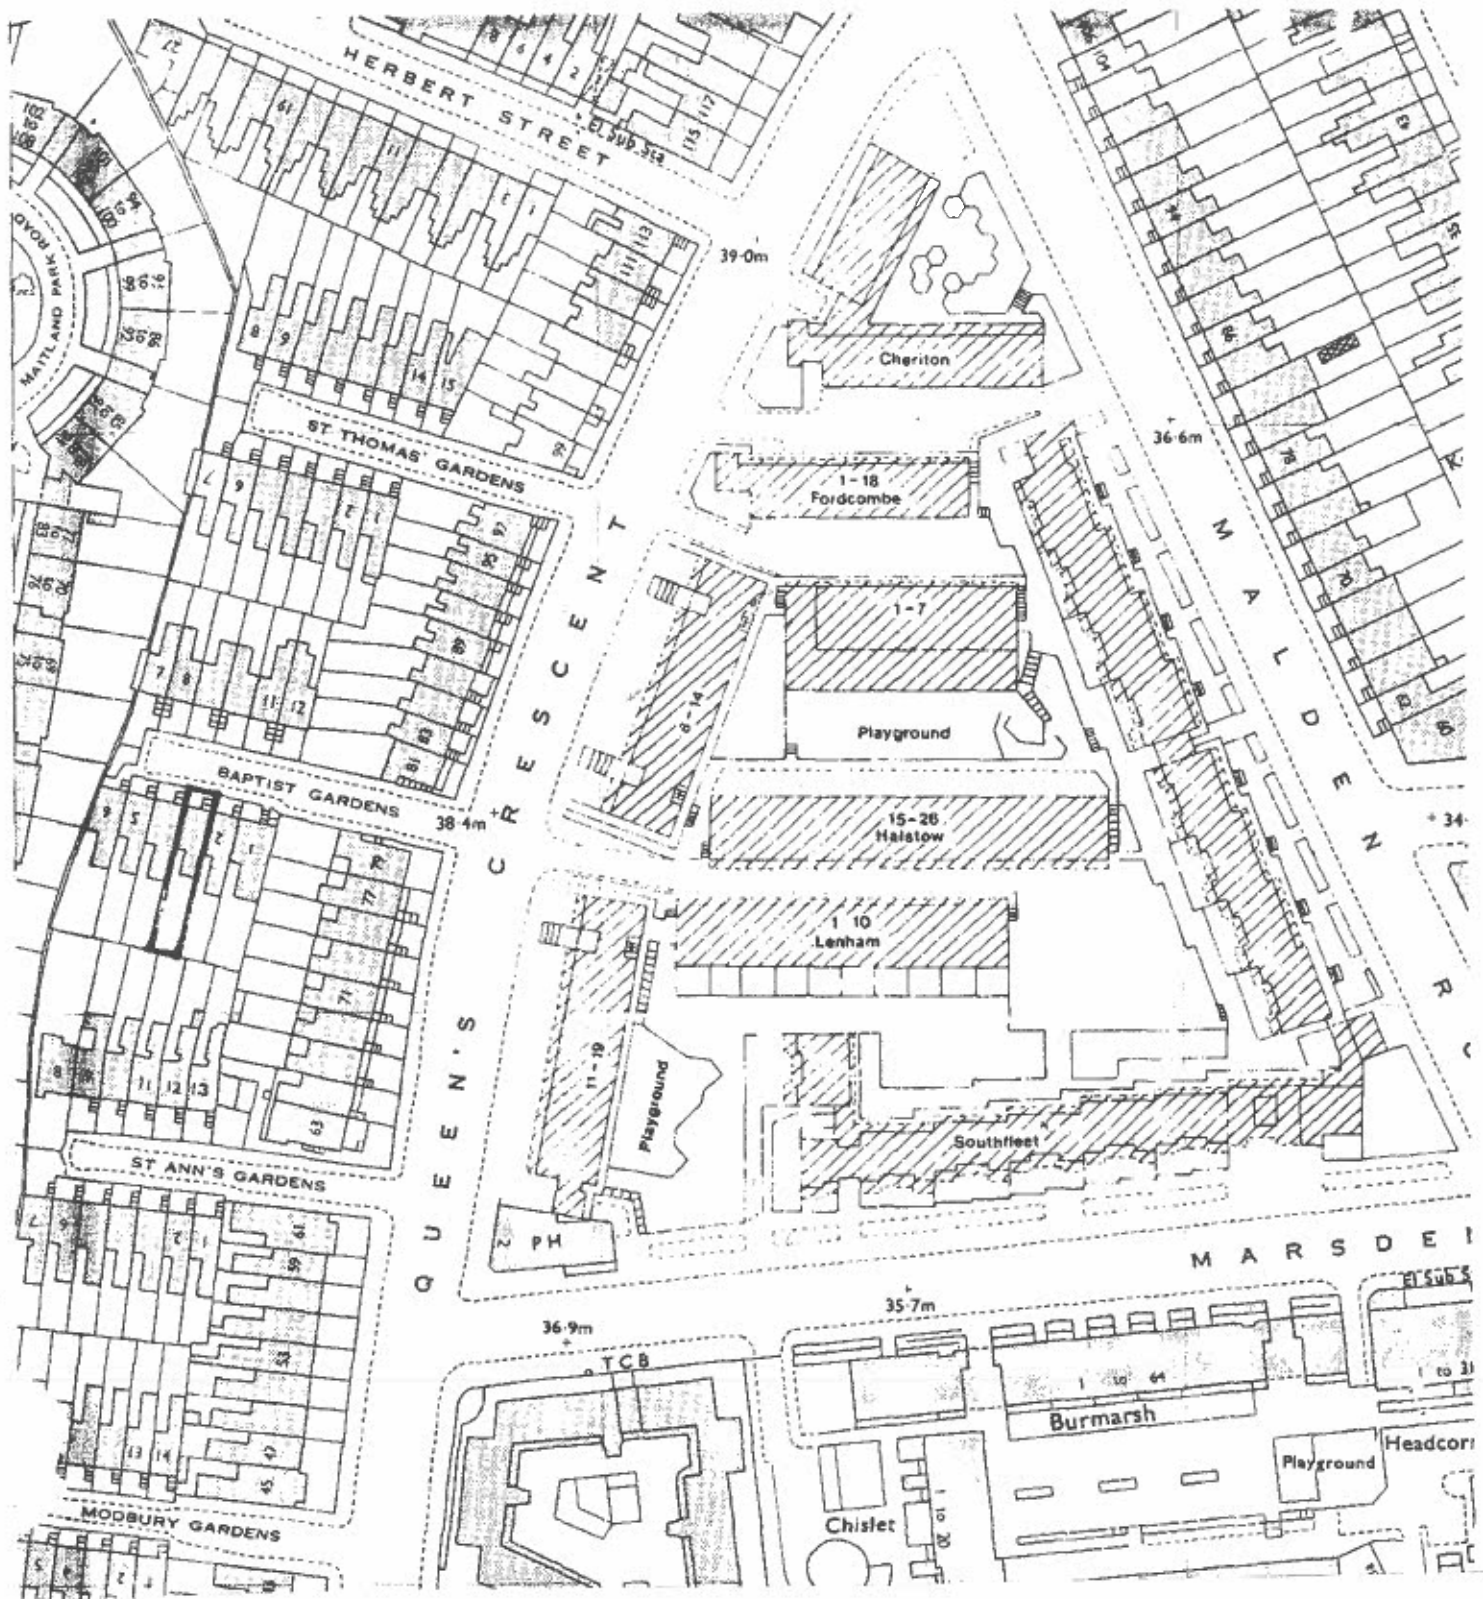

FOR PLANNING

HITCHCOX DAVISON ARCHITECTS

The Birches, Colemans Hatch
East Sussex TN7 4HL

project: 3 Baptist Gardens

title: Site / Location Plan

date: Oct 08 scale: 1:1250 @ A4 dsg no: 121_EX-01

01342 82 6820
M 07873 234 730
email: mark7582@me.com

rev: