



Indicative Site Boundary

Existing steps

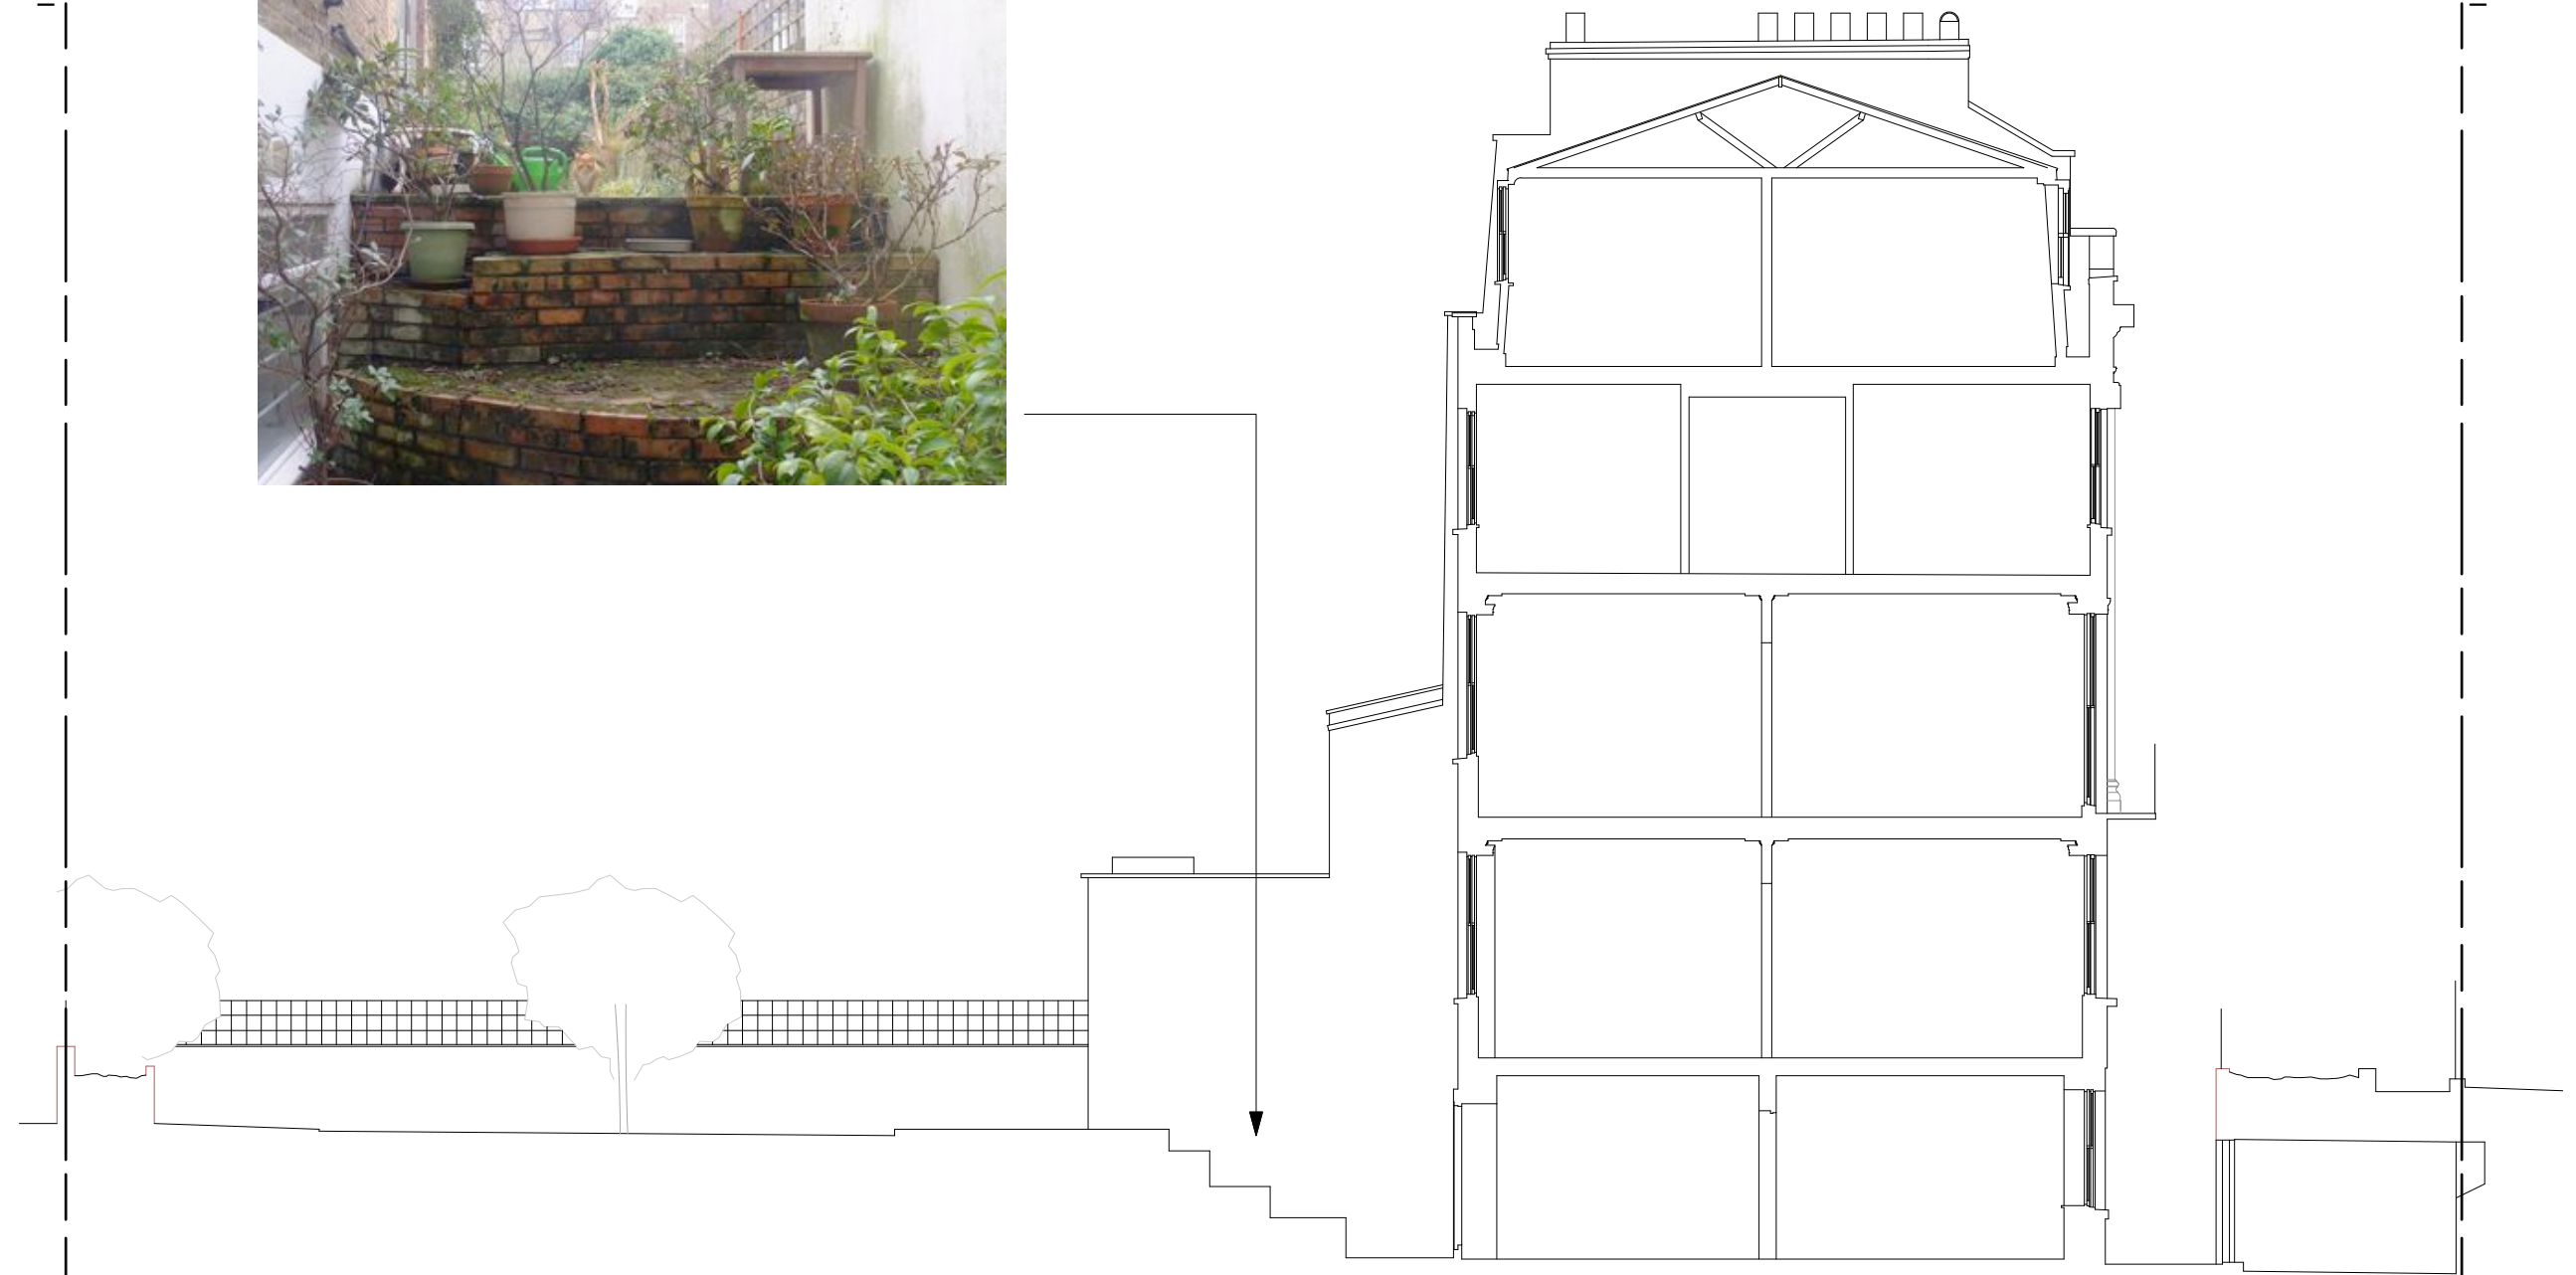

## SECTION B-B

## Scale Meters

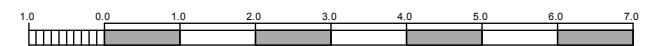

**UNDERCOVER**  
ARCHITECTURE LTD

Studio 2  
6 Regents Park Road, NW1 7TX  
T: +44 20 7209 9360  
E: [info@undercoverarchitecture.com](mailto:info@undercoverarchitecture.com)

<b>PROJECT TITLE</b>	48 MORNINGTON TERRACE LONDON, NW1 7RT
----------------------	--

<b>DATE</b>	17TH APRIL 2013
-------------	-----------------

<b>DRAWING TITLE</b>	<b>EXISTING SECTION B-B</b>
----------------------	-----------------------------

**REVISION**  
**A**

## PLANNING

This drawing is the copyright of Undercover Architecture Ltd and may not be copied, altered or reproduced in anyway or passed to a third party without written authority. All dimensions are subject to site survey and site verification. Do not scale.

CLIENT	<b>UNDERCOVER</b> ARCHITECTURE LTD
--------	---------------------------------------

<b>SCALE</b>	1:100 @ A3
--------------	------------

<b>DRAWING N.</b>	A 250
-------------------	-------