



EXISTING ELEVATION OF COURTYARD

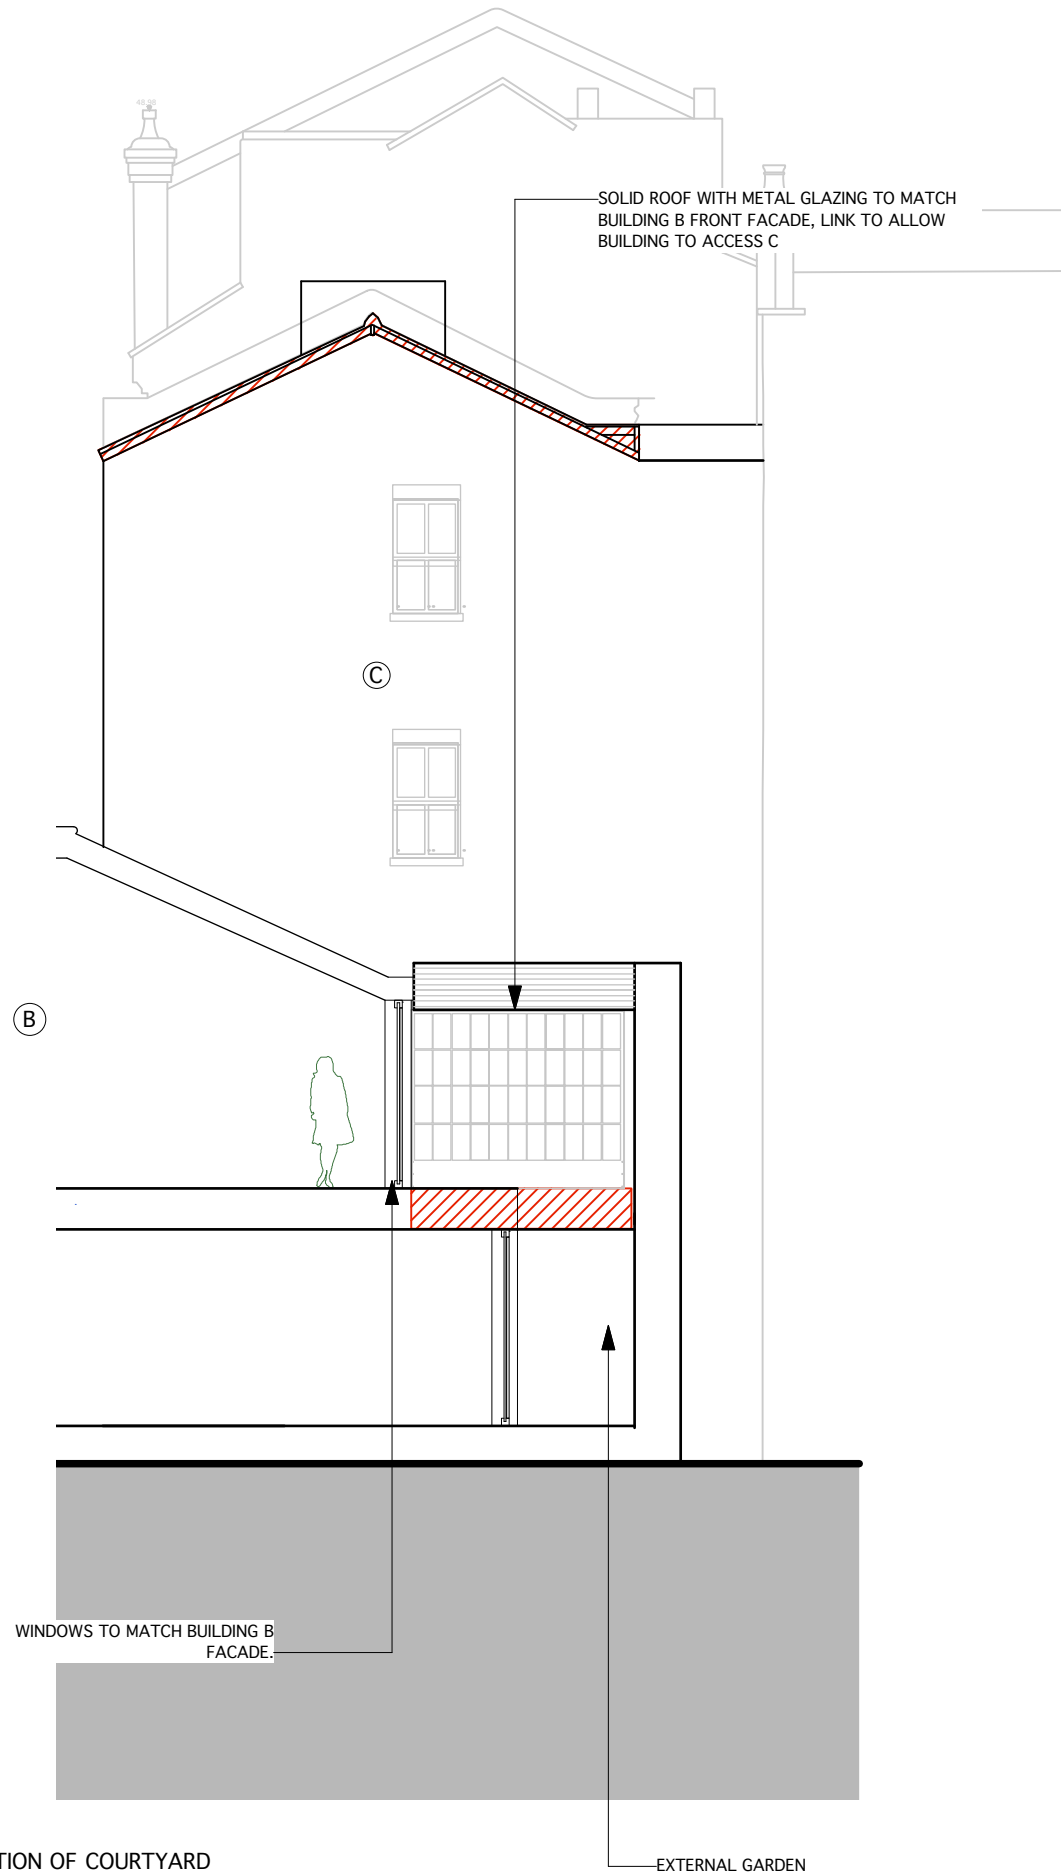

PROPOSED ELEVATION OF COURTYARD

— ALTERATION TO EXISTING

THE PROPOSED SCHEME AT CHALCOT YARD
COMPLIES WITH THE LIFETIME HOMES
STANDARD REVISED CRITERIA (JULY 2010)

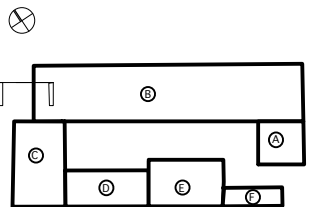

PP04

REVISIONS	
/ - 1300408 - ISSUED FOR PLANNING	
A - 130416 - ISSUED FOR PLANNING	

Michaelis Boyd Associates Ltd
108 Palace Gardens Terrace London W8 4RT
t +44(0)20 7221 1237 f +44(0)20 7221 0130
michaelisboyd.com

Client: MR AND MRS GALE		Date Created: 130327	
Project: CHALCOT YARD			
Drawing Title: PROPOSED ELEVATION INTERIOR LINK			
Scale: 1:100 @ A3		Revision Date: 130416	
Drawing No: 10027/PP04/14	Drawn By: DMC	Checked by: EM	Revision: A

DO NOT SCALE FROM DRAWING. ALL DIMS TO BE
CHECKED ON SITE. REPORT OMISSIONS AND
DISCREPANCIES TO THE ARCHITECT IMMEDIATELY