
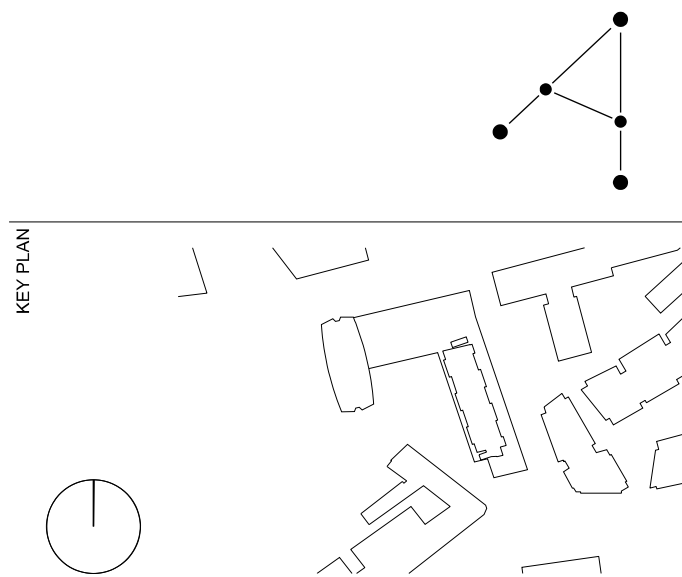


THE SURVEY INFORMATION CONTAINED IN THIS DRAWING
WAS PROVIDED BY PLOWMAN CRAVEN SURVEY DRAWINGS
DEC 2011 - OCT 2012.

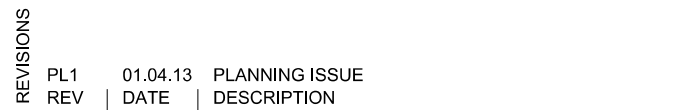

STATUS PLANNING

123 Camden High Street London NW1 7JF
T: 020 7284 1727 F: 020 7267 7826
info@rickmather.com www.rickmather.com

APP 1A

ELEVATION KEY PLAN
1:250 SET-PROPOSED
AMALGAMATED DRAWINGS


DRAWN	DMcC	JOB # 552	DRG # 19500-CPA		REV PL1
CHECKED	GM	SCALE@A1 1:250	SIZE A1	DATE APR 13	REV/DATE 01.04.13



NOTE FFL IS 2" ABOVE SSL


NOTES
DO NOT SCALE FROM THIS DRAWING.
CONTRACTOR TO CHECK ALL DIMENSIONS ON SITE.
ANY DISCREPANCIES TO BE REPORTED TO THE ARCHITECT IMMEDIATELY.
THE SURVEY INFORMATION CONTAINED IN THIS DRAWING WAS PROVIDED BY FLOWMAN CRAVEN SURVEY DRAWINGS DEC 2011 - OCT 2012.
COPYRIGHT RICK MATHER ARCHITECTS LLP ©

REVISIONS	PL1		
	REV	DATE	DESCRIPTION

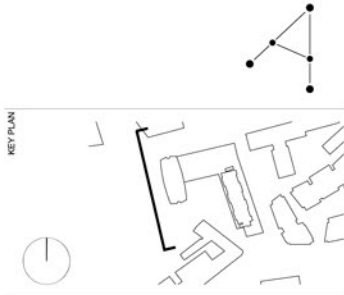


PLANNING

RICK MATHER ARCHITECTS ©			
123 Camden High Street London NW1 7JR T: 020 7284 1727 F: 020 7287 7826 info@rickmather.com www.rickmather.com			
JOB	Centre Point 101-103 New Oxford Street London, WC1A 1DD		
TITLE	PROPOSED ELEVATION WEST C.P.T. (CHARING CROSS ROAD) ELEVATION AMALGAMATED DRAWINGS		
DRAWN	DMcC	JOB # 552	DRG # 19501-CPA
CHECKED	GM	SCALE/BA 1:250	REV PL1
		SIZE A1	DATE APR 13
		REV DATE	01.04.13

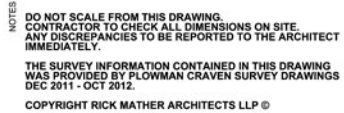

REVISIONS	PL1	01.04.13	PLANNING ISSUE
	REV	DATE	DESCRIPTION

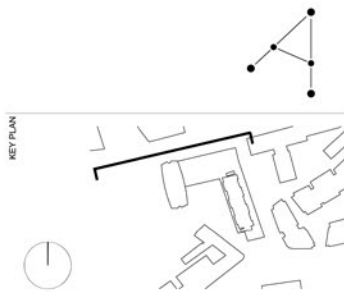

STATUS PLANNING

RICK MATHER ARCHITECTS ©

123 Camden High Street London NW1 7JR
T: 020 7284 1727 F: 020 7267 7826
info@rickmather.com www.rickmather.com

Centre Point
101-103 New Oxford Street
London, WC1A 1DD

APP 1A

PROPOSED ELEVATION
NORTH (NEW OXFORD STREET) ELEVATION
AMALGAMATED DRAWINGS


DRAWN	DMcC	JOB #	552		DRG #	19502-CPA		REV	PL1
CHECKED	GM	SCALE	BA1	1:250	SIZE	A1	DATE	REV DATE	01.04.13



+56.100m CPH EXISTING ROOF SSL (potentially varies)
+53.478m CPH EIGHTH FLOOR SSL (potentially varies)
+50.795m CPH SEVENTH FLOOR SSL (potentially varies)
+48.111m CPH SIXTH FLOOR SSL (potentially varies)
+45.424m CPH FIFTH FLOOR SSL (potentially varies)
+42.750m CPH FOURTH FLOOR SSL (potentially varies)
+40.110m CPH THIRD FLOOR SSL (potentially varies)
+37.684m CPH SECOND FLOOR SSL (potentially varies)
+4.634m CPH FIRST FLOOR MEZZANINE SSL (potentially varies)
+1.540m CPH FIRST FLOOR SSL (potentially varies)
+0.565m CPH MEZZANINE FLOOR SSL (potentially varies)
+0.175m CPH GROUND FLOOR SSL (potentially varies)
+21.620m BASEMENT SSL (potentially varies)
+18.690m SUB BASEMENT SSL (potentially varies)

NOTES
DO NOT SCALE FROM THIS DRAWING.
CONTRACTOR TO CHECK ALL DIMENSIONS ON SITE.
ANY DISCREPANCIES TO BE REPORTED TO THE ARCHITECT IMMEDIATELY.
THE SURVEY INFORMATION CONTAINED IN THIS DRAWING WAS PROVIDED BY PLOWMAN CRAVEN SURVEY DRAWINGS DEC 2011 - OCT 2012.
COPYRIGHT RICK MATHER ARCHITECTS LLP ©

REVISIONS			
PL1	01.04.13	PLANNING ISSUE	
REV	DATE	DESCRIPTION	

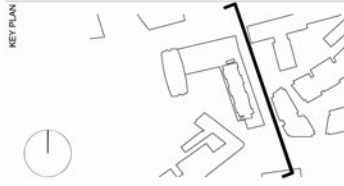

STATUS
PLANNING

RICK MATHER ARCHITECTS ©

123 Camden High Street London NW1 7JR
T: 020 7284 1727 F: 020 7257 7528
info@rickmather.com www.rickmather.com


JOB
Centre Point
101-103 New Oxford Street
London, WC1A 1DD

APP 1A

TITLE
PROPOSED ELEVATION
EAST C.P.H. (EARNSHAW STREET) ELEVATION
AMALGAMATED DRAWINGS


DRAWN	JOB #	DRG #	REV
DMcC	552	19503-CPA	PL2

CHECKED	SCALE	SIZE	DATE	REV DATE
GM	1:250	A1	APR 13	01.04.13

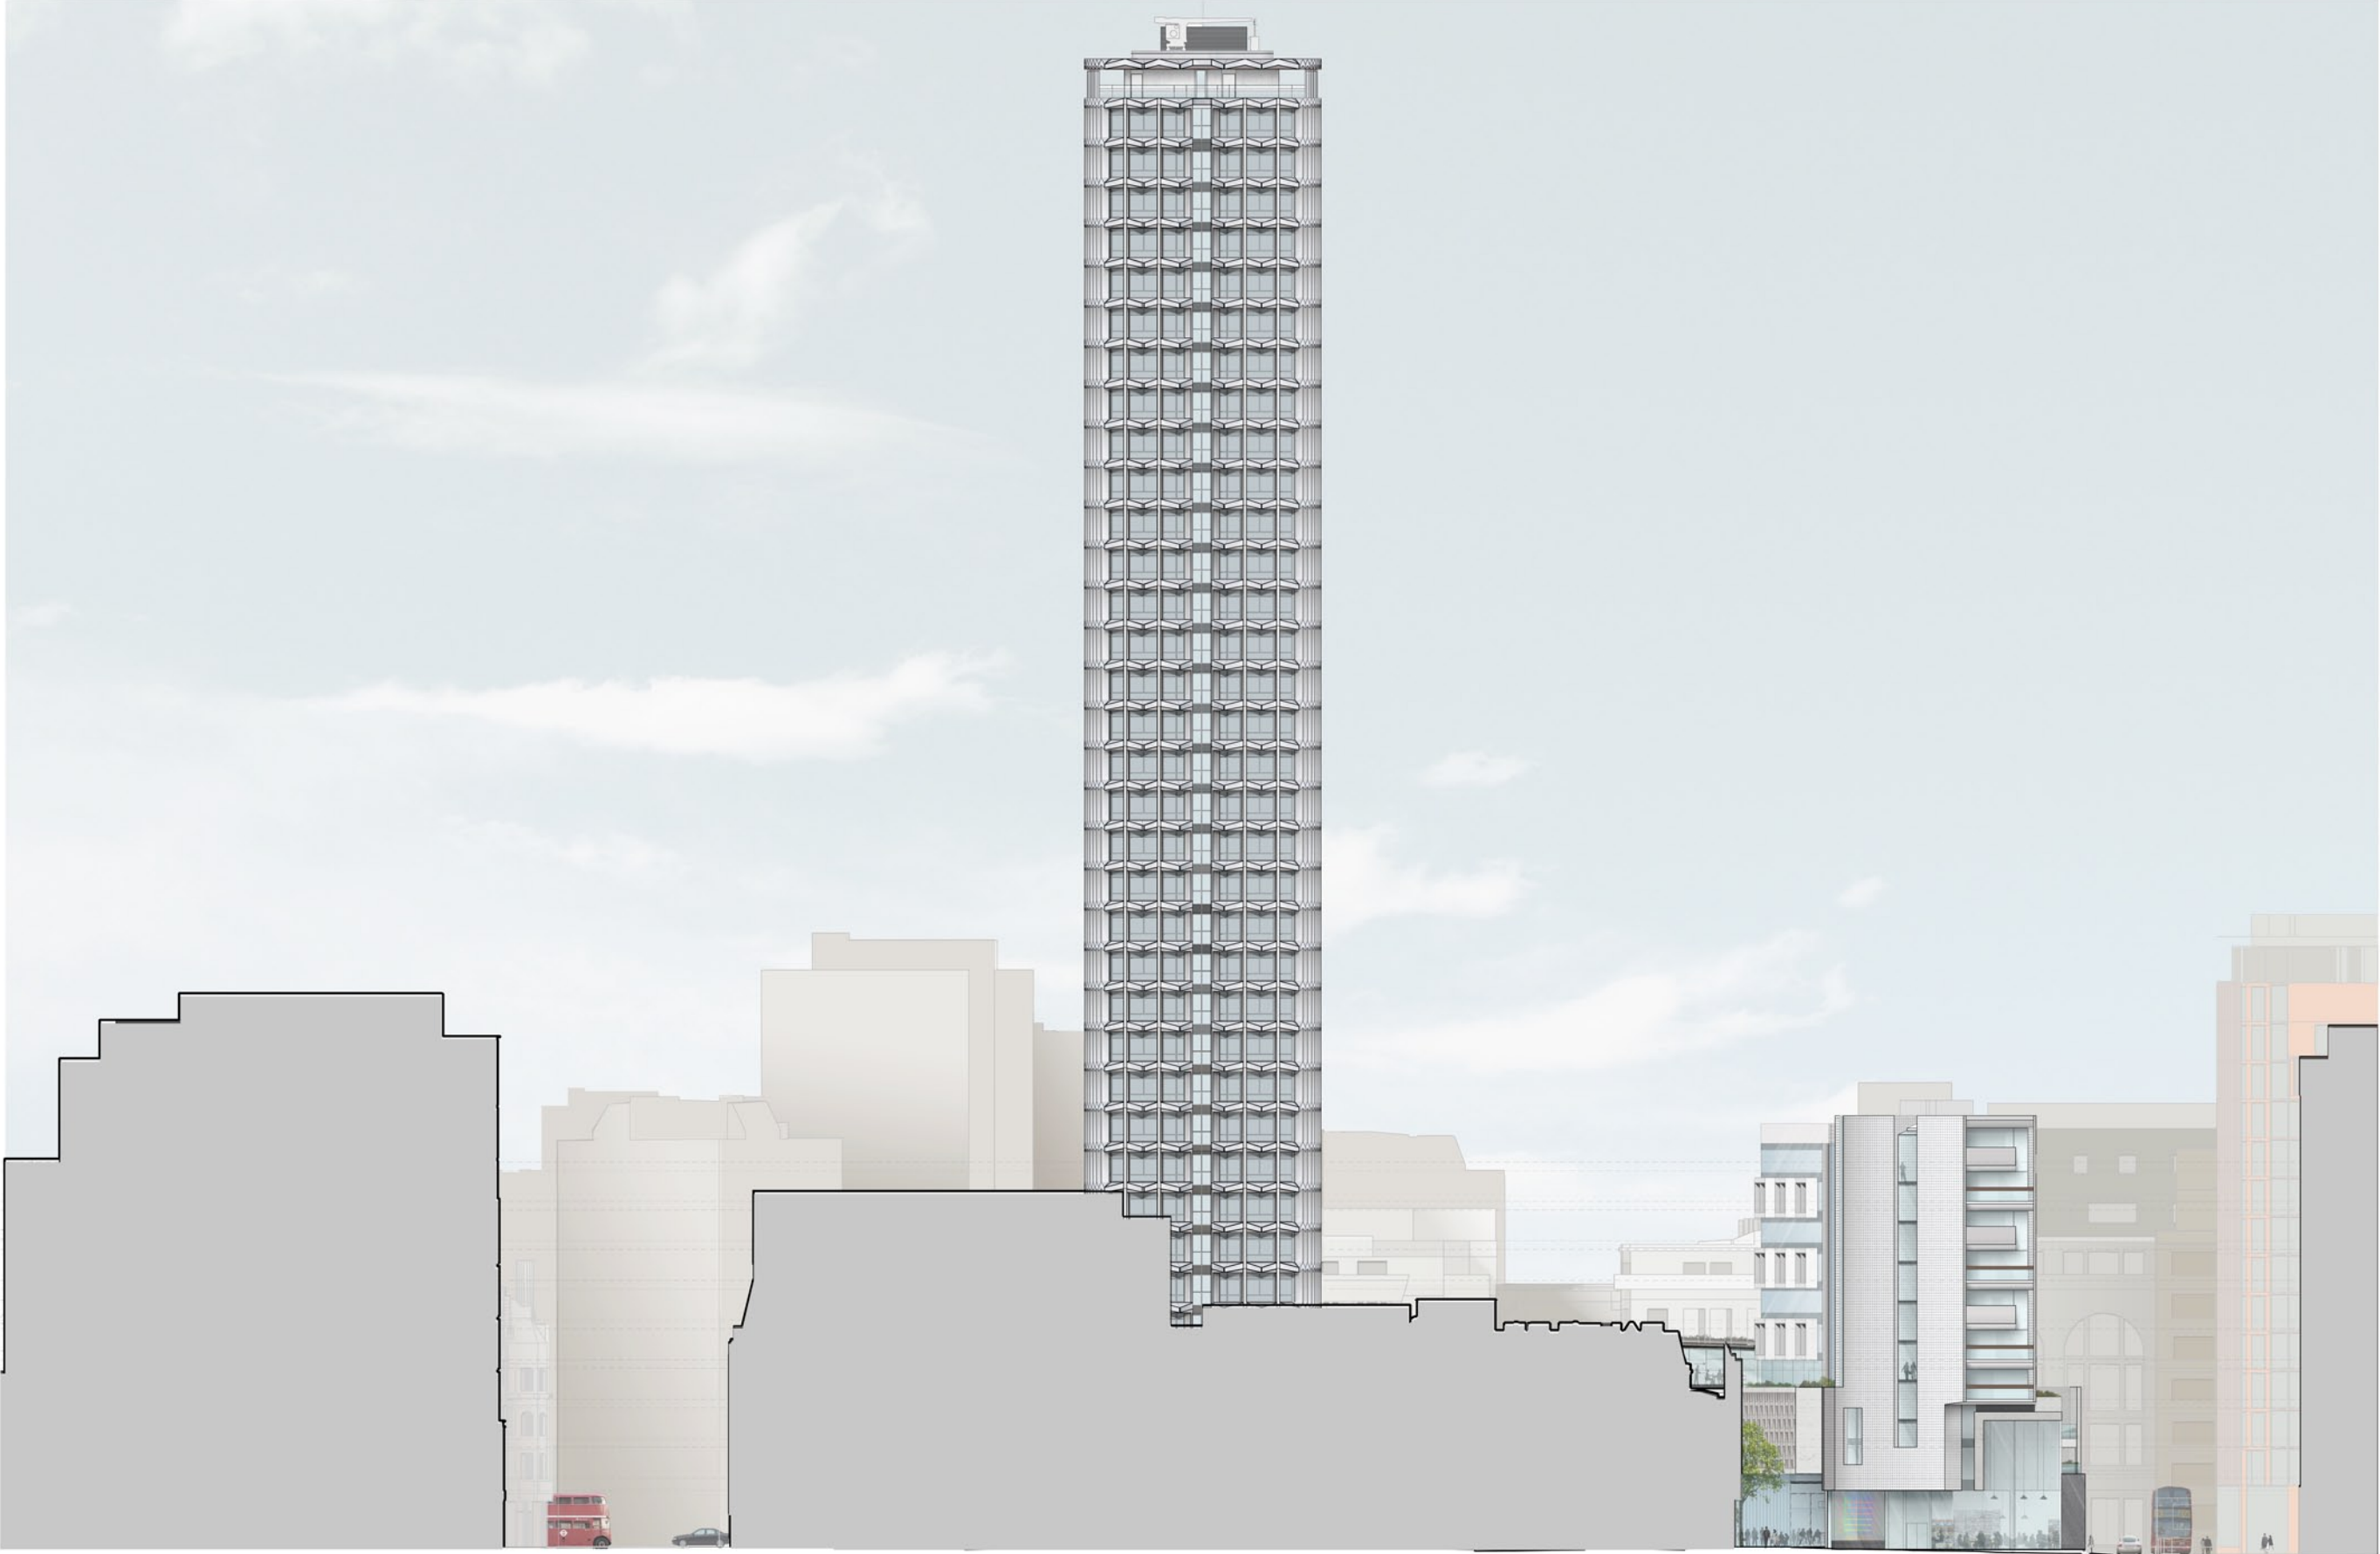

NOTES
DO NOT SCALE FROM THIS DRAWING.
CONTRACTOR TO CHECK ALL DIMENSIONS ON SITE.
ANY DISCREPANCIES TO BE REPORTED TO THE ARCHITECT IMMEDIATELY.
THE SURVEY INFORMATION CONTAINED IN THIS DRAWING WAS PROVIDED BY PLOWMAN CRAVEN SURVEY DRAWINGS DEC 2011 - OCT 2012.
COPYRIGHT RICK MATHER ARCHITECTS LLP ©

REVISIONS			
PL1	01.04.13	PLANNING ISSUE	
REV	DATE	DESCRIPTION	

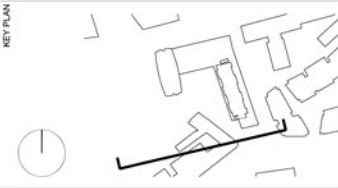


STATUS
PLANNING

<



NOTES
DO NOT SCALE FROM THIS DRAWING.
CONTRACTOR TO CHECK ALL DIMENSIONS ON SITE.
ANY DISCREPANCIES TO BE REPORTED TO THE ARCHITECT IMMEDIATELY.
THE SURVEY INFORMATION CONTAINED IN THIS DRAWING WAS PROVIDED BY PLOWMAN CRAVEN SURVEY DRAWINGS DEC 2011 - OCT 2012.
COPYRIGHT RICK MATHER ARCHITECTS LLP ©

REVISIONS			
REV	DATE	DESCRIPTION	
PL1	01.04.13	PLANNING ISSUE	

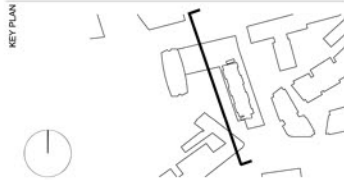

PLANNING

RICK MATHER ARCHITECTS ©


123 Camden High Street London NW1 7JR
T: 020 7284 1727 F: 020 7267 7526
info@rickmather.com www.rickmather.com

JOB
Centre Point
101-103 New Oxford Street
London, WC1A 1DD


APP 1A

TITLE
PROPOSED ELEVATION
WEST C.P.H. ELEVATION
AMALGAMATED DRAWINGS


DRAWN	JOB #	DRG #	REV
DMcC	552	19505-CPA	PL1
CHECKED	SCALE	SIZE	DATE
GM	1:250	A1	APR 13
REV	DATE	REV	DATE
			01.04.13

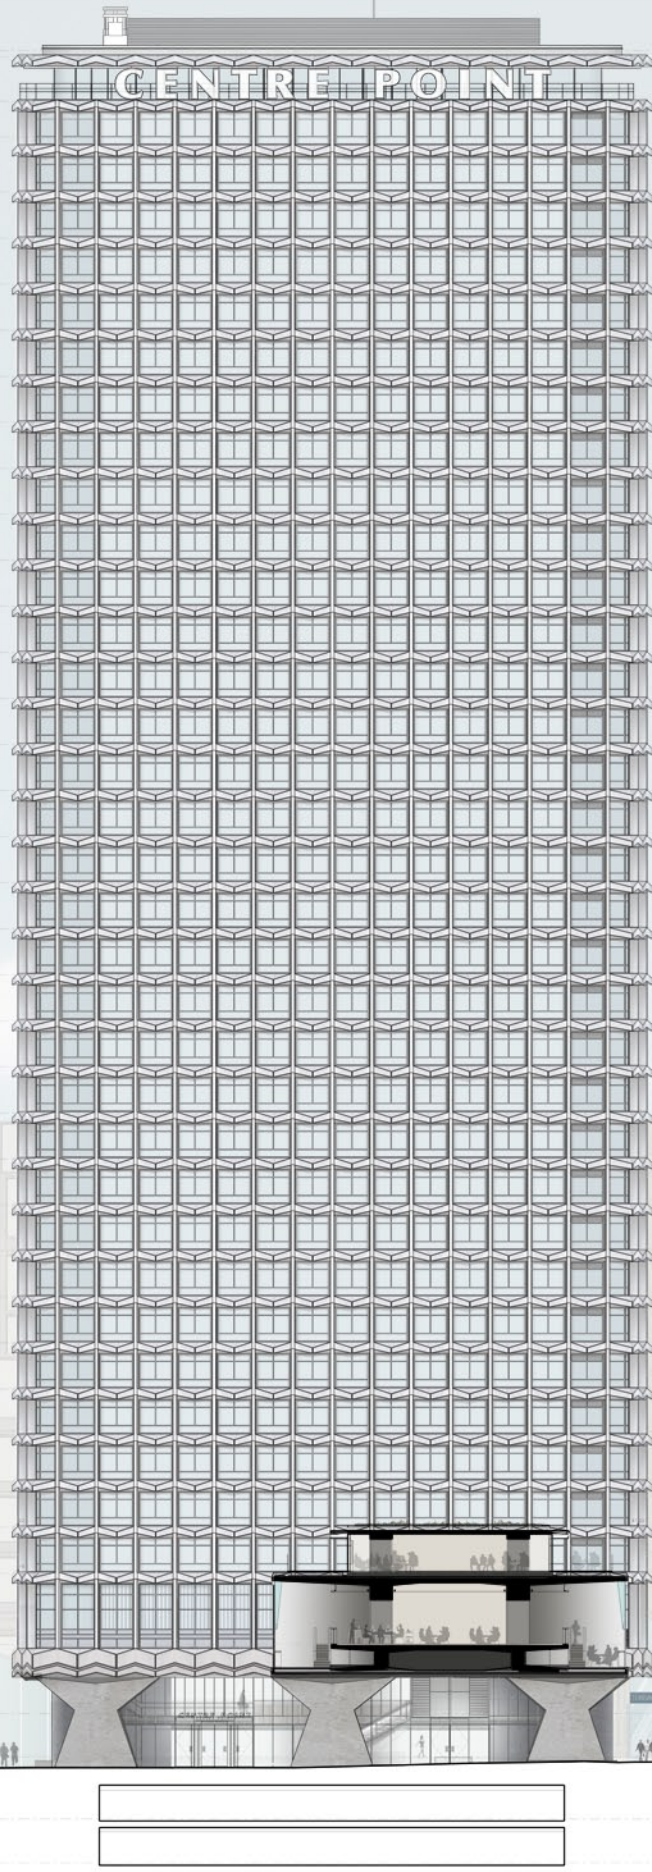

PROPOSED ELEVATION EAST C.P.T. ELEVATION AMALGAMATED DRAWINGS									
DRAWN	DMcC	JOB #	552		DWG #	19506-CPA	REV	PL1	
CHECKED	GM	SCALE@1/	1:250	SIZE	A1	DATE	APR 13	REV DATE	01.04.13

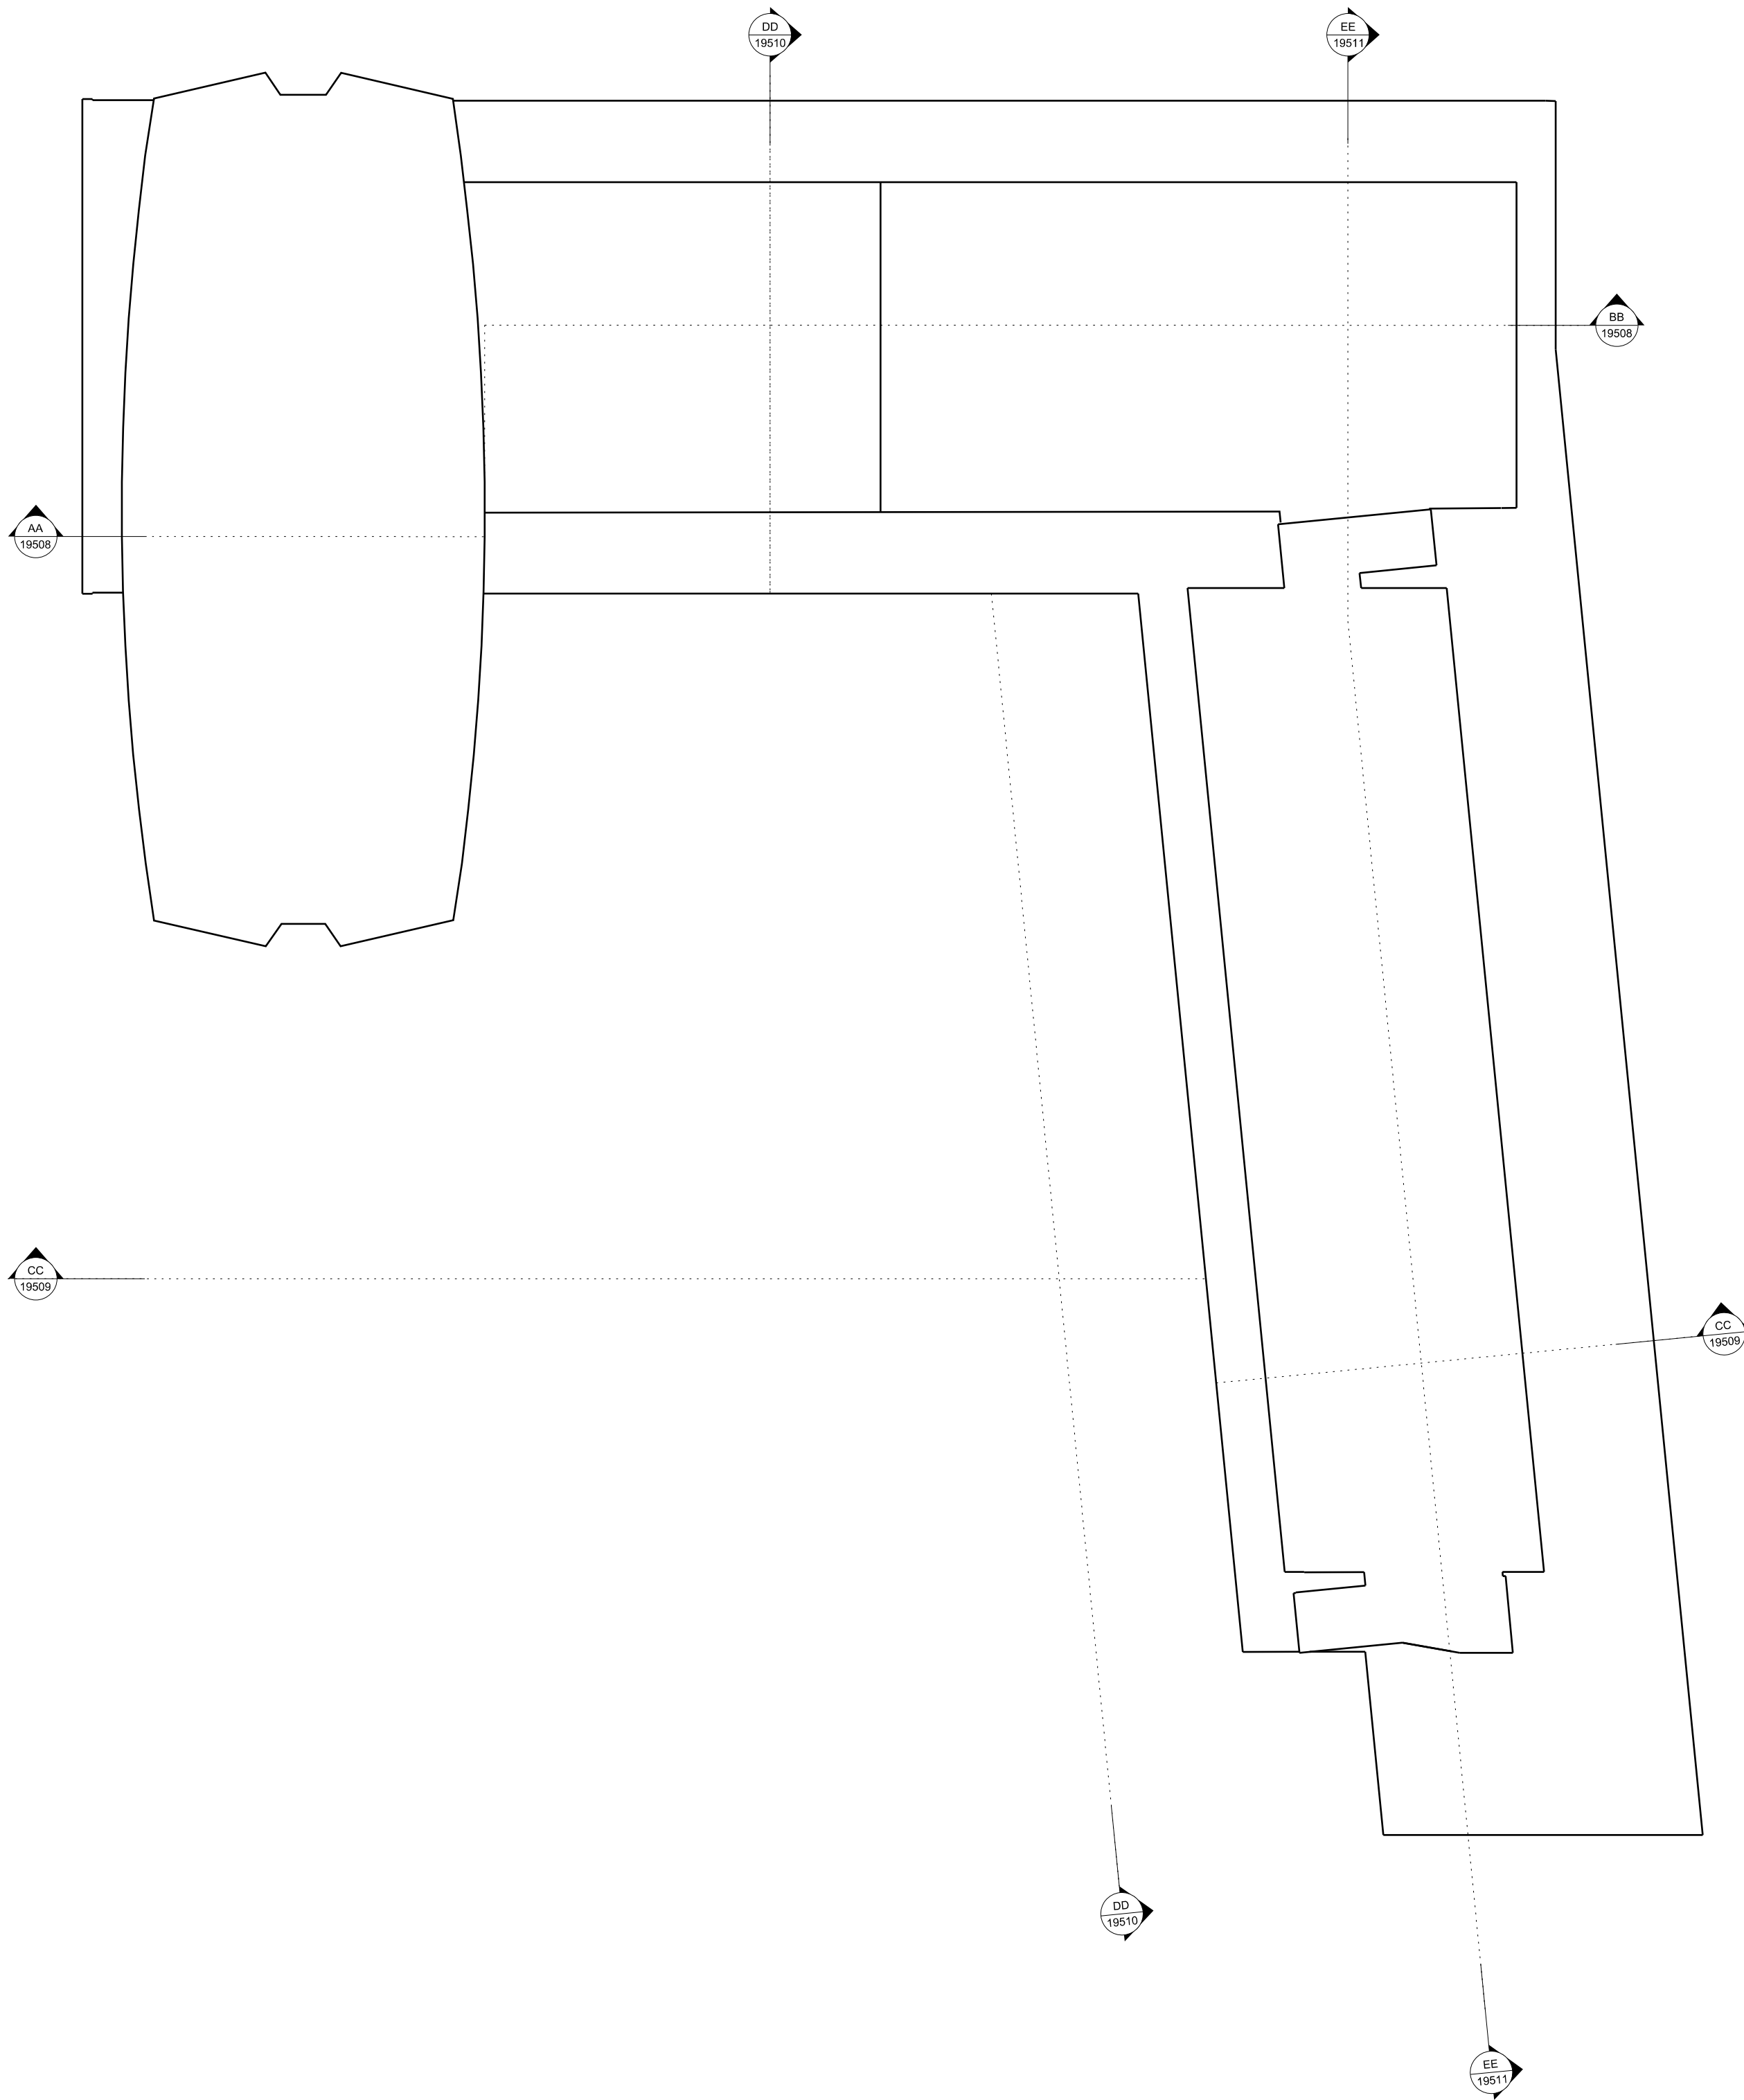

REVISIONS		
REV	DATE	DESCRIPTION
PL1	01.04.13	PLANNING ISSUE

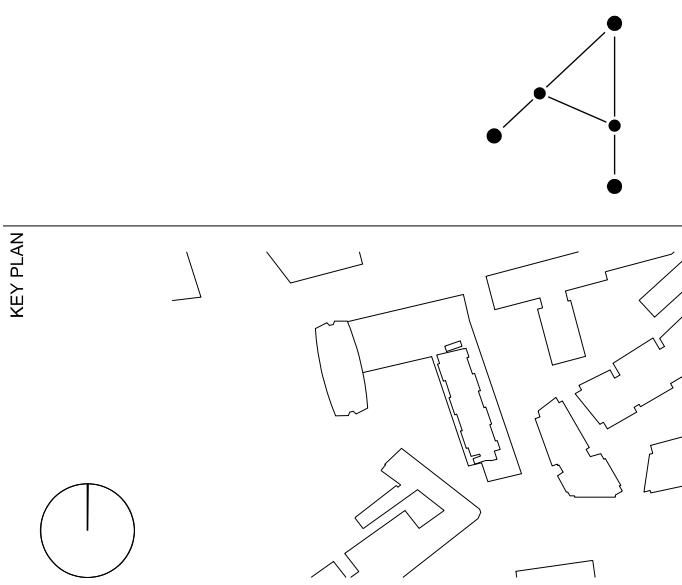

PLANNING

RICK MATHER ARCHITECTS ©					
123 Camden High Street London NW1 7JR T: 020 7284 1727 F: 020 7287 7826 info@rickmather.com www.rickmather.com					
JOB	Centre Point 101-103 New Oxford Street London, WC1A 1DD				APP 1A
TITLE	SECTION KEY PLAN 1:250 SET AMALGAMATED DRAWINGS				
DRAWN	DMcC	JOB #	552	DRG #	19507-CPA
CHECKED	GM	SCALE	A1	DATE	APR 13
				REV	PL1
				REV DATE	01.04.13



---CRANK---

RICK MATHER ARCHITECTS © 123 Camden High Street London NW1 7JR T: 020 7284 1122 F: 020 7287 1808 info@rickmather.com www.rickmather.com					
JOB	Centre Point 101-103 New Oxford Street London, WC1A 1DD		APP 1A		
TITLE	PROPOSED SECTION SECTION AA+BB AMALGAMATED DRAWINGS				
DRAWN	JOB # 552	DRG # 19508-CPA	REV PL1		
CHECKED	SCALE/BA1 GM 1:250	SIZE A1	DATE APR 13	REV DATE 01.04.13	



- ▼ +56.100m CPH EXISTING ROOF SSL (potentially varies)
- ▼ +53.478m CPH EIGHTH FLOOR SSL (potentially varies)
- ▼ +50.795m CPH SEVENTH FLOOR SSL (potentially varies)
- ▼ +48.111m CPH SIXTH FLOOR SSL (potentially varies)
- ▼ +45.424m CPH FIFTH FLOOR SSL (potentially varies)
- ▼ +42.750m CPH FOURTH FLOOR SSL (potentially varies)
- ▼ +40.110m CPH THIRD FLOOR SSL (potentially varies)
- ▼ +37.684m CPH SECOND FLOOR SSL (potentially varies)
- ▼ +34.634m CPH FIRST FLOOR MEZZANINE SSL (potentially varies)
- ▼ +31.560m CPH FIRST FLOOR SSL (potentially varies)
- ▼ +28.565m CPH MEZZANINE FLOOR SSL (potentially varies)
- ▼ +25.375m CPH GROUND FLOOR SSL (potentially varies)
- ▼ +21.620m BASEMENT SSL (potentially varies)
- ▼ +18.690m SUB BASEMENT SSL (potentially varies)

NOTES
DO NOT SCALE FROM THIS DRAWING.
CONTRACTOR TO CHECK ALL DIMENSIONS ON SITE.
ANY DISCREPANCIES TO BE REPORTED TO THE ARCHITECT IMMEDIATELY.

THE SURVEY INFORMATION CONTAINED IN THIS DRAWING WAS PROVIDED BY PLOWMAN CRAVEN SURVEY DRAWINGS DEC 2011 - OCT 2012.
COPYRIGHT RICK MATHER ARCHITECTS LLP ©

REVISIONS

PL1	01.04.13	PLANNING ISSUE
REV	DATE	DESCRIPTION

KEY PLAN

STATUS

PLANNING

RICK MATHER ARCHITECTS ©

123 Camden High Street London NW1 7JR
T: 020 7284 1727 F: 020 7287 7826
info@rickmather.com www.rickmather.com

JOB

Centre Point
101-103 New Oxford Street
London, WC1A 1DD

APP 1A

TITLE

PROPOSED SECTION
SECTION CC
AMALGAMATED DRAWINGS

DRAWN	JOB #	DWG #	REV
DMcC	552	19509-CPA	PL1


CHECKED	SCALE	SZ	DATE	REV DATE
GM	1:250	A1	APR 13	01.04.13



56.100m CPH EXISTING ROOF SSL (potentially varies)
2821 / 2883
53.478m CPH EIGHTH FLOOR SSL (potentially varies)
2864 / 2887
50.795m CPH SEVENTH FLOOR SSL (potentially varies)
2867 / 2890
48.111m CPH SIXTH FLOOR SSL (potentially varies)
2890 / 2913
45.424m CPH FIFTH FLOOR SSL (potentially varies)
2913 / 2936
42.750m CPH FOURTH FLOOR SSL (potentially varies)
2936 / 2959
40.110m CPH THIRD FLOOR SSL (potentially varies)
2959 / 2982
37.684m CPH SECOND FLOOR SSL (potentially varies)
2982 / 3005
34.634m CPH FIRST FLOOR MEZZANINE SSL (potentially varies)
3005 / 3028
31.560m CPH FIRST FLOOR SSL (potentially varies)
3028 / 3051
28.565m CPH MEZZANINE FLOOR SSL (potentially varies)
3051 / 3074
25.175m CPH GROUND FLOOR SSL (potentially varies)
3074 / 3097
21.620m BASEMENT SSL (potentially varies)
3097 / 3120
18.690m SUB BASEMENT SSL (potentially varies)

NOTES
DO NOT SCALE FROM THIS DRAWING.
CONTRACTOR TO CHECK ALL DIMENSIONS ON SITE.
ANY DISCREPANCIES TO BE REPORTED TO THE ARCHITECT
IMMEDIATELY.
THE SURVEY INFORMATION CONTAINED IN THIS DRAWING
WAS PROVIDED BY PLOWMAN CRAVEN SURVEY DRAWINGS
DEC 2011 - OCT 2012.
COPYRIGHT RICK MATHER ARCHITECTS LLP ©

REVISIONS			
PL1	01.04.13	PLANNING ISSUE	
REV	DATE	DESCRIPTION	

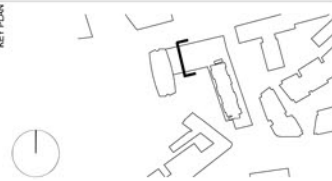

PLANNING

RICK MATHER ARCHITECTS ©

123 Camden High Street London NW1 7JR
T: 020 7284 1727 F: 020 7257 7528
info@rickmather.com www.rickmather.com

JOB
Centre Point
101-103 New Oxford Street
London, WC1A 1DD

APP 1A


TITLE
PROPOSED SECTION
SECTION DD
AMALGAMATED DRAWINGS

DRAWN	JOB #	DRG #	REV
DMcC	552	19510-CPA	PL1
CHECKED	SCALE	SIZE	DATE
GM	1:250	A1	APR 13
REV DATE	REV	REV DATE	REV



NOTES
DO NOT SCALE FROM THIS DRAWING.
CONTRACTOR TO CHECK ALL DIMENSIONS ON SITE.
ANY DISCREPANCIES TO BE REPORTED TO THE ARCHITECT
IMMEDIATELY.
THE SURVEY INFORMATION CONTAINED IN THIS DRAWING
WAS PROVIDED BY PLOWMAN CRAVEN SURVEY DRAWINGS
DEC 2011 - OCT 2012.
COPYRIGHT RICK MATHER ARCHITECTS LLP ©

REVISIONS			
PL1	REV	DATE	DESCRIPTION
PL1	REV	01.04.13	PLANNING ISSUE

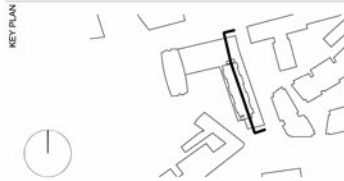

PLANNING

RICK MATHER ARCHITECTS ©

123 Camden High Street London NW1 7JR
T: 020 7284 1727 F: 020 7257 7526
info@rickmather.com www.rickmather.com

JOB
Centre Point
101-103 New Oxford Street
London, WC1A 1DD

APP 1A

TITLE
PROPOSED SECTION
SECTION EE
AMALGAMATED DRAWINGS

DRAWN	JOB #	DRG #	REV
DMcC	552	19511-CPA	PL1
CHECKED	SCALE	SIZE	DATE
GM	1:250	A1	APR 13
REV	DATE	REV	DATE
			01.04.13