



NOTES  
DO NOT SCALE FROM THIS DRAWING.  
CONTRACTOR TO CHECK ALL DIMENSIONS ON SITE.  
ANY DISCREPANCIES TO BE REPORTED TO THE ARCHITECT IMMEDIATELY.  
THE SURVEY INFORMATION CONTAINED IN THIS DRAWING WAS PROVIDED BY PLOWMAN CRAVEN SURVEY DRAWINGS DEC 2011.  
COPYRIGHT RICK MATHER ARCHITECTS LLP ©

REVISIONS		
REV	DATE	DESCRIPTION
PL1	01.04.13	PLANNING ISSUE

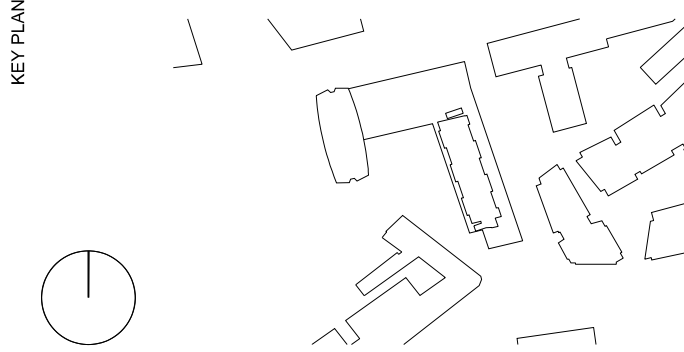


## PLANNING

RICK MATHER ARCHITECTS ©				
123 Camden High Street London NW1 7JR T: 020 7284 1727 F: 020 7287 7828 info@rickmather.com www.rickmather.com				
JOB 101-103 New Oxford Street London, WC1A 1DD				
TITLE EXISTING FACADE SECTION CENTRE POINT LINK				
DRAWN DMcC	JOB # 552	DWG # 19825-CPL	REV PL1	
CHECKED GM	SCALE@A1 1:25	SIZE A1	DATE APR 13	REV DATE 01.04.13






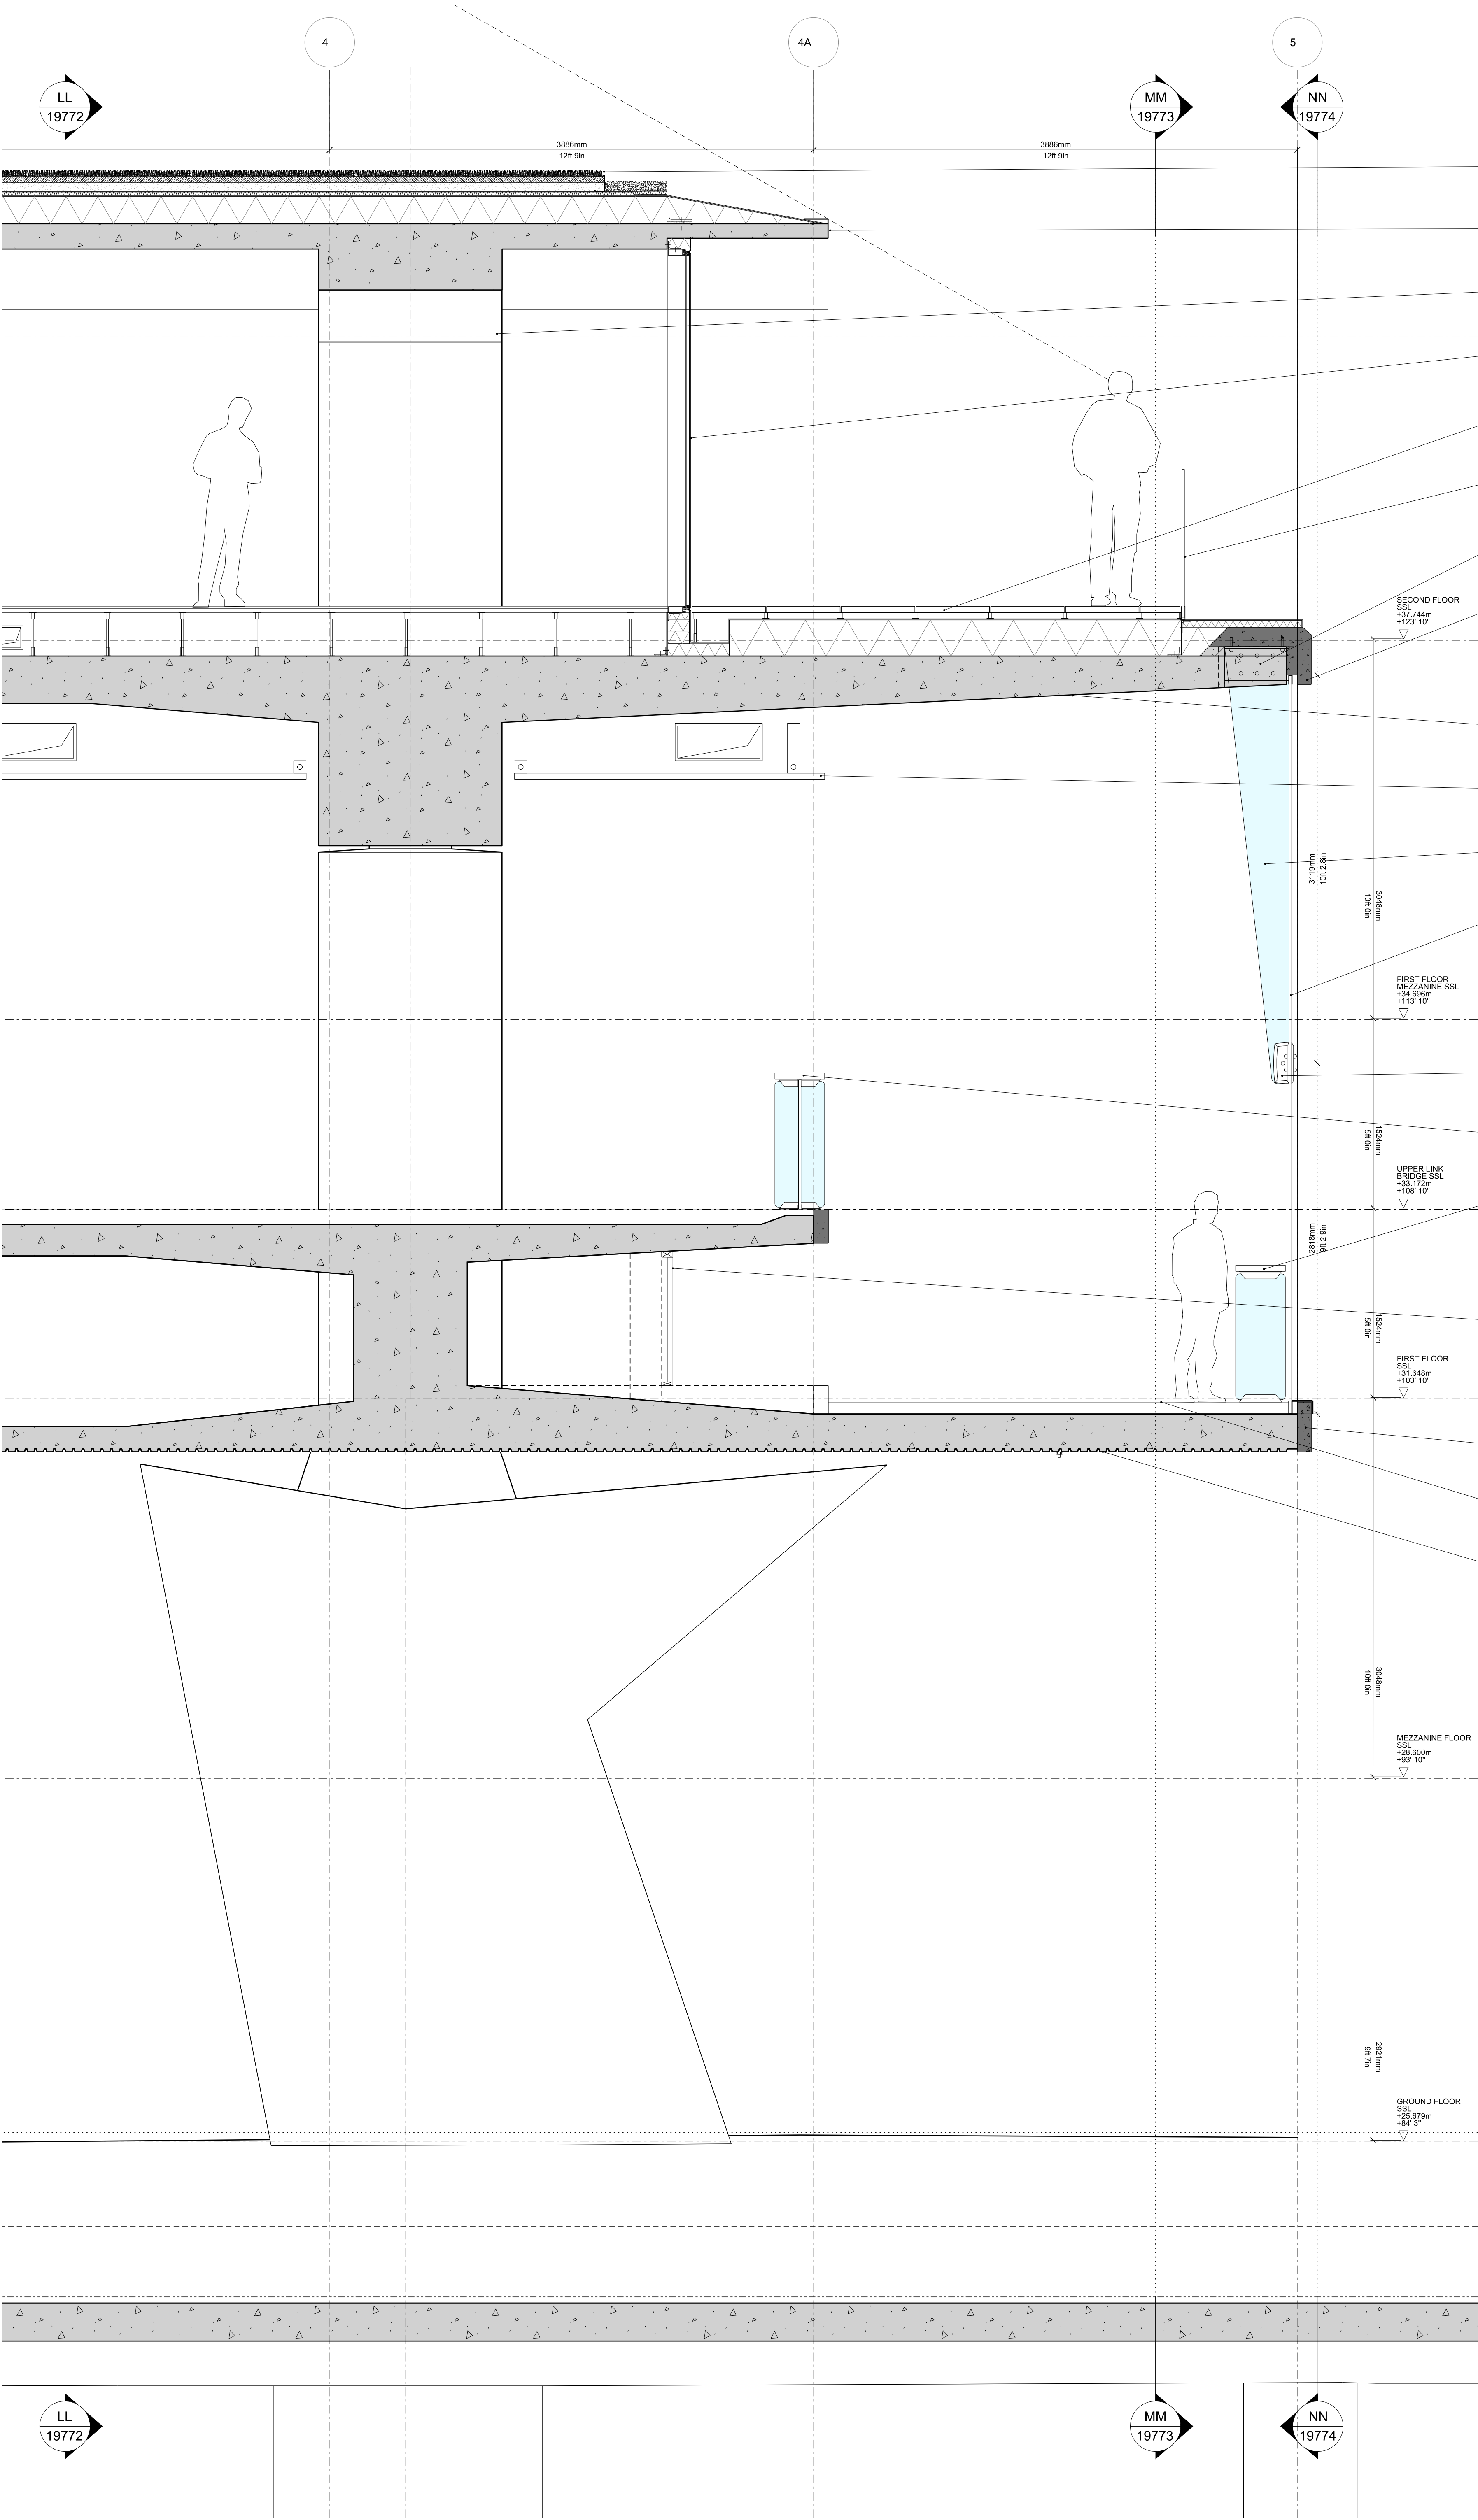


NOTES  
DO NOT SCALE FROM THIS DRAWING.  
CONTRACTOR TO CHECK ALL DIMENSIONS ON SITE.  
ANY DISCREPANCIES TO BE REPORTED TO THE ARCHITECT IMMEDIATELY.  
THE SURVEY INFORMATION CONTAINED IN THIS DRAWING WAS PROVIDED BY PLOWMAN CRAVEN SURVEY DRAWINGS DEC 2011.  
COPYRIGHT RICK MATHER ARCHITECTS LLP ©







REVISIONS		
REV	DATE	DESCRIPTION
PL1	01.04.13	PLANNING ISSUE

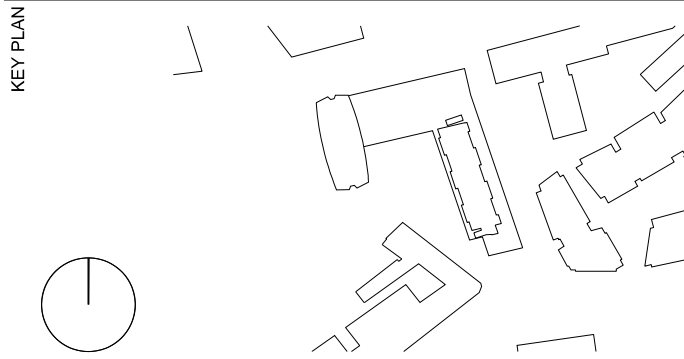

STATUS				
PLANNING				
RICK MATHER ARCHITECTS ©				
123 Camden High Street London NW1 7JR T: 020 7284 1727 F: 020 7287 7828 info@rickmather.com www.rickmather.com				
JOB				
101-103 New Oxford Street London, WC1A 1DD				
TITLE				
PROPOSED FACADE SECTION CENTRE POINT LINK				
DRAWN	JOB #	SIZE	DATE	REV
DMcC	552	A1	APR 13	PL1
CHECKED	SCALE	DATE	REV	DATE
GM	1:25	APR 13		01.04.13

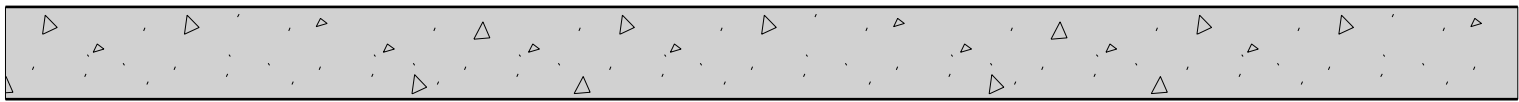 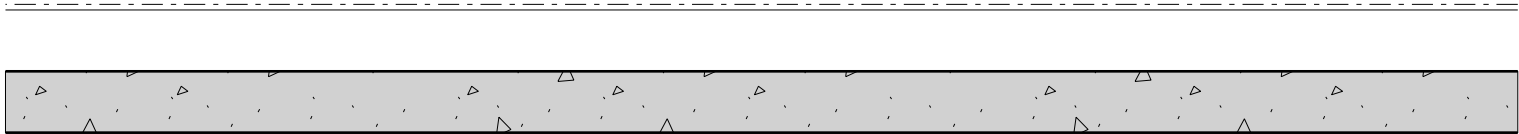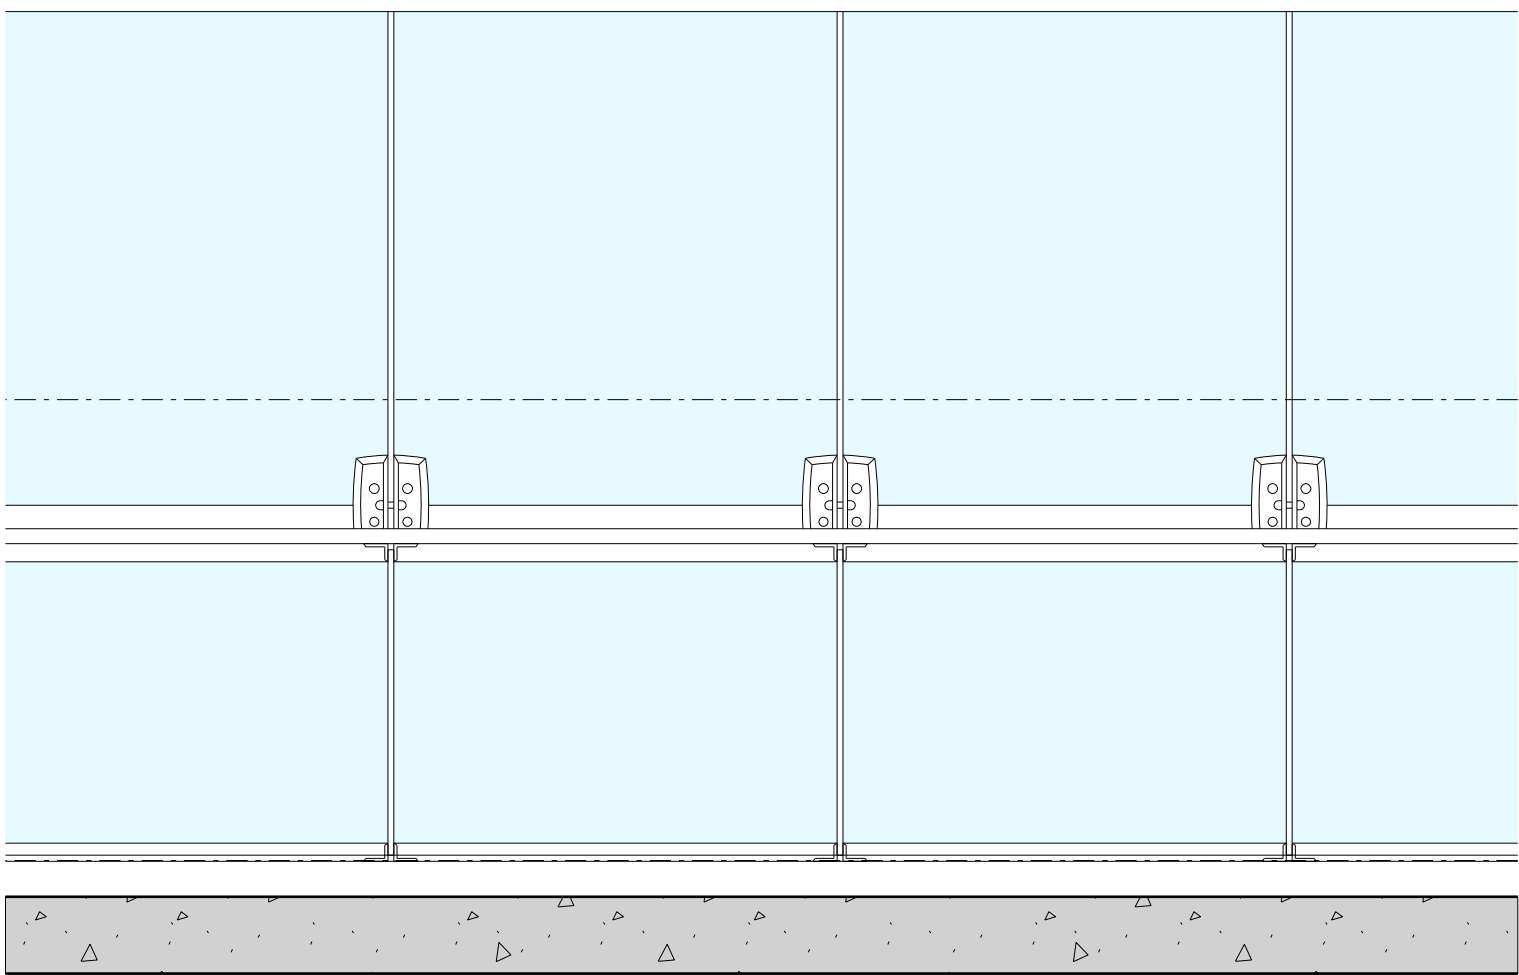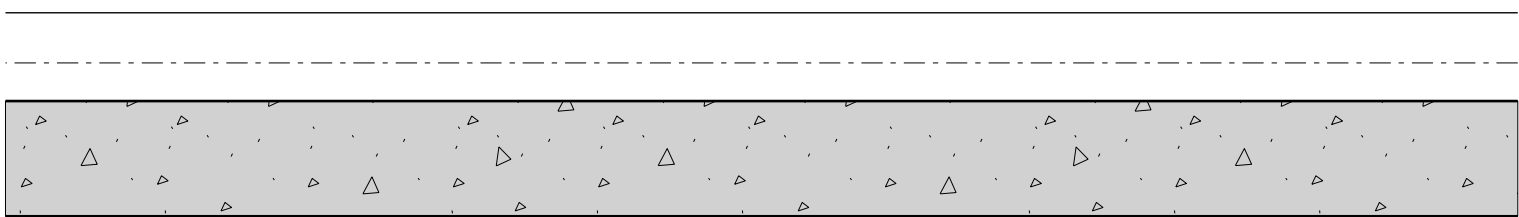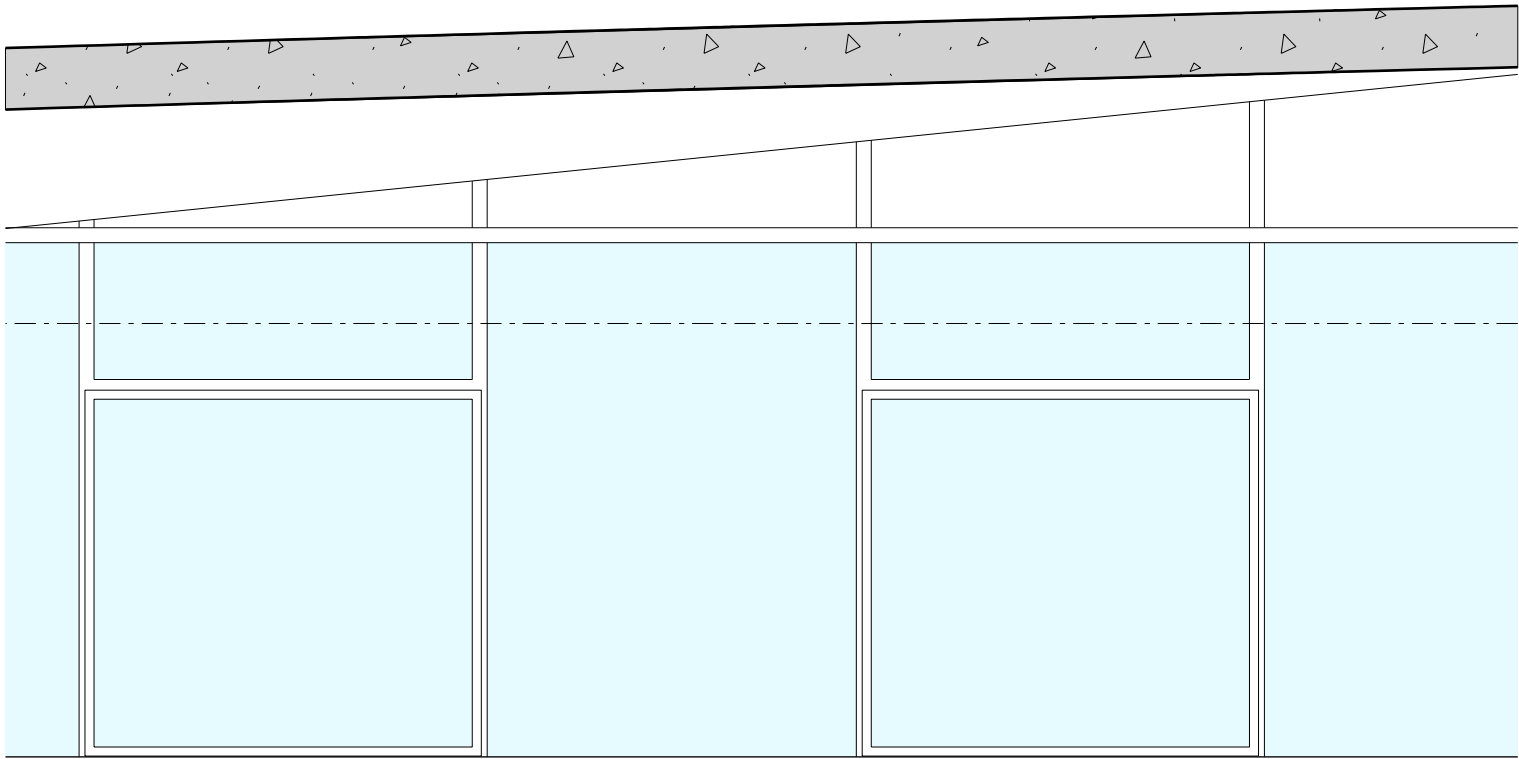

EXISTING - INTERNAL FACADE ELEVATION (PART)

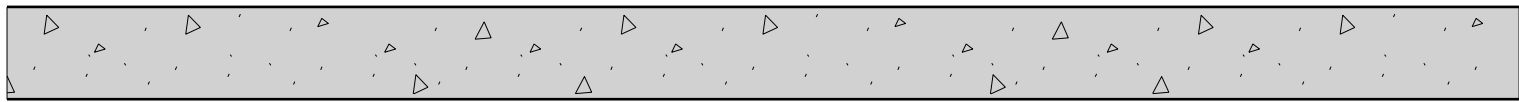 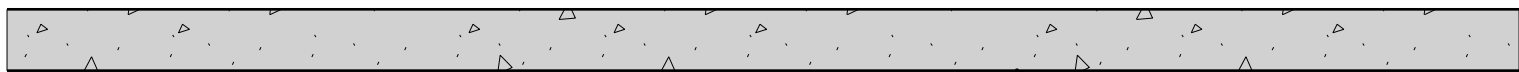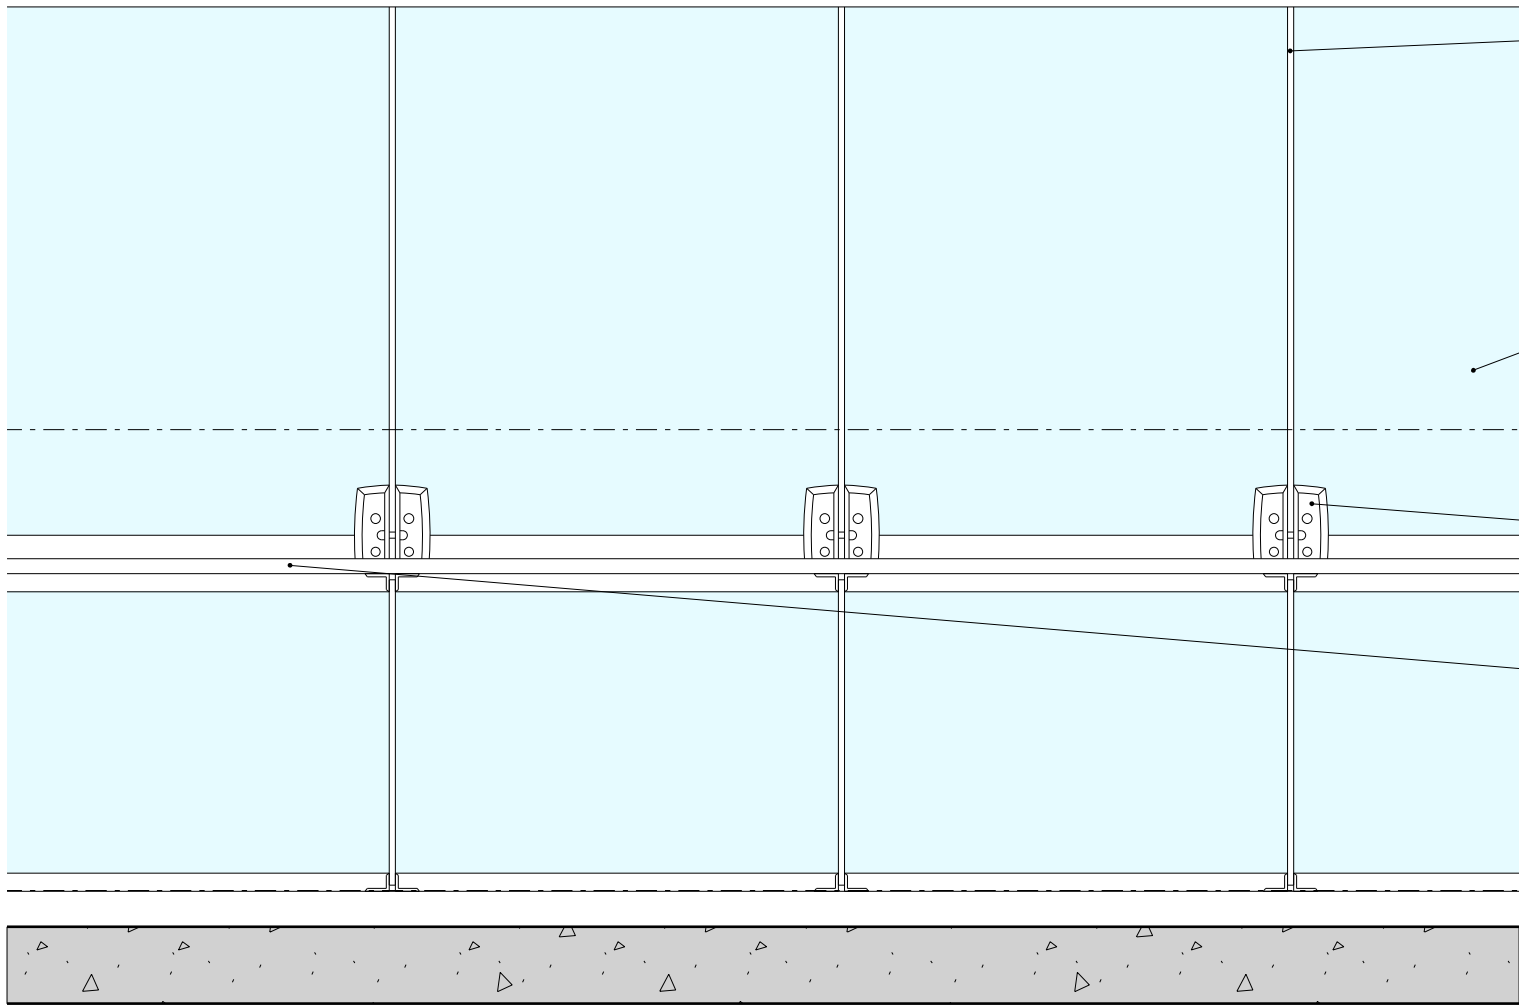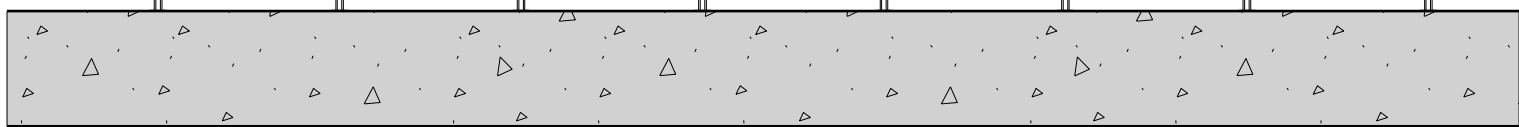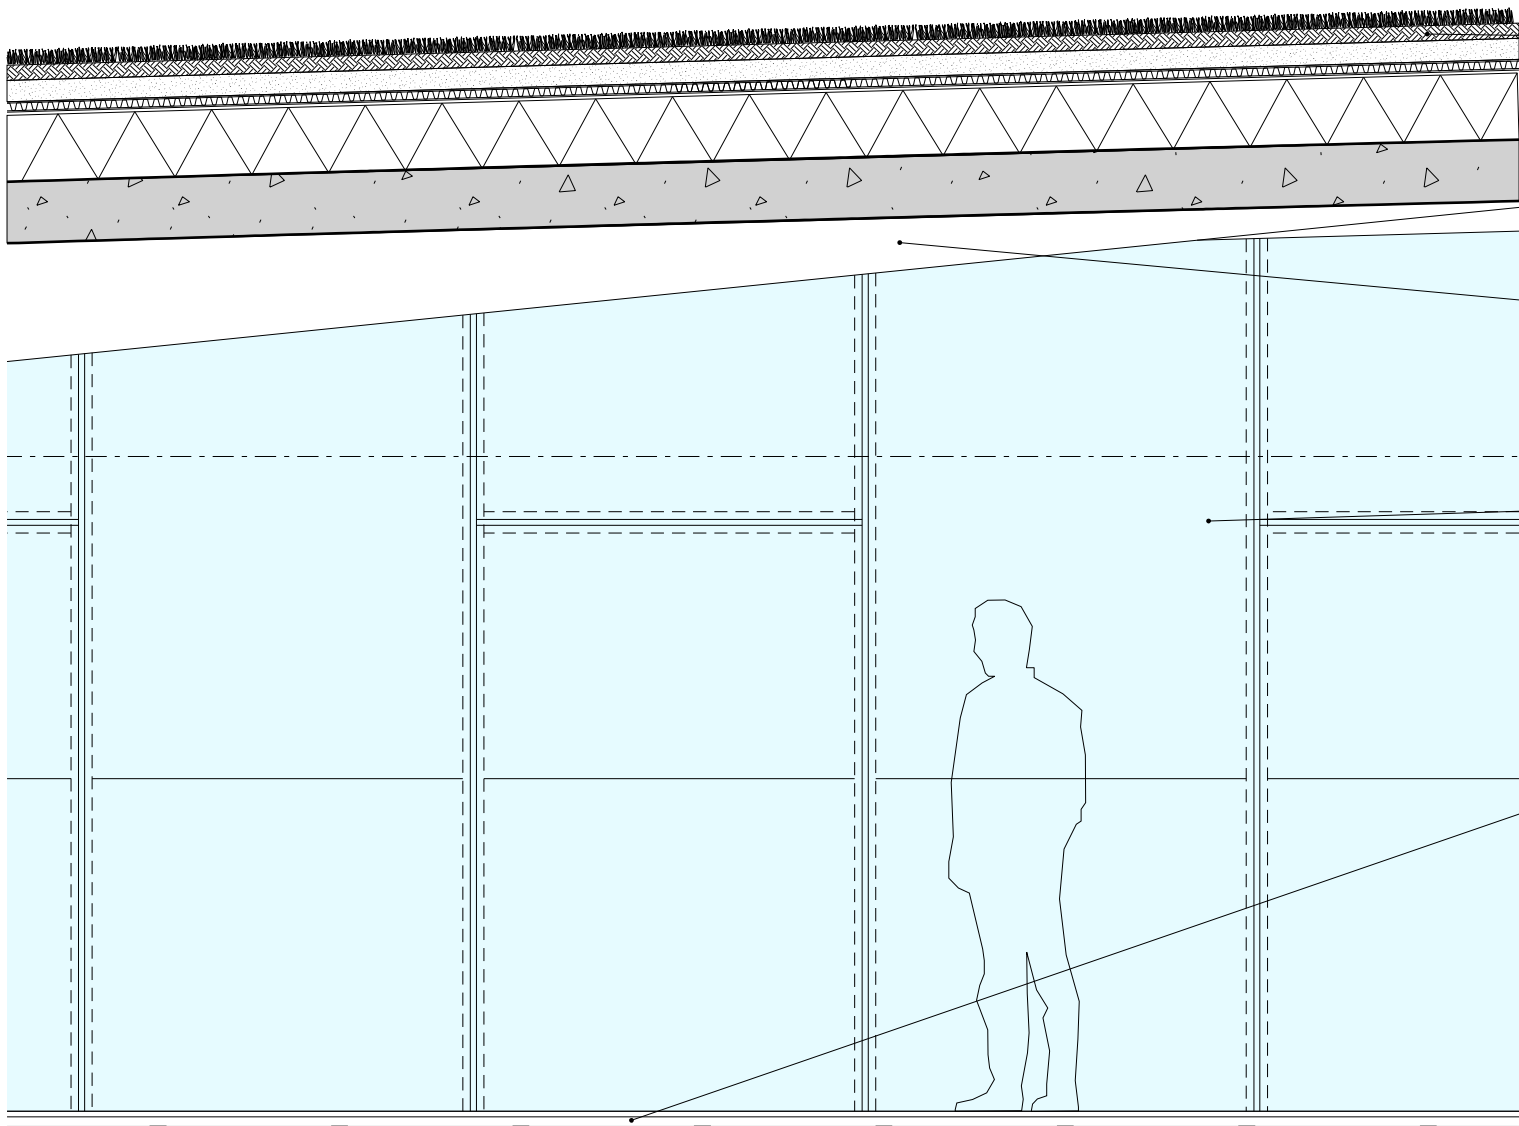

PROPOSED - INTERNAL FACADE ELEVATION (PART)

NOTES  
DO NOT SCALE FROM THIS DRAWING.  
CONTRACTOR TO CHECK ALL DIMENSIONS ON SITE.  
ANY DISCREPANCIES TO BE REPORTED TO THE ARCHITECT IMMEDIATELY.  
THE SURVEY INFORMATION CONTAINED IN THIS DRAWING WAS PROVIDED BY PLOWMAN CRAVEN SURVEY DRAWINGS DEC 2011.  
COPYRIGHT RICK MATHER ARCHITECTS LLP ©

Insulated extensive sedum roof

dual pitched concrete soffit and sculptural 'see-saw' beams exposed by removing suspended ceiling

alternate panels of sliding and fixed glazing

raised access floor

reduced areas of suspended ceiling to match original Seifert proposals

glass fin supporting glass sheets

original armour plate glazing

metal patch fitting with expressed bolt heads

original glass balustrade with Sapele tropical hardwood counter

ridged concrete soffit

SECOND FLOOR  
SSL  
+37.744m  
+123' 10"

FIRST FLOOR  
MEZZANINE SSL  
+34.898m  
+113' 10"


UPPER LINK  
BRIDGE SSL  
+33.172m  
+108' 10"

FIRST FLOOR  
SSL  
+31.848m  
+103' 10"

MEZZANINE FLOOR  
SSL  
+28.800m  
+93' 10"

GROUND FLOOR  
SSL  
+25.879m  
+83' 7"


REVISIONS		
REV	DATE	DESCRIPTION
PL1	01.04.13	PLANNING ISSUE

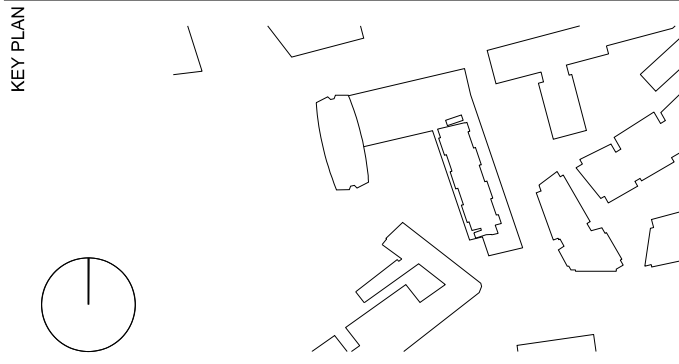


## PLANNING

RICK MATHER ARCHITECTS ©				
123 Camden High Street London NW1 7JR T: 020 7284 1727 F: 020 7287 7825 info@rickmather.com www.rickmather.com				
JOB 101-103 New Oxford Street London, WC1A 1DD				
TITLE LL EXISTING/PROPOSED FACADE ELEVATION CENTRE POINT LINK				
DRAWN DMcC	JOB # 552	DWG # 19827-CPL	REV PL1	
CHECKED GM	SCALE@A1 1:25	SIZE A1	DATE APR 13	REV/DATE 01.04.13





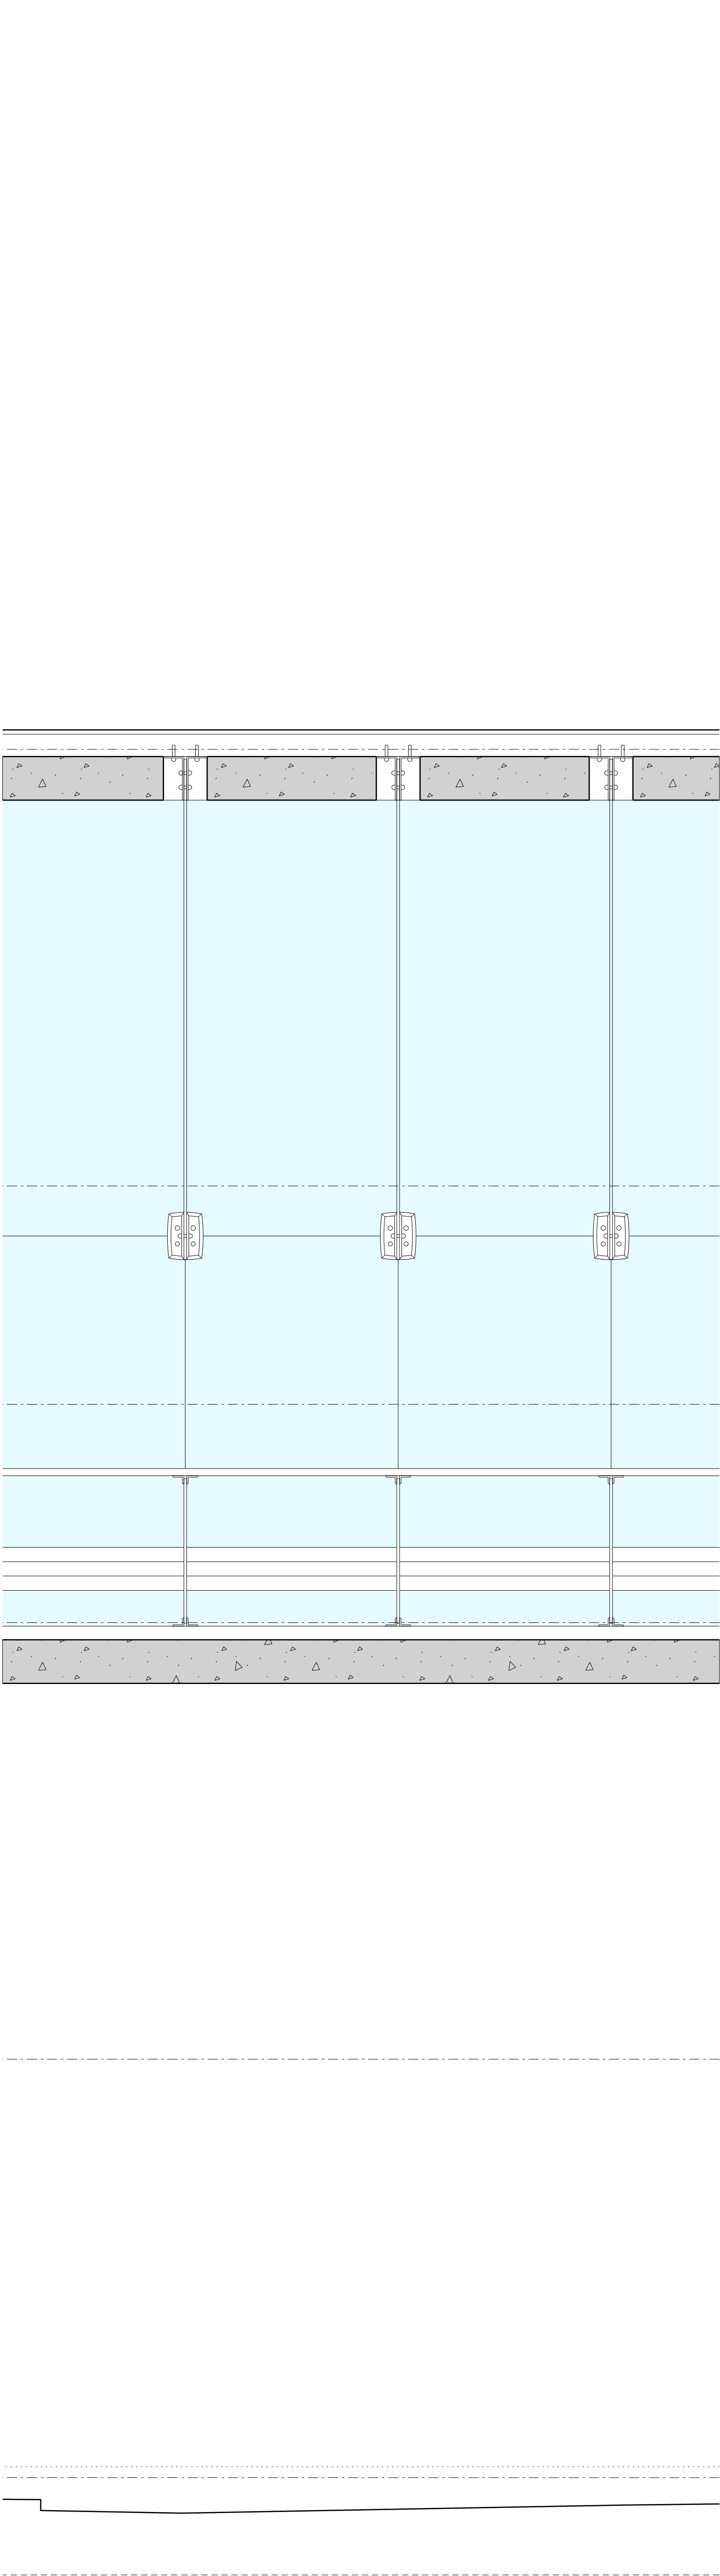



EXISTING - INTERNAL FACADE ELEVATION (PART)

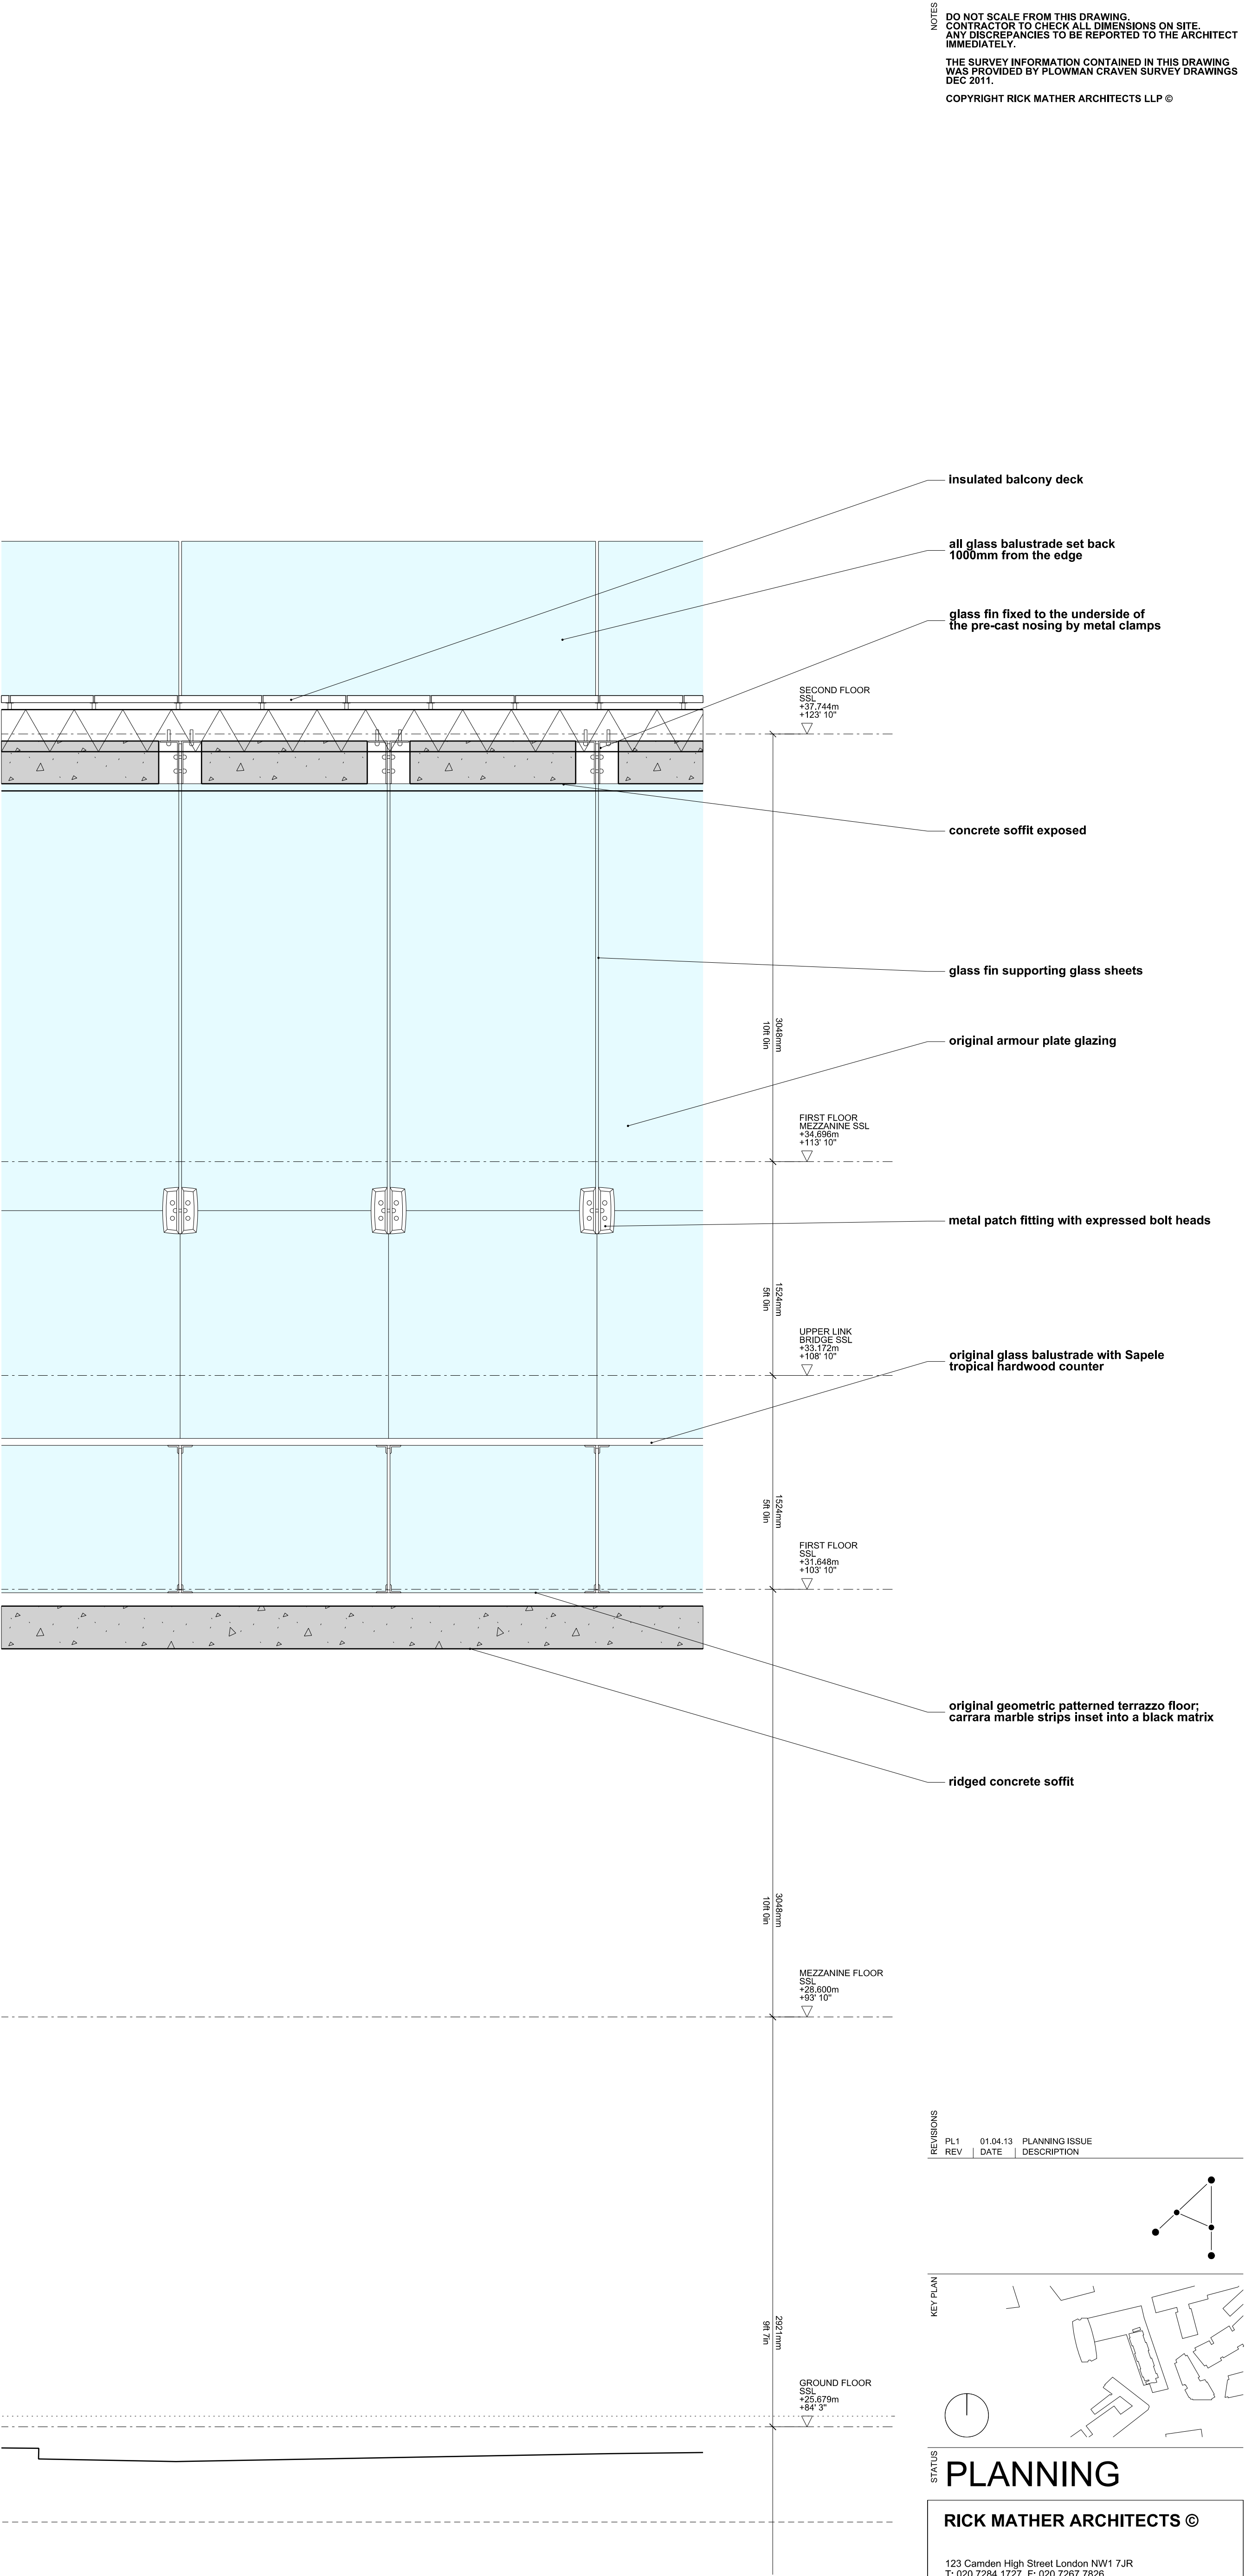

PROPOSED - INTERNAL FACADE ELEVATION (PART)

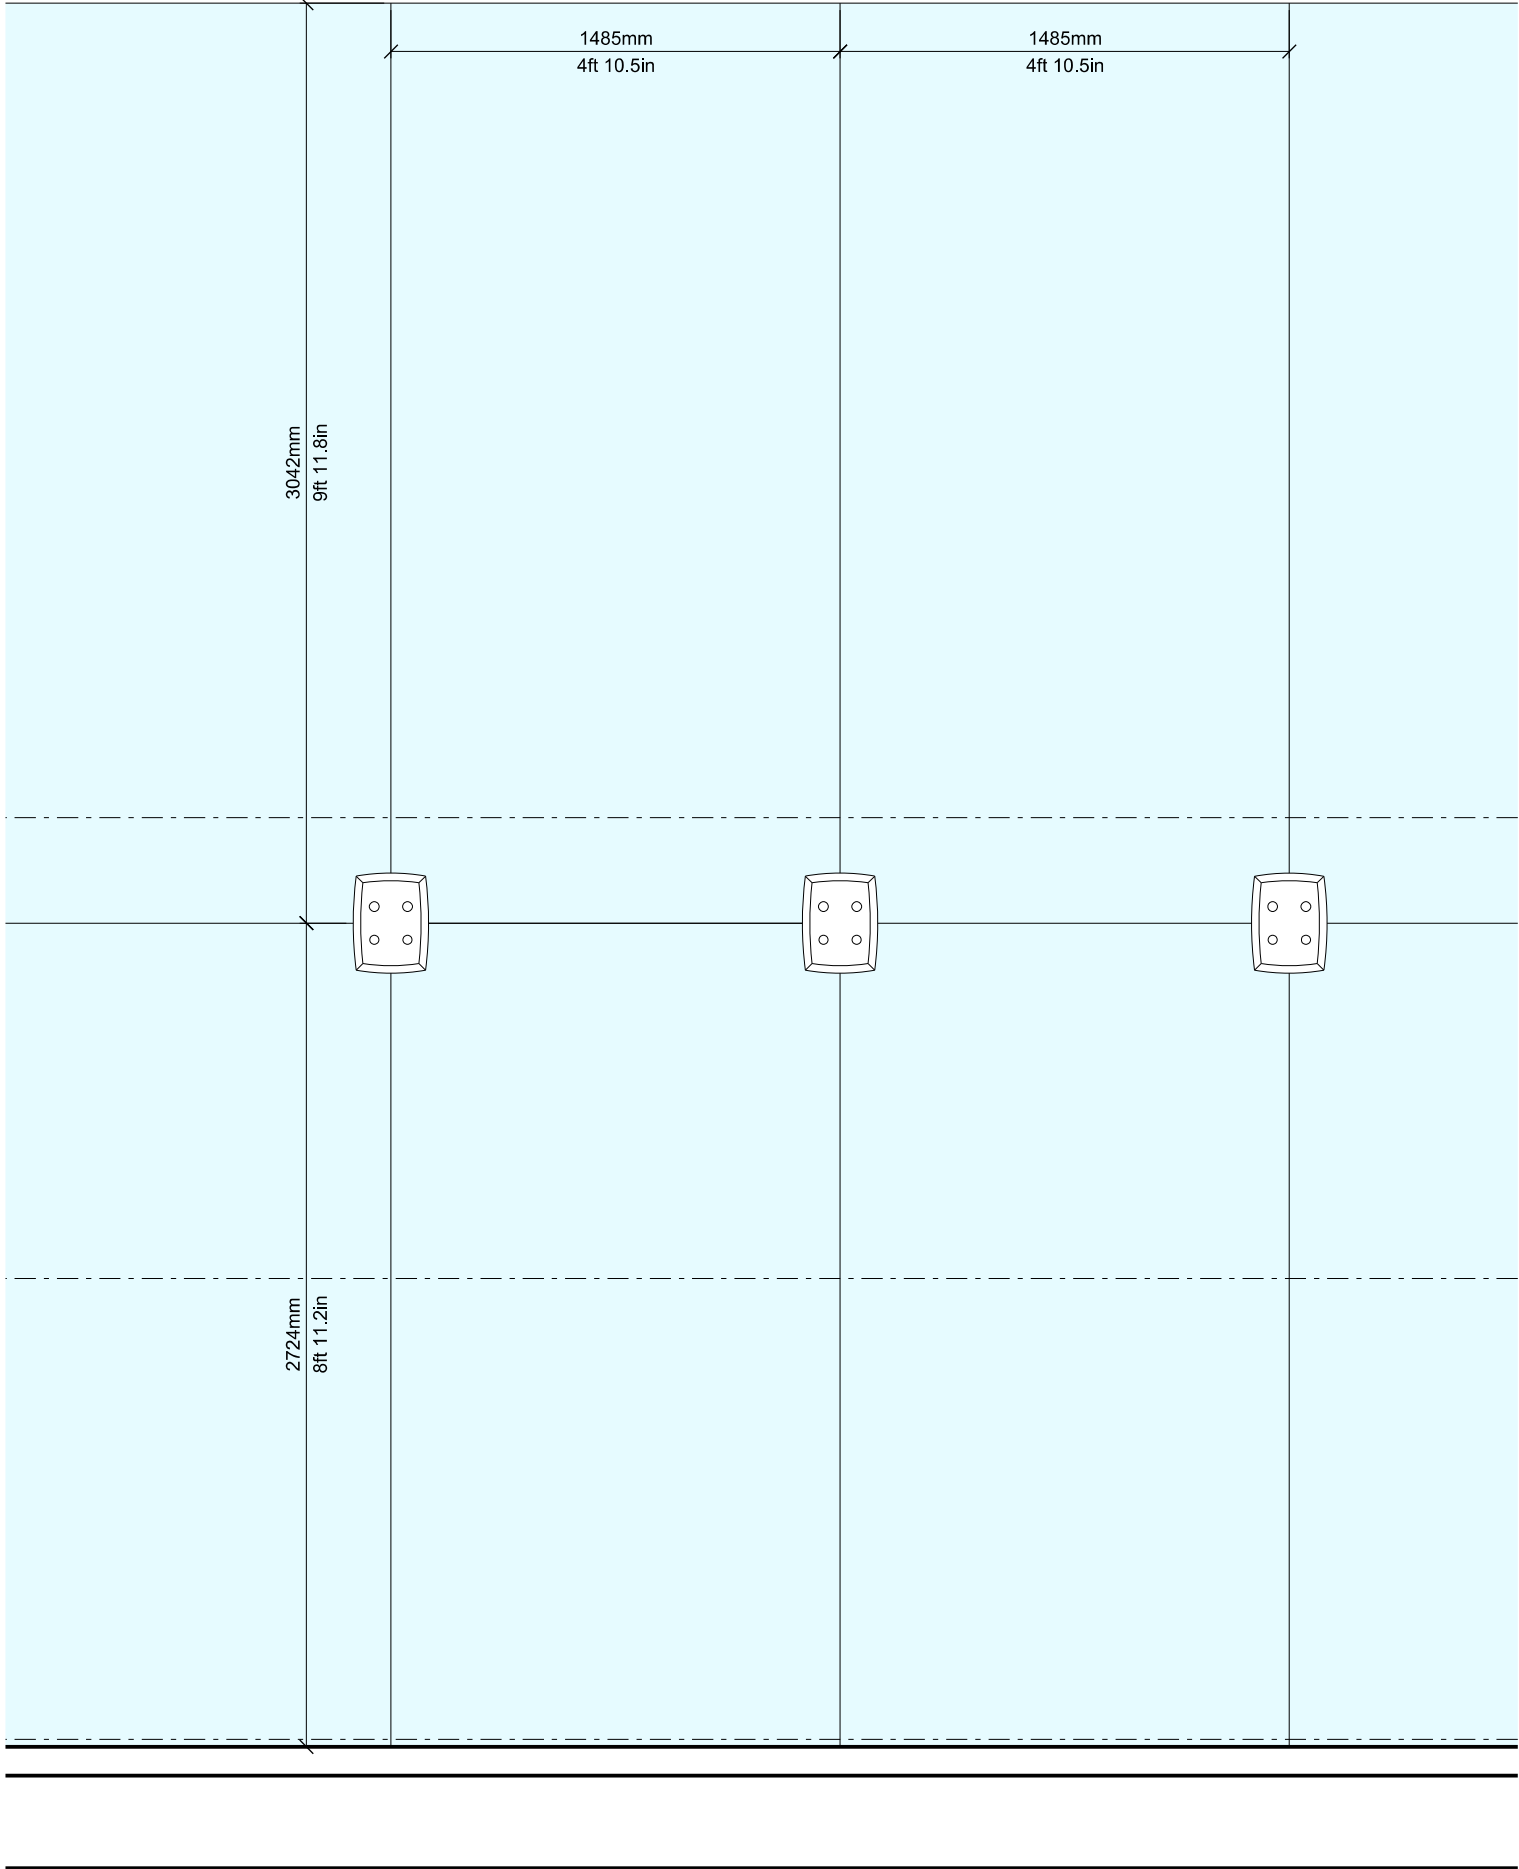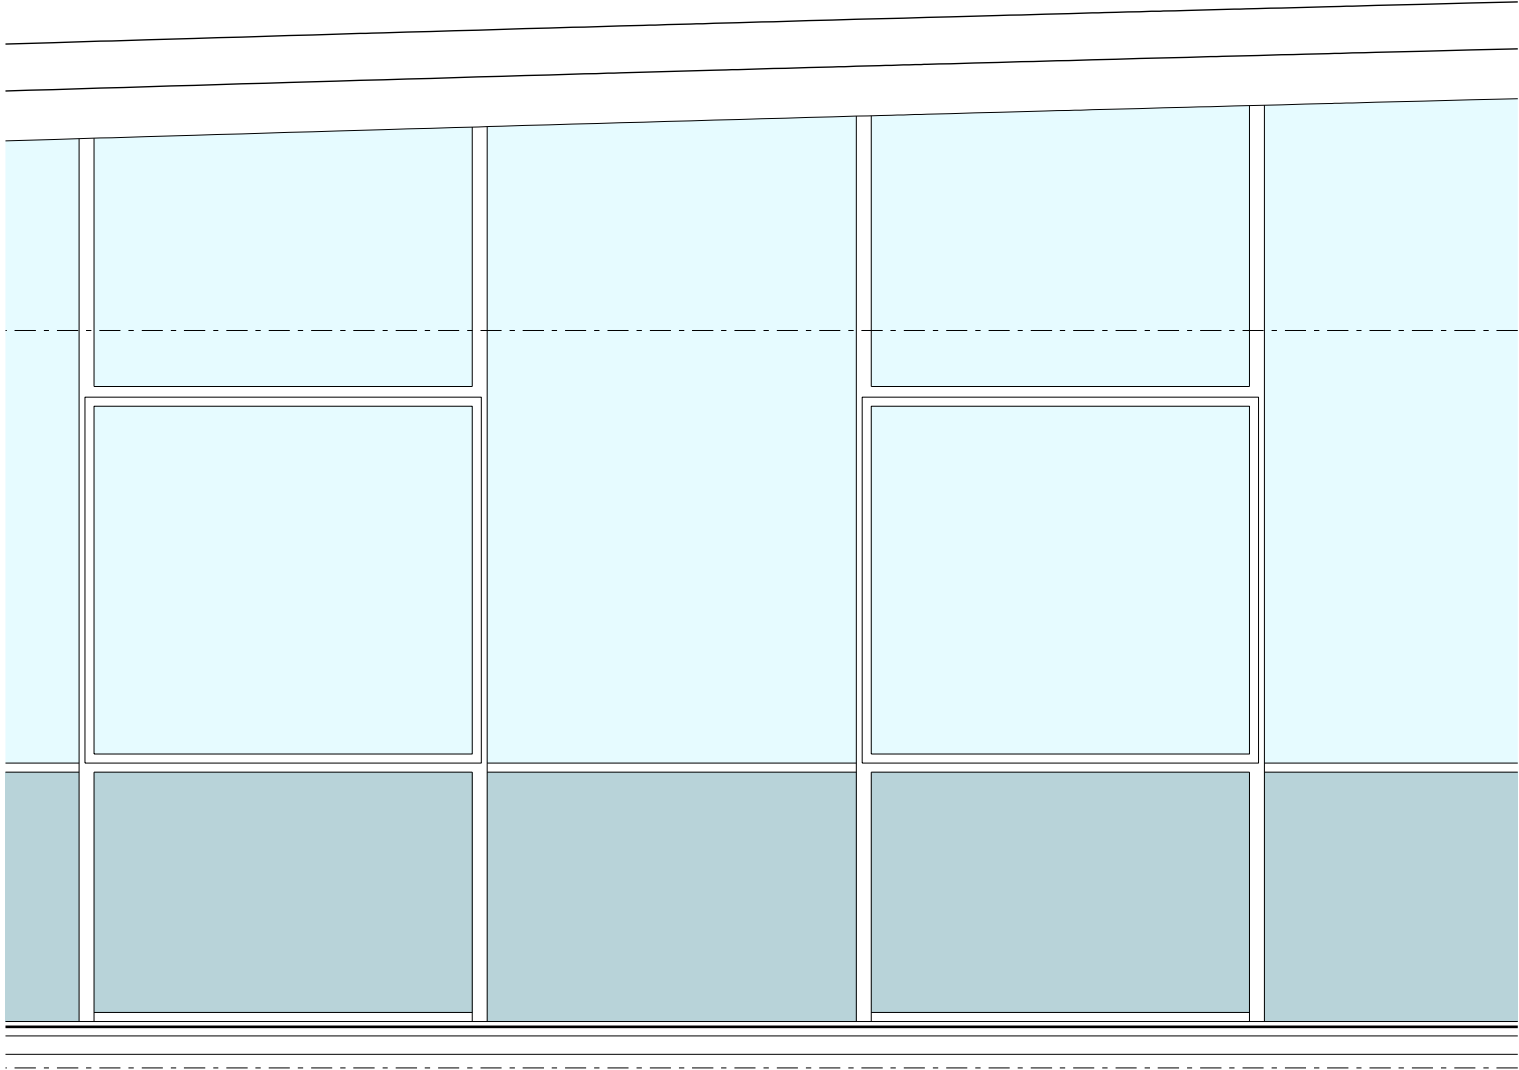

EXISTING - ELEVATION (PART)

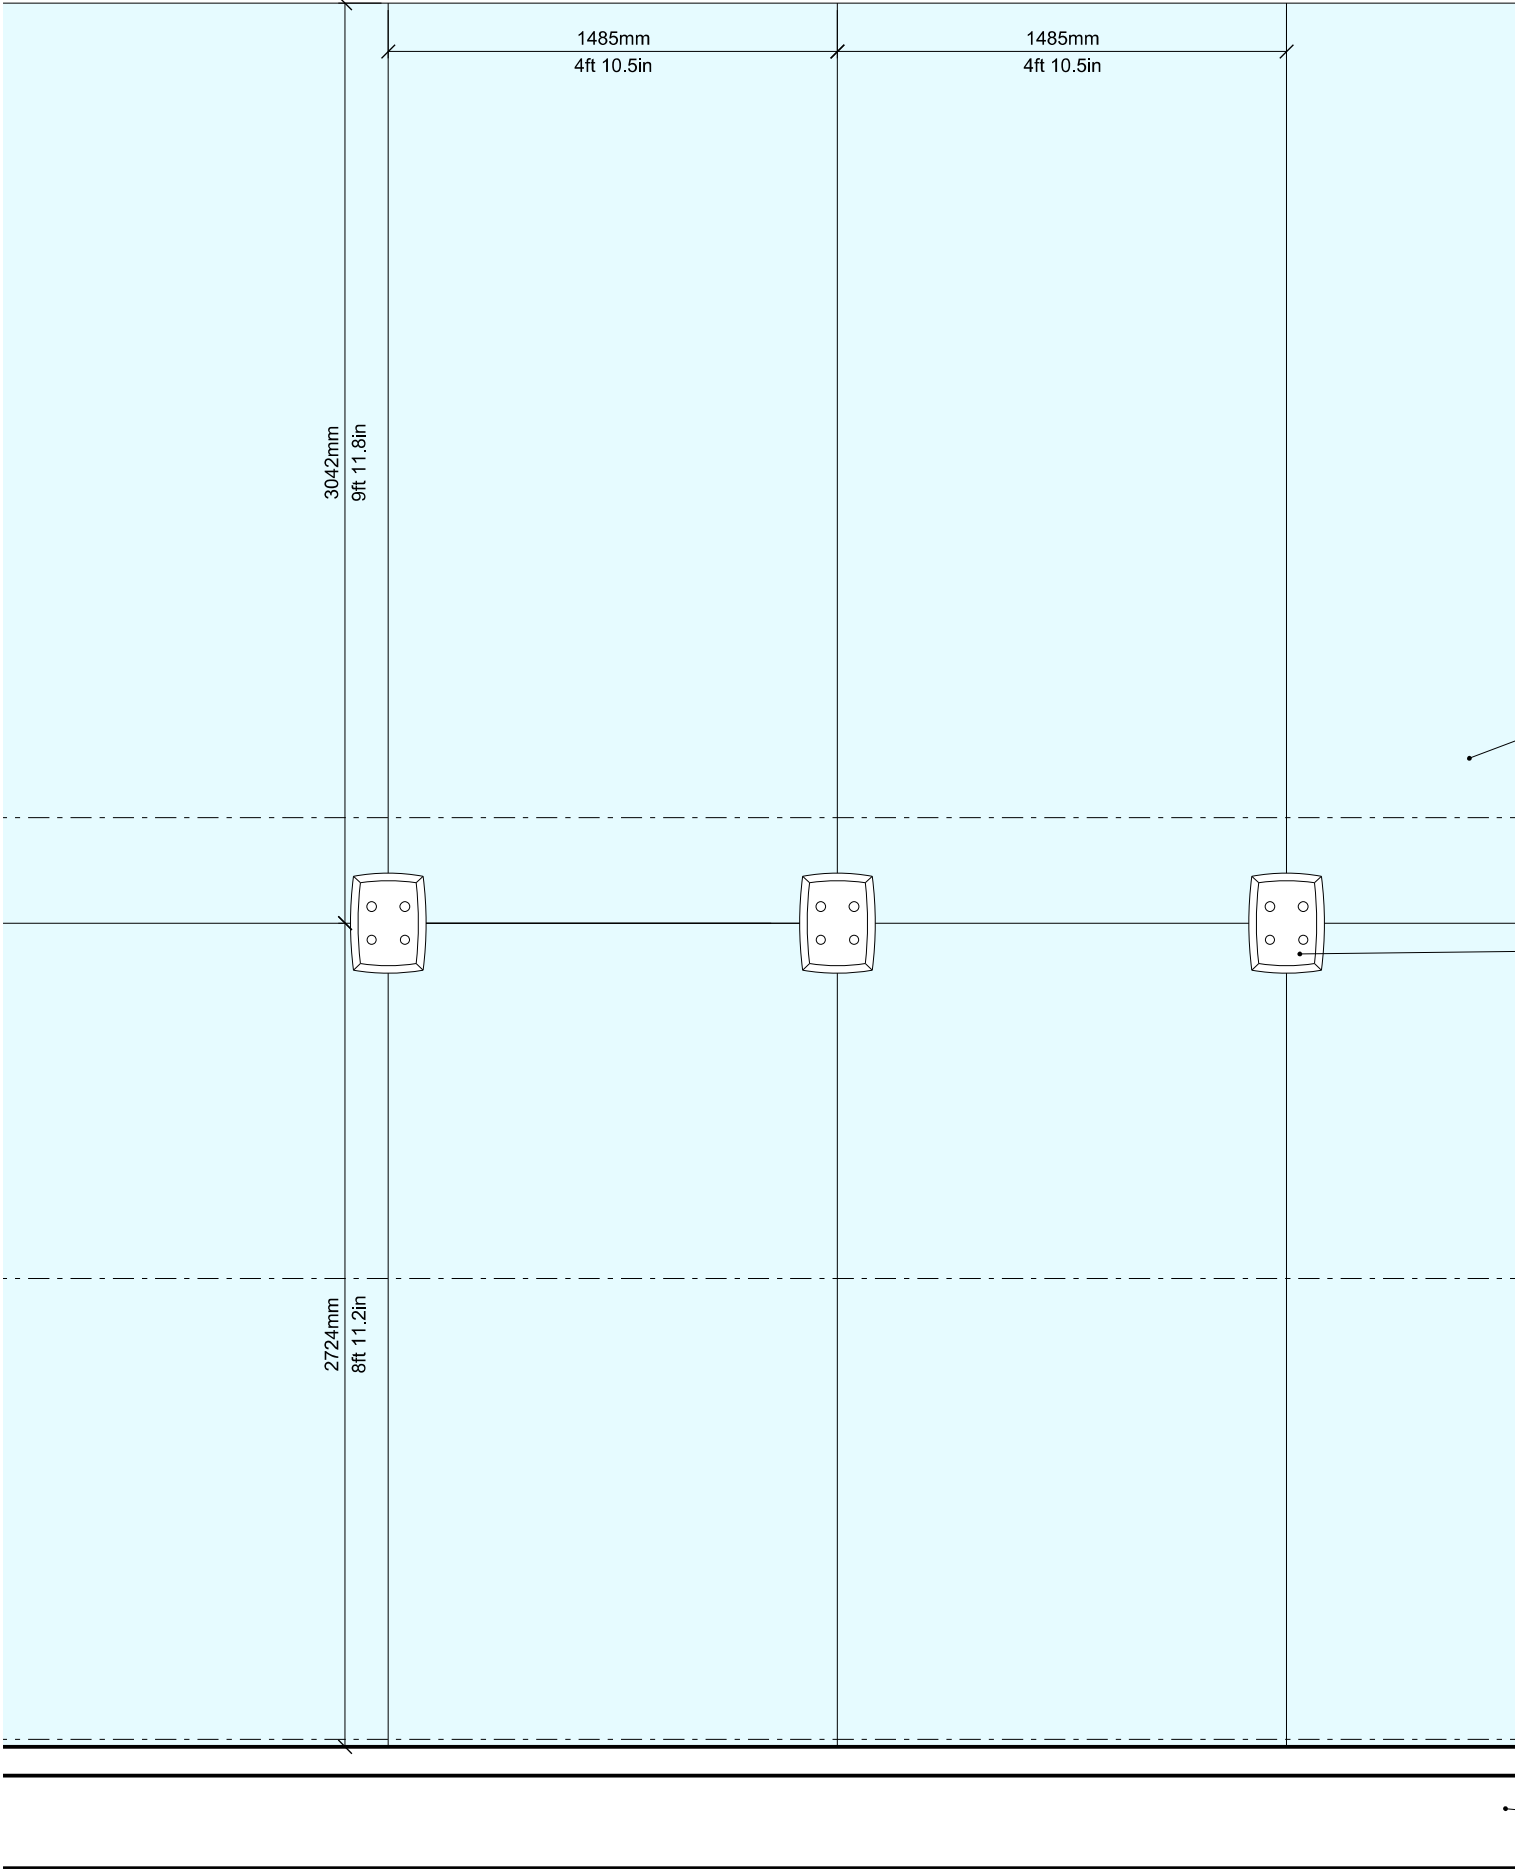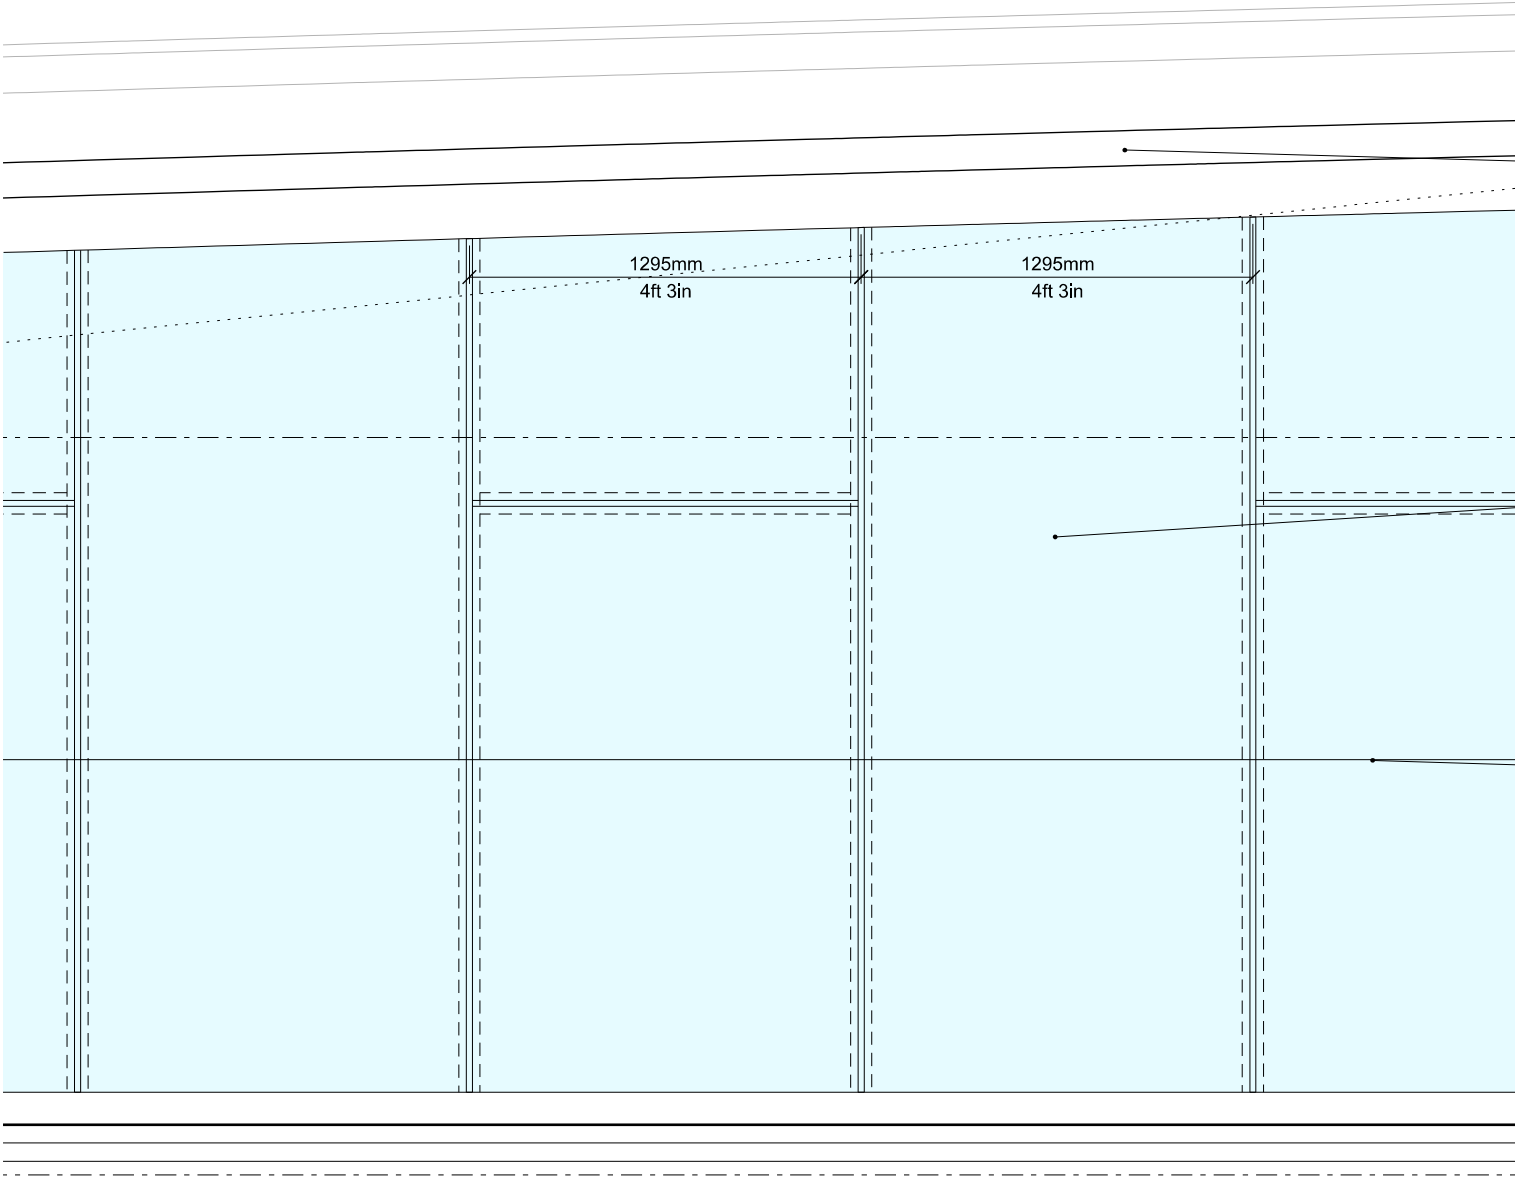

PROPOSED - ELEVATION (PART)

NOTES  
DO NOT SCALE FROM THIS DRAWING.  
CONTRACTOR TO CHECK ALL DIMENSIONS ON SITE.  
ANY DISCREPANCIES TO BE REPORTED TO THE ARCHITECT IMMEDIATELY.  
THE SURVEY INFORMATION CONTAINED IN THIS DRAWING WAS PROVIDED BY PLOWMAN CRAVEN SURVEY DRAWINGS DEC 2011.  
COPYRIGHT RICK MATHER ARCHITECTS LLP ©

thin edge profile maintained

alternate panels of sliding and fixed glazing

all glass balustrade set back 1000mm from the edge


pre-cast concrete nosing

original armour plate glazing

metal patch fitting with expressed bolt heads

pre-cast nosing

REVISIONS		
REV	DATE	DESCRIPTION
PL1	01.04.13	PLANNING ISSUE

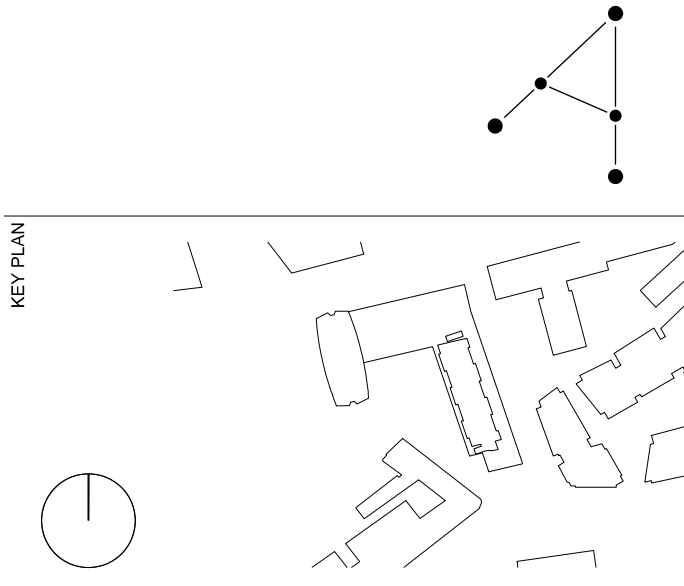

STATUS			
PLANNING			
RICK MATHER ARCHITECTS ©			
123 Camden High Street London NW1 7JR T: 020 7284 1727 F: 020 7287 7826 info@rickmather.com www.rickmather.com			
JOB			
101-103 New Oxford Street London, WC1A 1DD			
TITLE			
NN EXISTING/PROPOSED FACADE ELEVATION CENTRE POINT LINK			
DRAWN	JOB #	DWG #	REV
DmCc	552	19829-CPL	PL1
CHECKED	SCALE@A1	SIZE	DATE
GM	1:25	A1	APR 13
		REV DATE	REV
		01.04.13	