



NOTES:
 DO NOT SCALE. FIGURED DIMENSIONS ONLY TO BE TAKEN FROM THIS DRAWING. CHECK DIMENSIONS ON SITE AND REPORT DISCREPANCIES TO THE ARCHITECT.
 THIS DRAWING IS PROTECTED BY COPYRIGHT.
 ALL AREAS HAVE BEEN MEASURED FROM CURRENT DRAWINGS. THEY MAY VARY BECAUSE OF (EG) SURVEY, DESIGN DEVELOPMENT, CONSTRUCTION TOLERANCES, STATUTORY REQUIREMENTS OR RE-DEFINITION OF THE AREAS TO BE MEASURED.

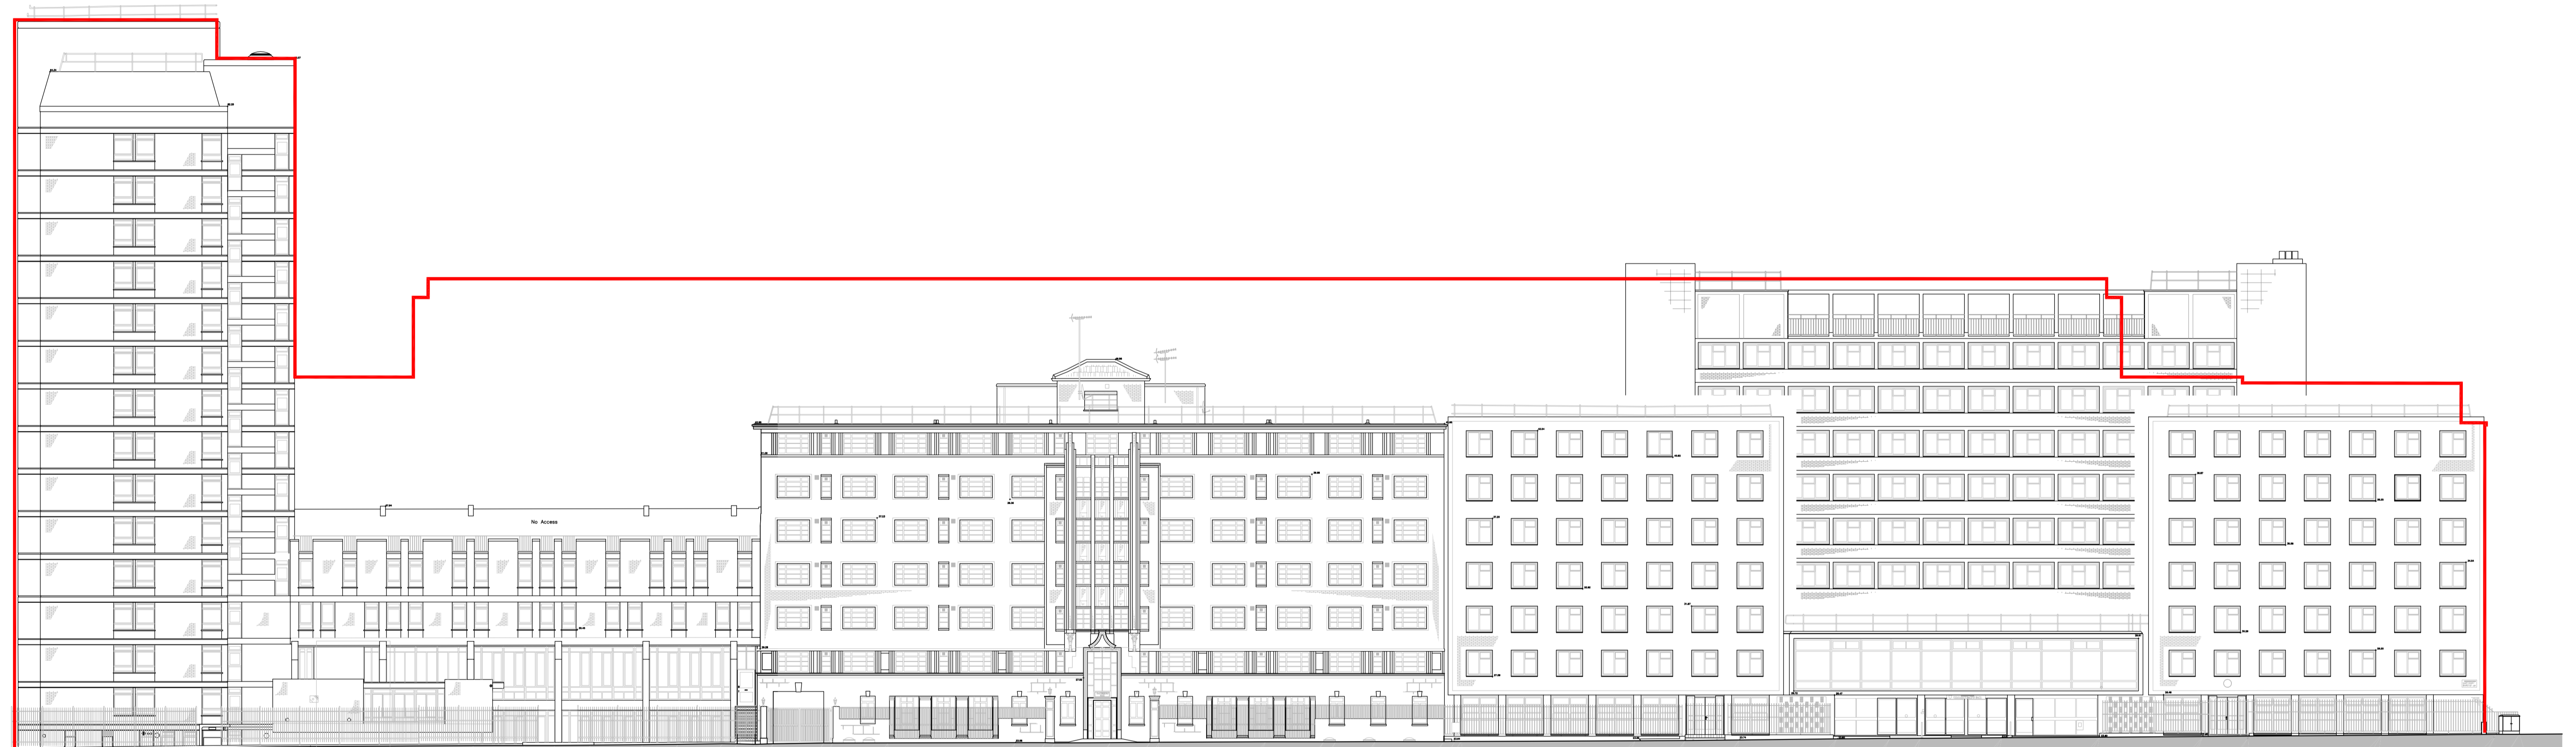

Cartwright Gardens

1 ELEVATION CC
 1:200

— OUTLINE OF PROPOSED BUILDINGS

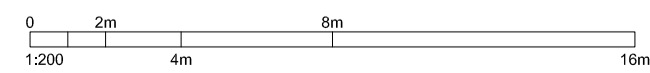

P1	10.04.13	PLANNING SUBMISSION	SM	NM
No.	Date	Comment	Drawn	CHK'd
Revisions				

Issue Status
PLANNING
tp bennett
 architecture
 interiors
 planning

One America Street London SE1 0NE UK +44 (0) 20 7208 2000 www.tpbennt.com
 London Moscow Abu Dhabi New York


Project
 Existing
 University of London
 Cartwright Gardens, London

Drawing Title
 Existing & Proposed Elevations
 Cartwright Gardens

Drawn	Date	Scale @ A1/A3	Alt. Ref.
SM	09.11.12	1:200/1:400	—

tp bennett Project No.	Drawing Number	Rev
A10417	C0 500	P1

NOTES:
 DO NOT SCALE. FIGURED DIMENSIONS ONLY TO BE TAKEN FROM THIS DRAWING. CHECK DIMENSIONS ON SITE AND REPORT DISCREPANCIES TO THE ARCHITECT.
 THIS DRAWING IS PROTECTED BY COPYRIGHT.
 ALL AREAS HAVE BEEN MEASURED FROM CURRENT DRAWINGS. THEY MAY VARY BECAUSE OF (EG) SURVEY, DESIGN DEVELOPMENT, CONSTRUCTION TOLERANCES, STATUTORY REQUIREMENTS OR RE-DEFINITION OF THE AREAS TO BE MEASURED.

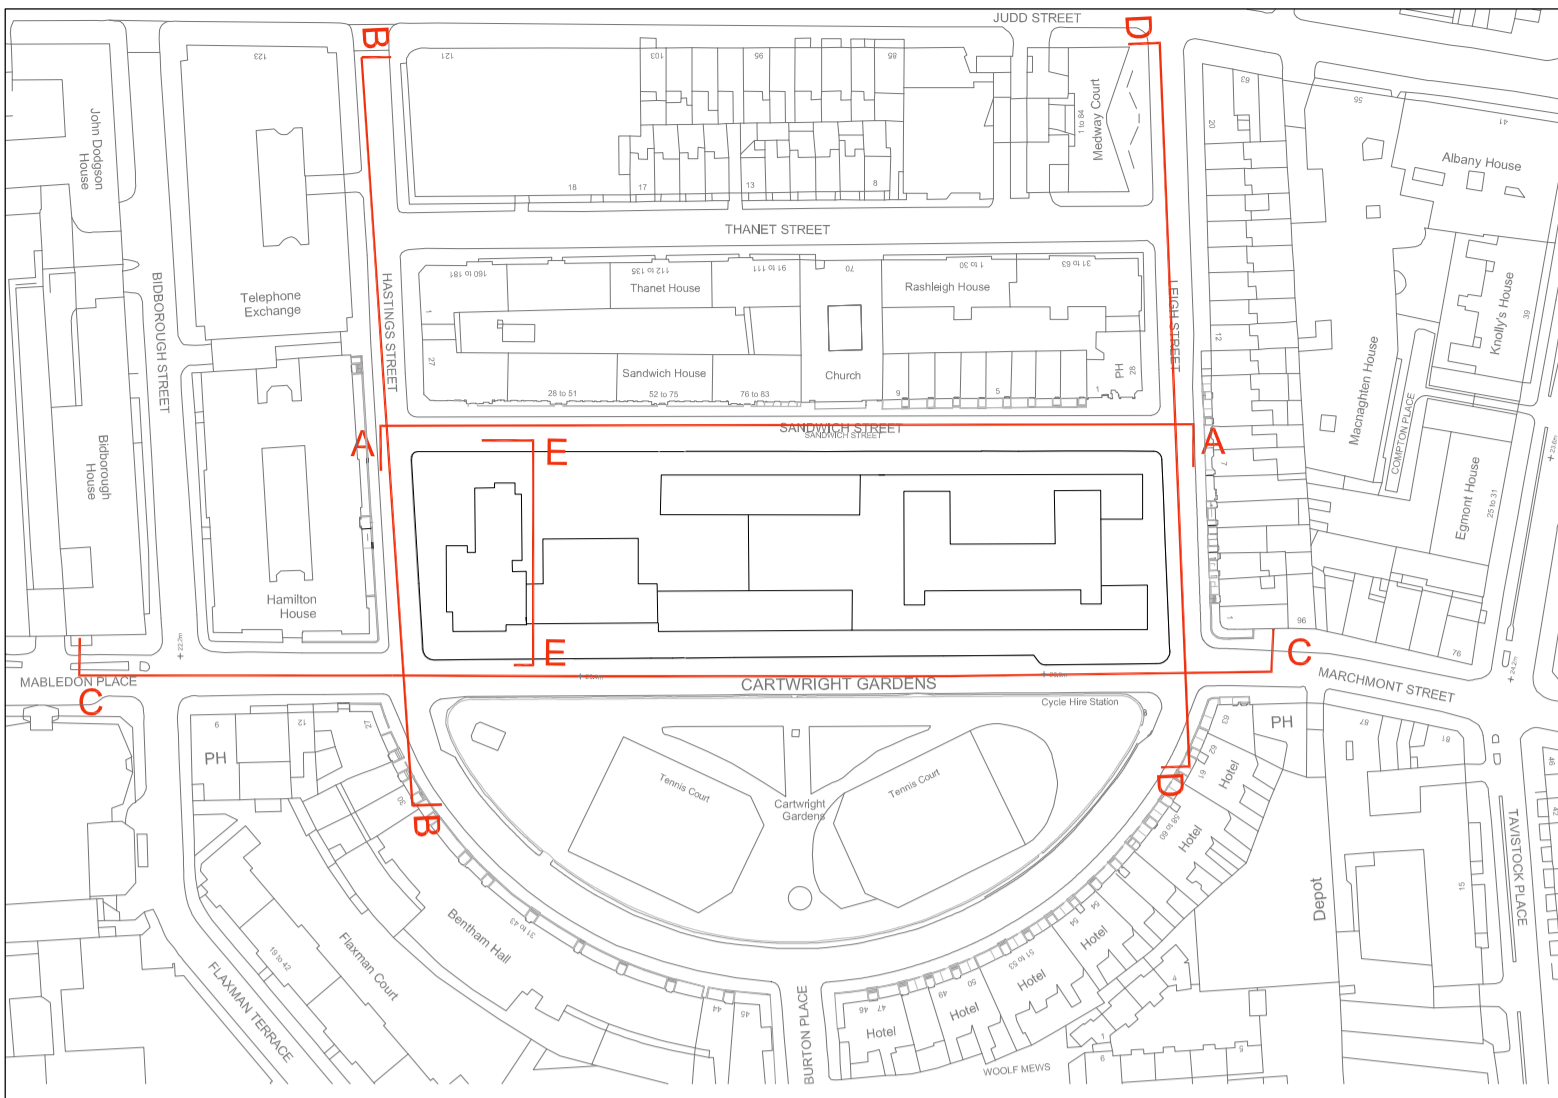

Cartwright Gardens


Leigh Street

Sandwich Street

Thanet Street

1 ELEVATION DD
1:200

— OUTLINE OF PROPOSED BUILDINGS

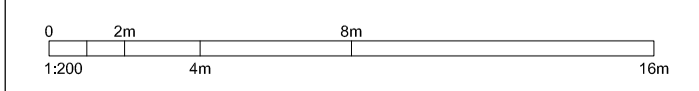



No.	Date	Comment	Drawn	CHK'd
Revisions				

Issue Status
PLANNING
tp bennett
 architecture
 interiors
 planning
 One America Street London SE1 0NE UK +44 (0) 20 7208 2000 www.tpbennt.com
 London Moscow Abu Dhabi New York

Project
 Existing
 University of London
 Cartwright Gardens, London
 Drawing Title
 Existing & Proposed Elevations
 Leigh Street

Drawn	Date	Scale @ A1/A3	Alt. Ref.
SM	09.11.12	1:200/1:400	—
tp bennett Project No.	Drawing Number	Rev	
A10417	C0 501	P1	

NOTES:
 DO NOT SCALE. FIGURED DIMENSIONS ONLY TO BE TAKEN FROM THIS DRAWING. CHECK DIMENSIONS ON SITE AND REPORT DISCREPANCIES TO THE ARCHITECT.
 THIS DRAWING IS PROTECTED BY COPYRIGHT.
 ALL AREAS HAVE BEEN MEASURED FROM CURRENT DRAWINGS. THEY MAY VARY BECAUSE OF (EG) SURVEY, DESIGN DEVELOPMENT, CONSTRUCTION TOLERANCES, STATUTORY REQUIREMENTS OR RE-DEFINITION OF THE AREAS TO BE MEASURED.

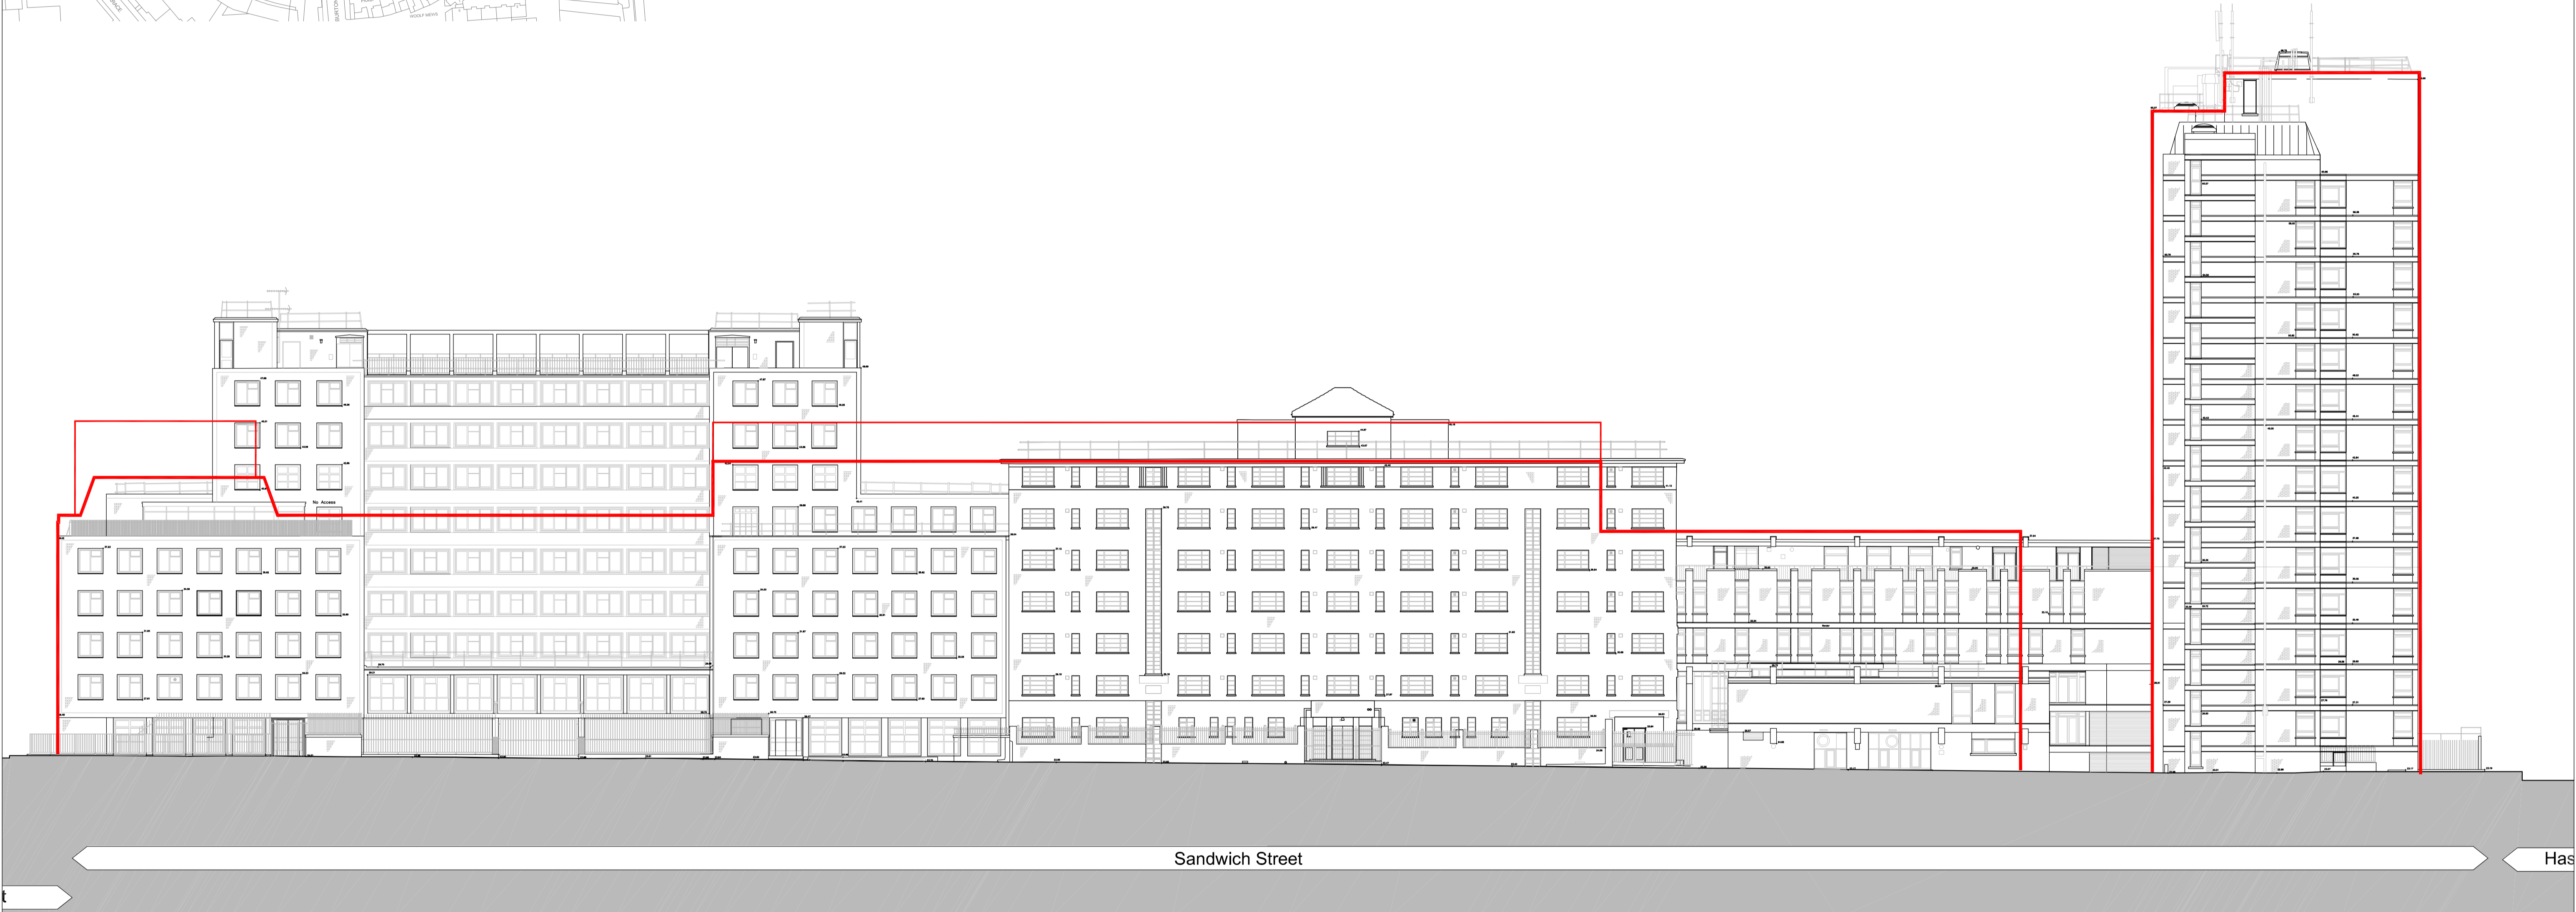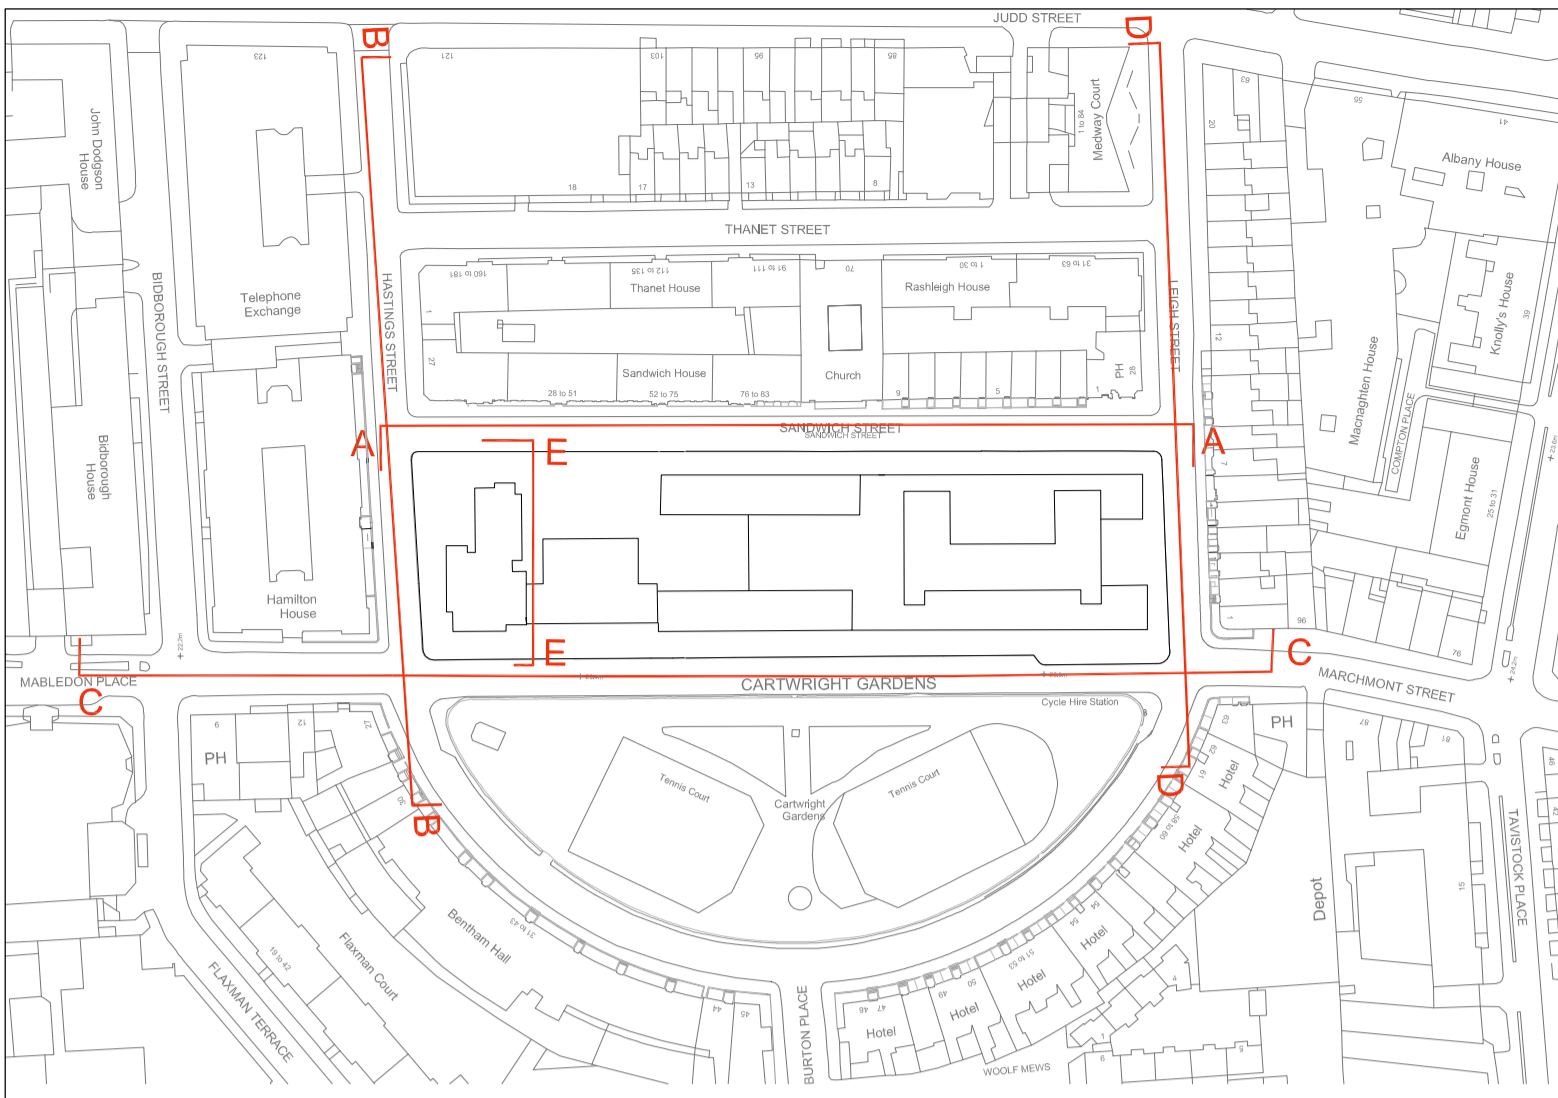


Sandwich Street

Has

1 ELEVATION AA
 1:200

OUTLINE OF PROPOSED BUILDINGS

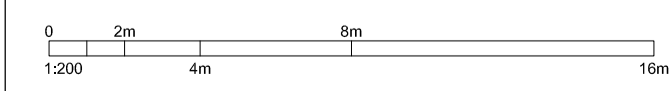

No.	Date	Comment	Drawn	CHK'd
Revisions				

Issue Status
PLANNING
 tp bennett
 architecture
 interiors
 planning

One America Street London SE1 0NE UK +44 (0) 20 7208 2000 www.tpbenett.com
 London Moscow Abu Dhabi New York



Project
 Existing
 University of London
 Cartwright Gardens, London

Drawing Title
 Existing & Proposed Elevations
 Sandwich Street

Drawn	Date	Scale @ A1/A3	Alt. Ref.
SM	09.11.12	1:200/1:400	--

tp bennett Project No.	Drawing Number	Rev
A10417	C0 502	P1

NOTES:
 DO NOT SCALE. FIGURED DIMENSIONS ONLY TO BE TAKEN FROM THIS DRAWING. CHECK DIMENSIONS ON SITE AND REPORT DISCREPANCIES TO THE ARCHITECT.
 THIS DRAWING IS PROTECTED BY COPYRIGHT.
 ALL AREAS HAVE BEEN MEASURED FROM CURRENT DRAWINGS. THEY MAY VARY BECAUSE OF (EG) SURVEY, DESIGN DEVELOPMENT, CONSTRUCTION TOLERANCES, STATUTORY REQUIREMENTS OR RE-DEFINITION OF THE AREAS TO BE MEASURED.

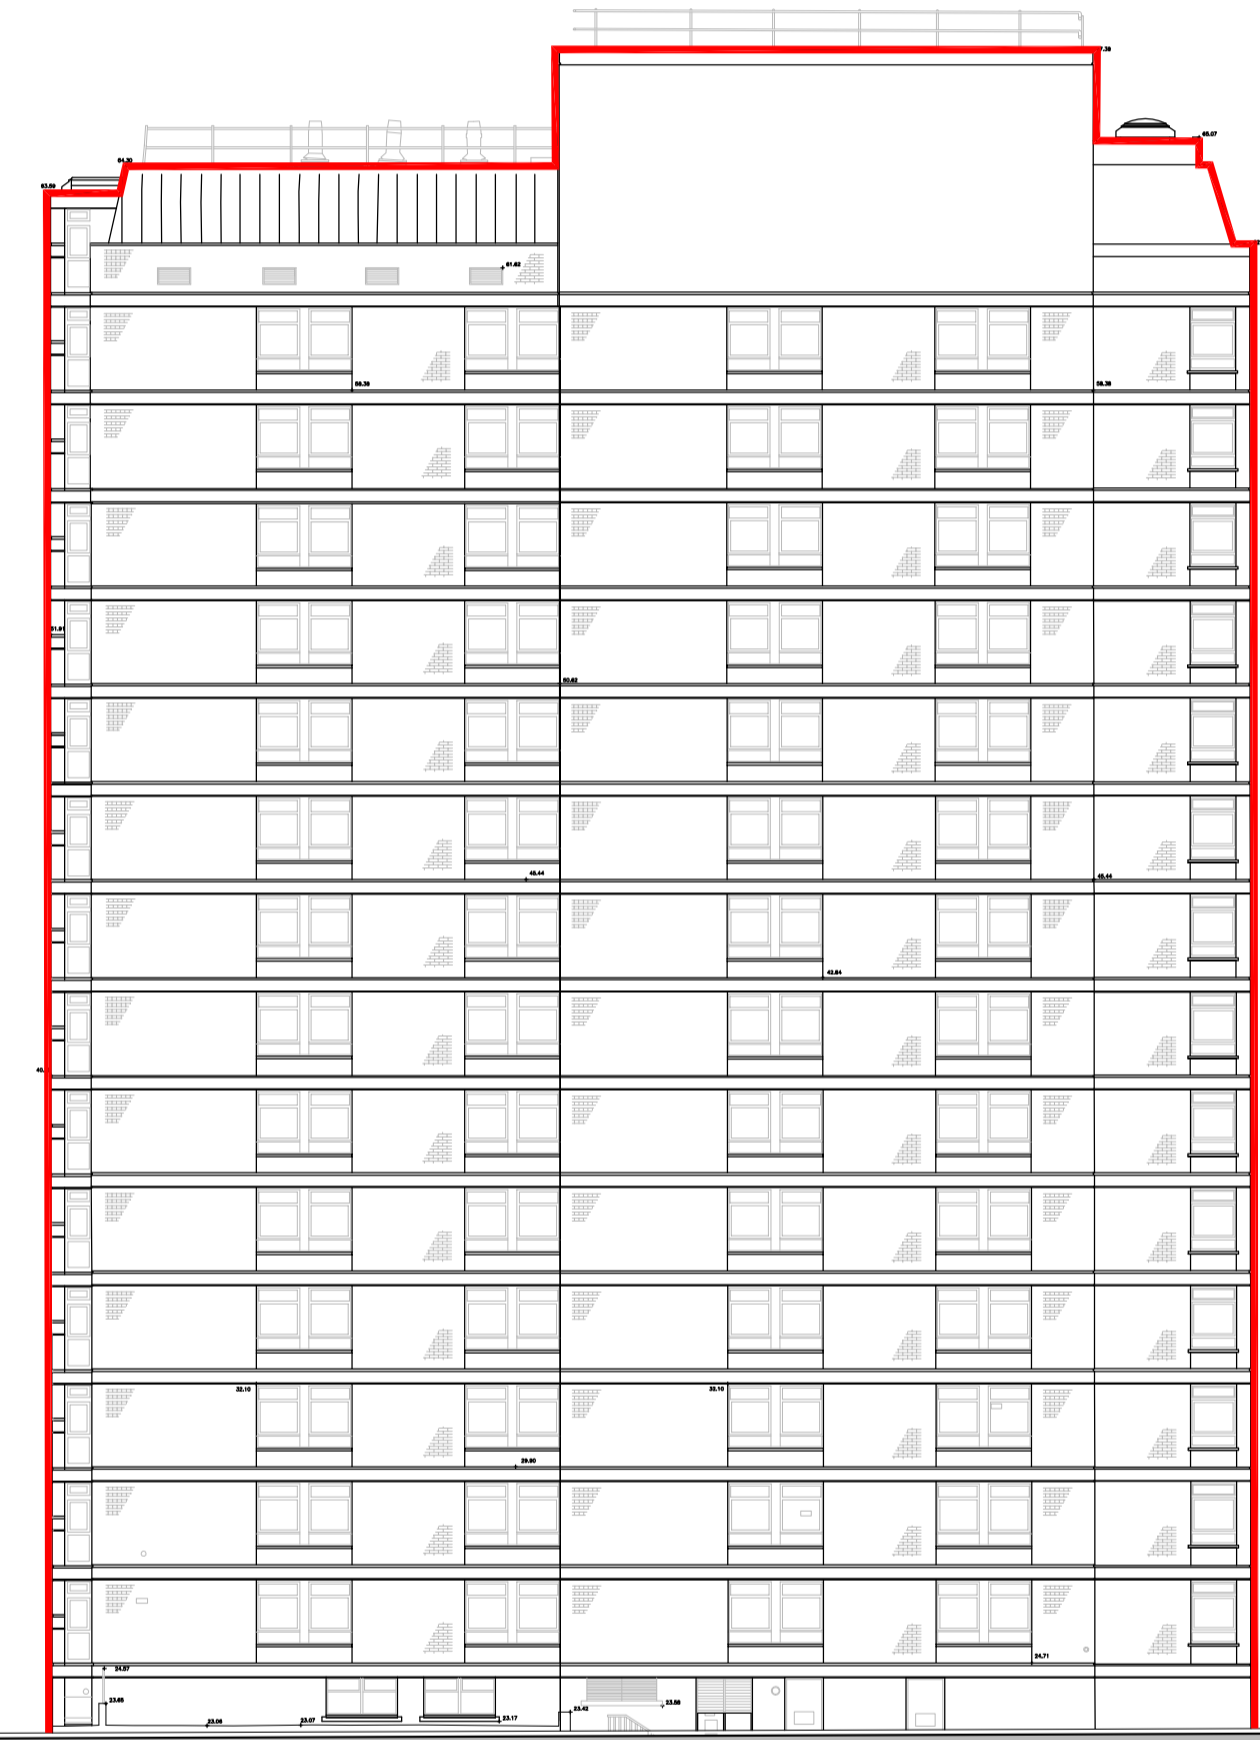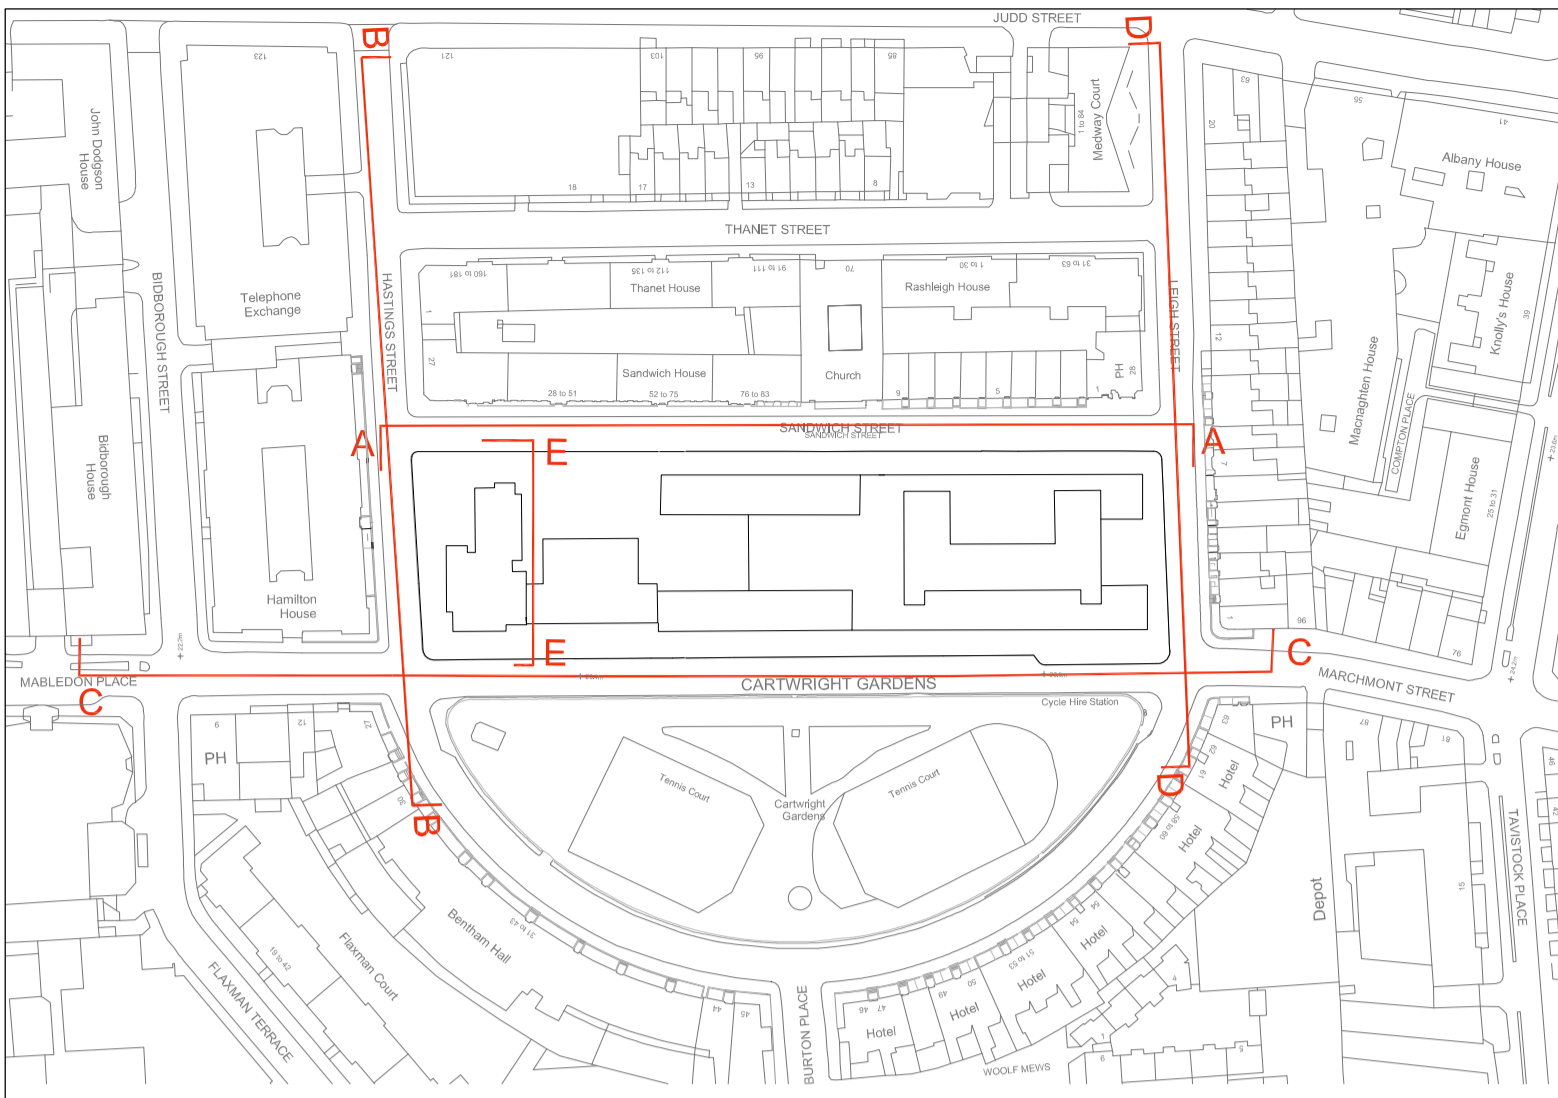

Thanet Street



Sandwich Street




Cartwright Gardens

Hastings Street

1 ELEVATION BB
 1:200

OUTLINE OF PROPOSED BUILDINGS

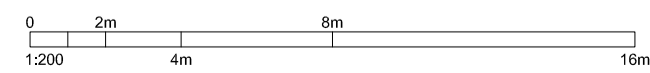

No.	Date	Comment	Drawn	Chk'd
Revisions				

Issue Status
PLANNING
 tp bennett
 architecture
 interiors
 planning

One America Street London SE1 0NE UK +44 (0) 20 7208 2000 www.tpbenett.com
 London Moscow Abu Dhabi New York

Project
 Existing
 University of London
 Cartwright Gardens, London

Drawing Title
 Existing & Proposed Elevations
 Hastings Street

Drawn	Date	Scale @ A1/A3	Alt. Ref.
SM	09.11.12	1:200/1:400	--

tp bennett Project No.	Drawing Number	Rev
A10417	C0 503	P1