


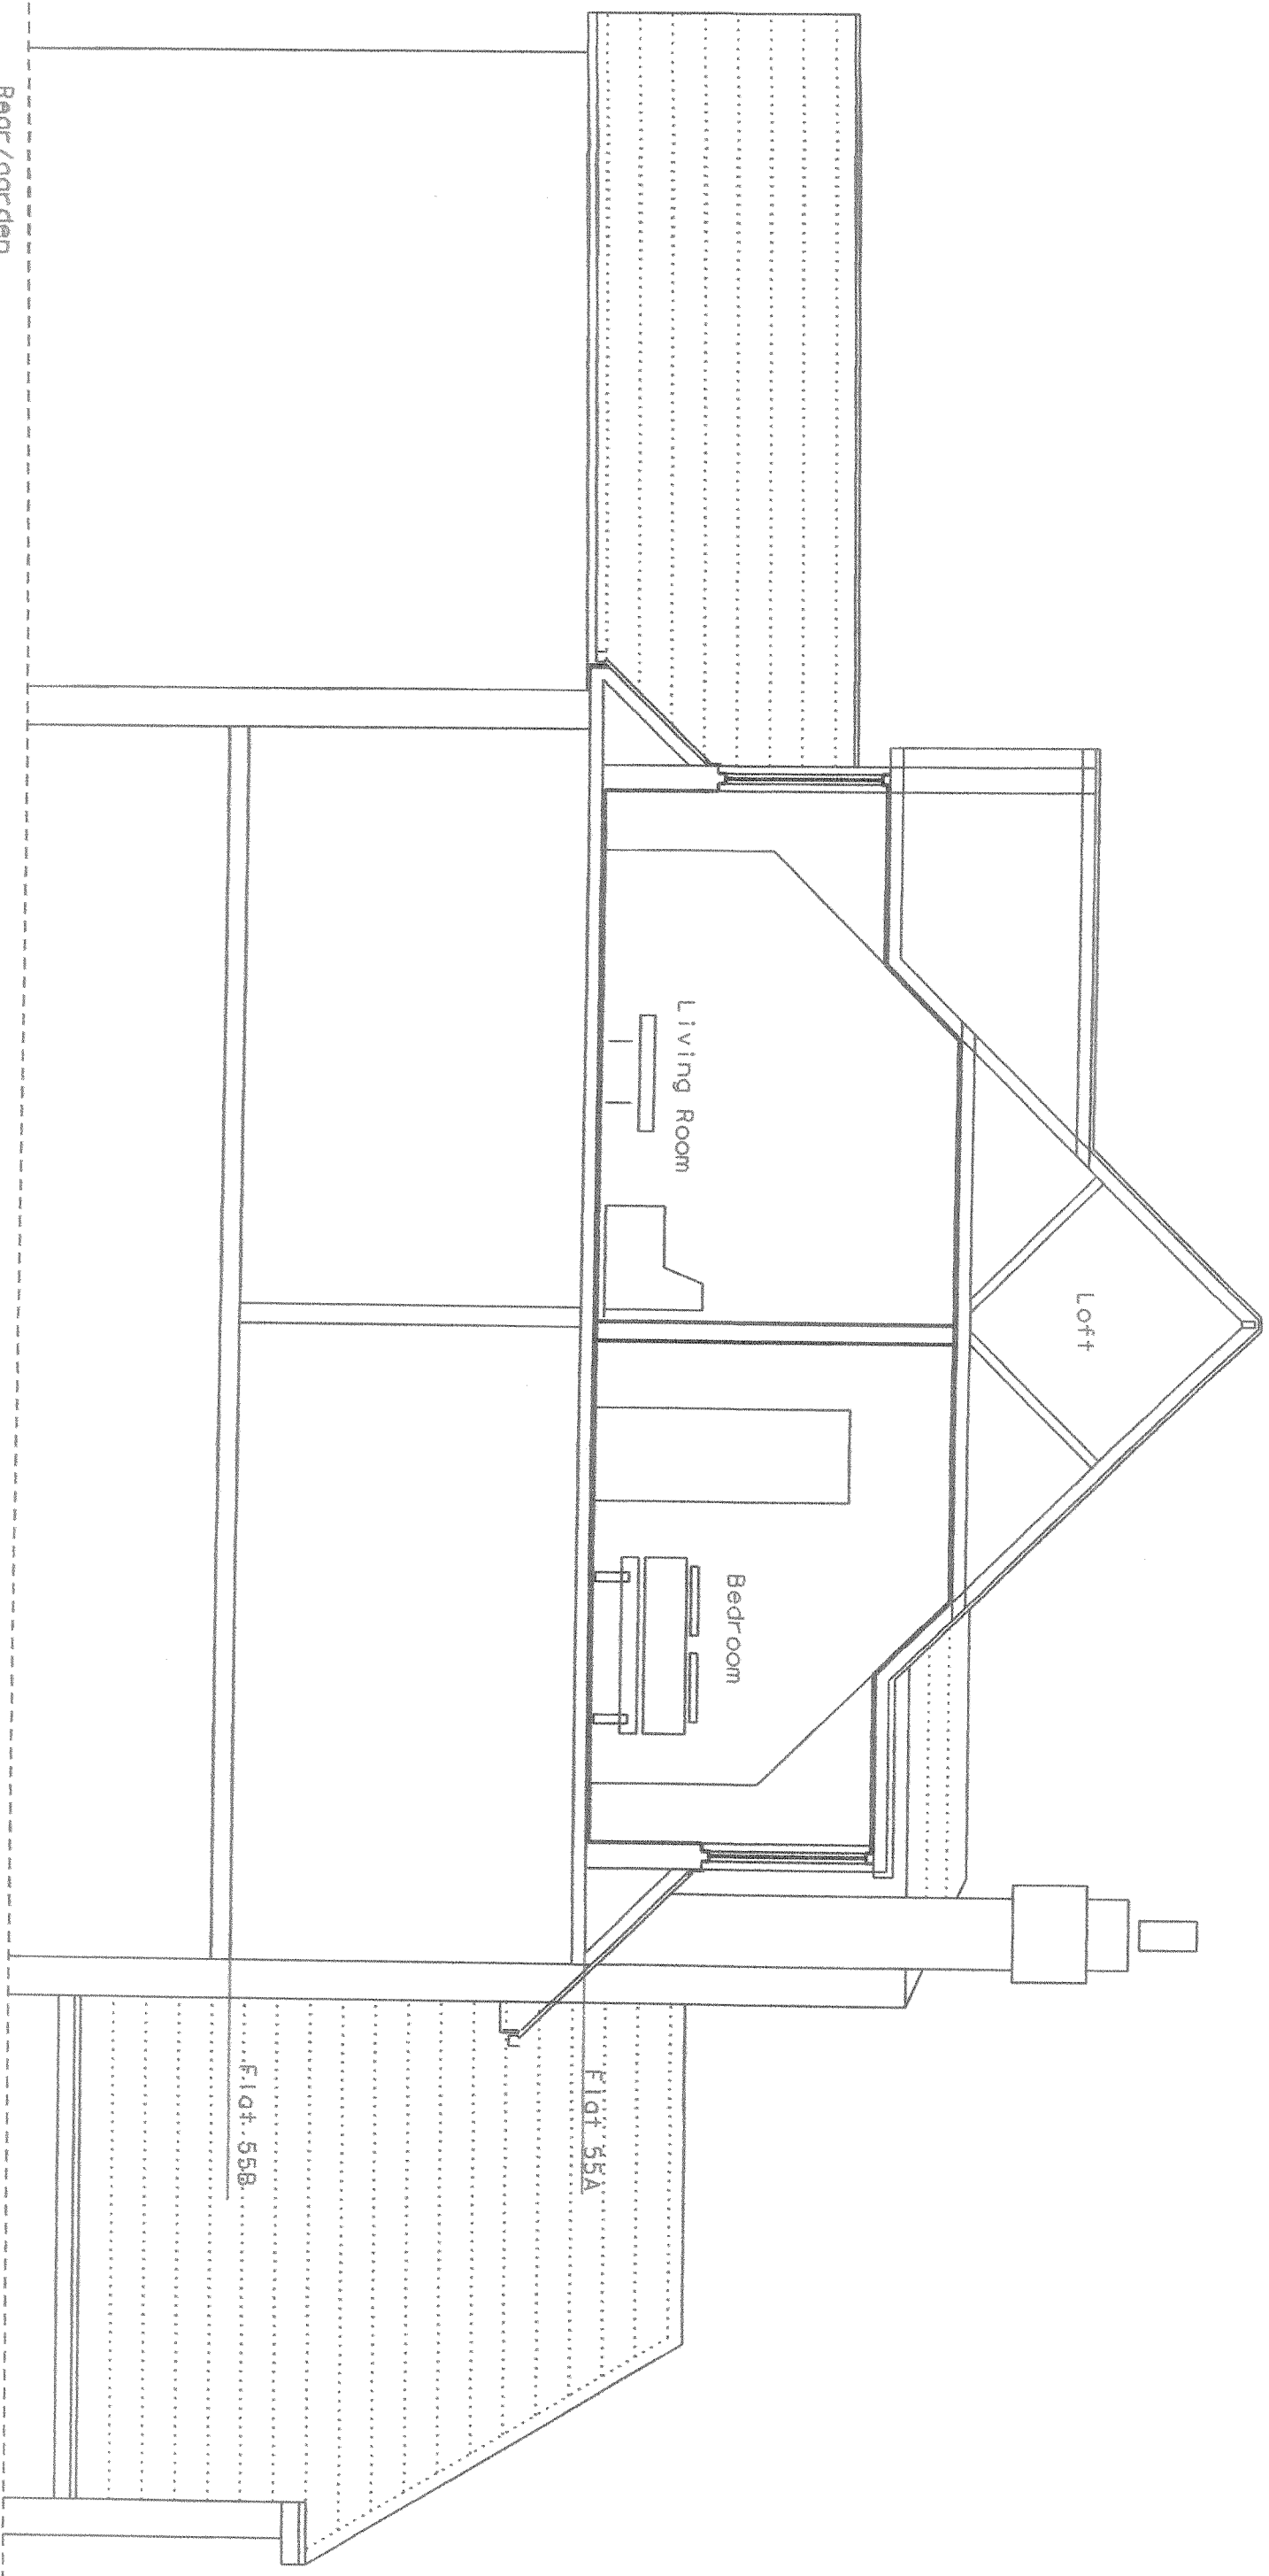

Existing Section AA 1:50@A3

Revisions
-- Date Reason


NOTES

1. Do not scale from drawings
2. All drawings to read in conjunction with all other documentation
3. Discrepancies to be highlighted to the architect

frank-architecture

e mail: info@frank-architecture.com
mobile: 07815502051
31a Poole Road London E9 7AE

55A Crediton Hill
London
NW6 1HS
Job No. ch/004/11 Drawing No. AL-015
Scale 1:50 @ A3 Date: April 11/FS

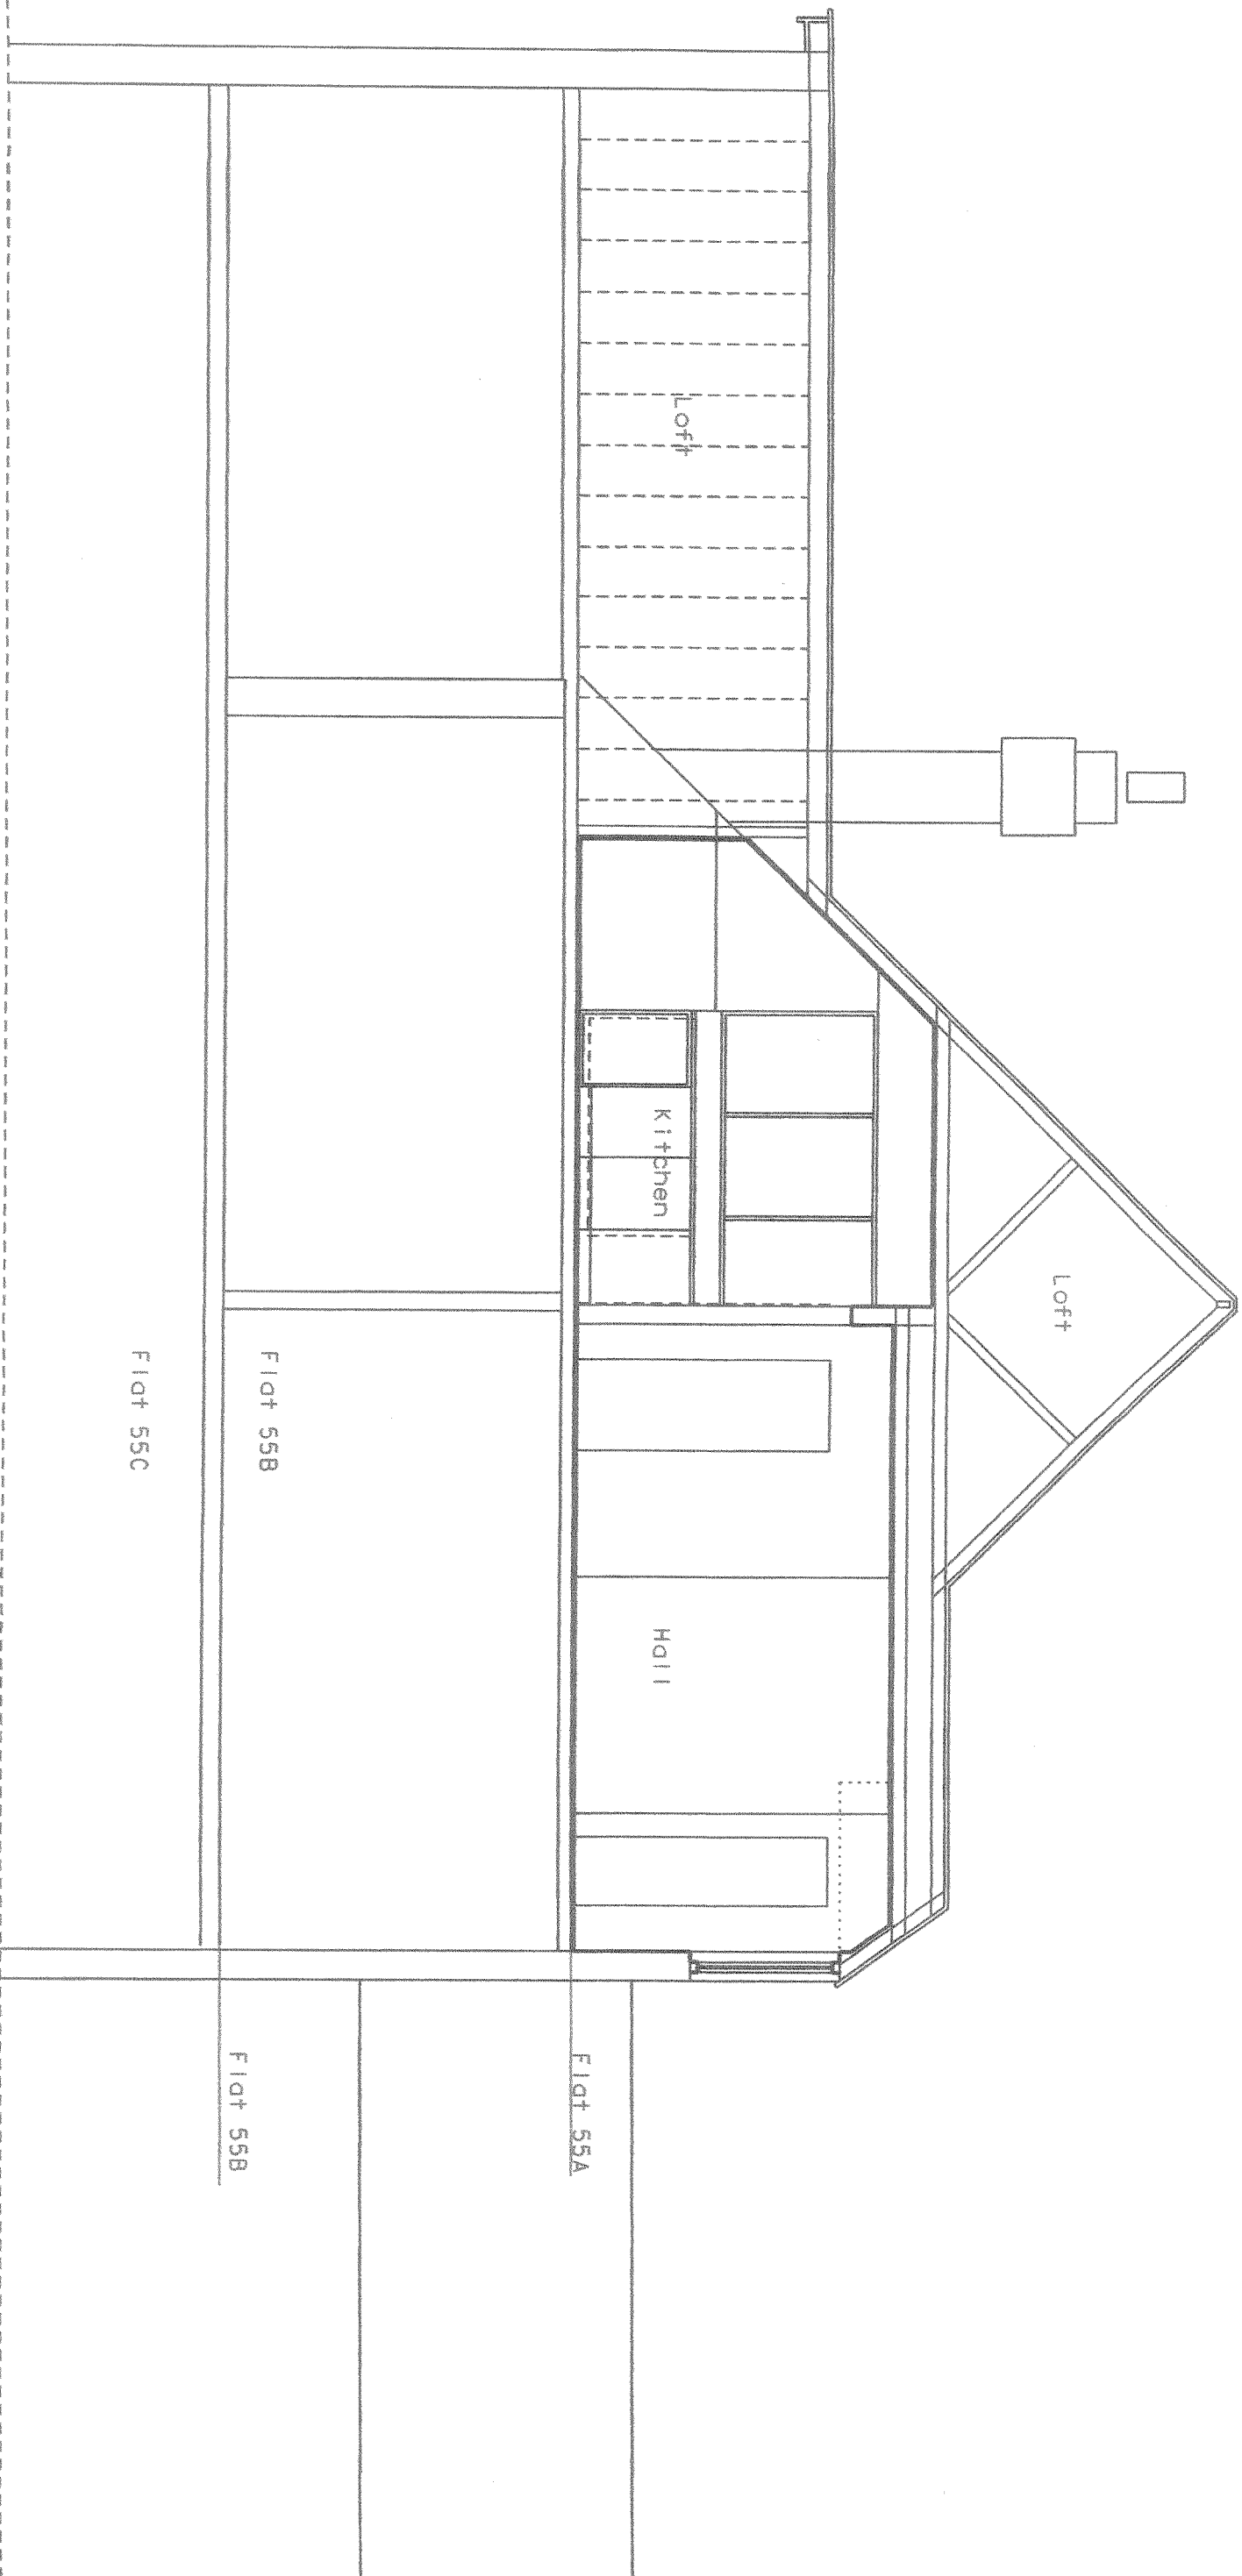

Existing Section BB 1:50@A3

Revisions
-- Date Reason

Front/Street

NOTES


1. Do not scale from drawings
2. All drawings to read in conjunction with all other documentation
3. Discrepancies to be highlighted to the architect

frank-architecture

e mail: info@frank-architecture.com
mobile: 07815502051
31a Poole Road London E9 7AE

55A Crediton Hill
London
NW6 1HS

Job No. ch/004/11 Drawing No. AL-016
Scale 1:50 @ A3 Date: April 11/FS

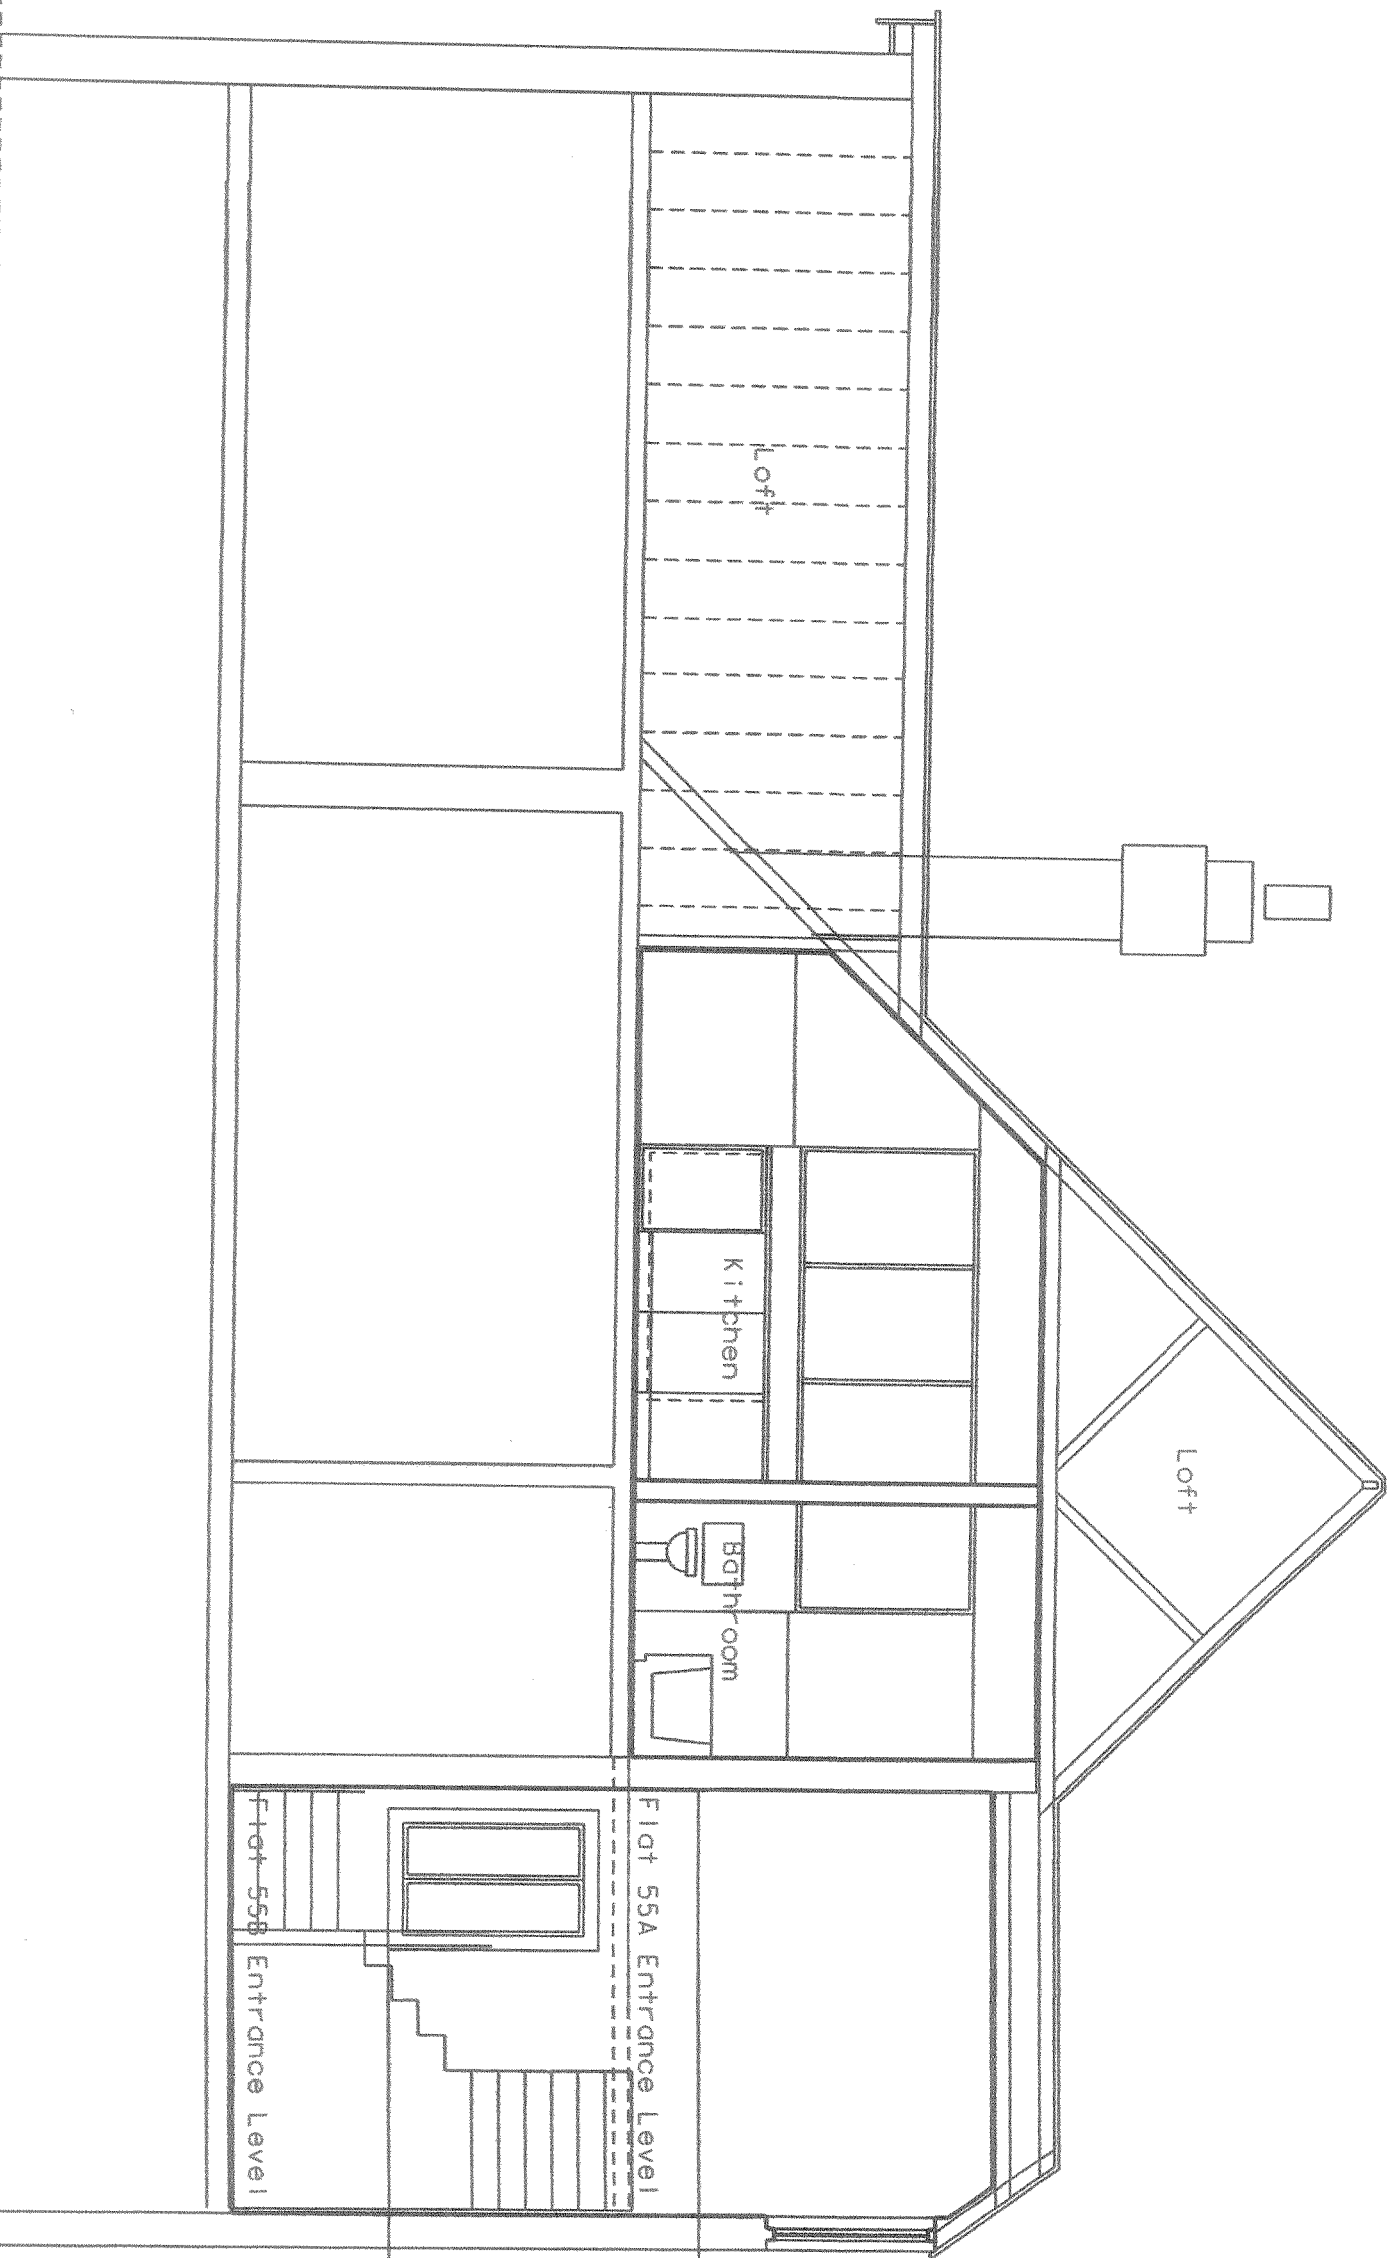

Existing Section CC 1:50@A3

Revisions		Front/Street
--	Date	Reason

NOTES

1. Do not scale from drawings
2. All drawings to read in conjunction with all other documentation
3. Discrepancies to be highlighted to the architect

frank-architecture

e mail: info@frank-architecture.com
mobile: 07815502051
31a Poole Road London E9 7AE

55A Crediton Hill
London
NW6 1HS

Job No. ch/004/11 Drawing No. AL-017
Scale 1:50 @ A3 Date: April 11/FS