

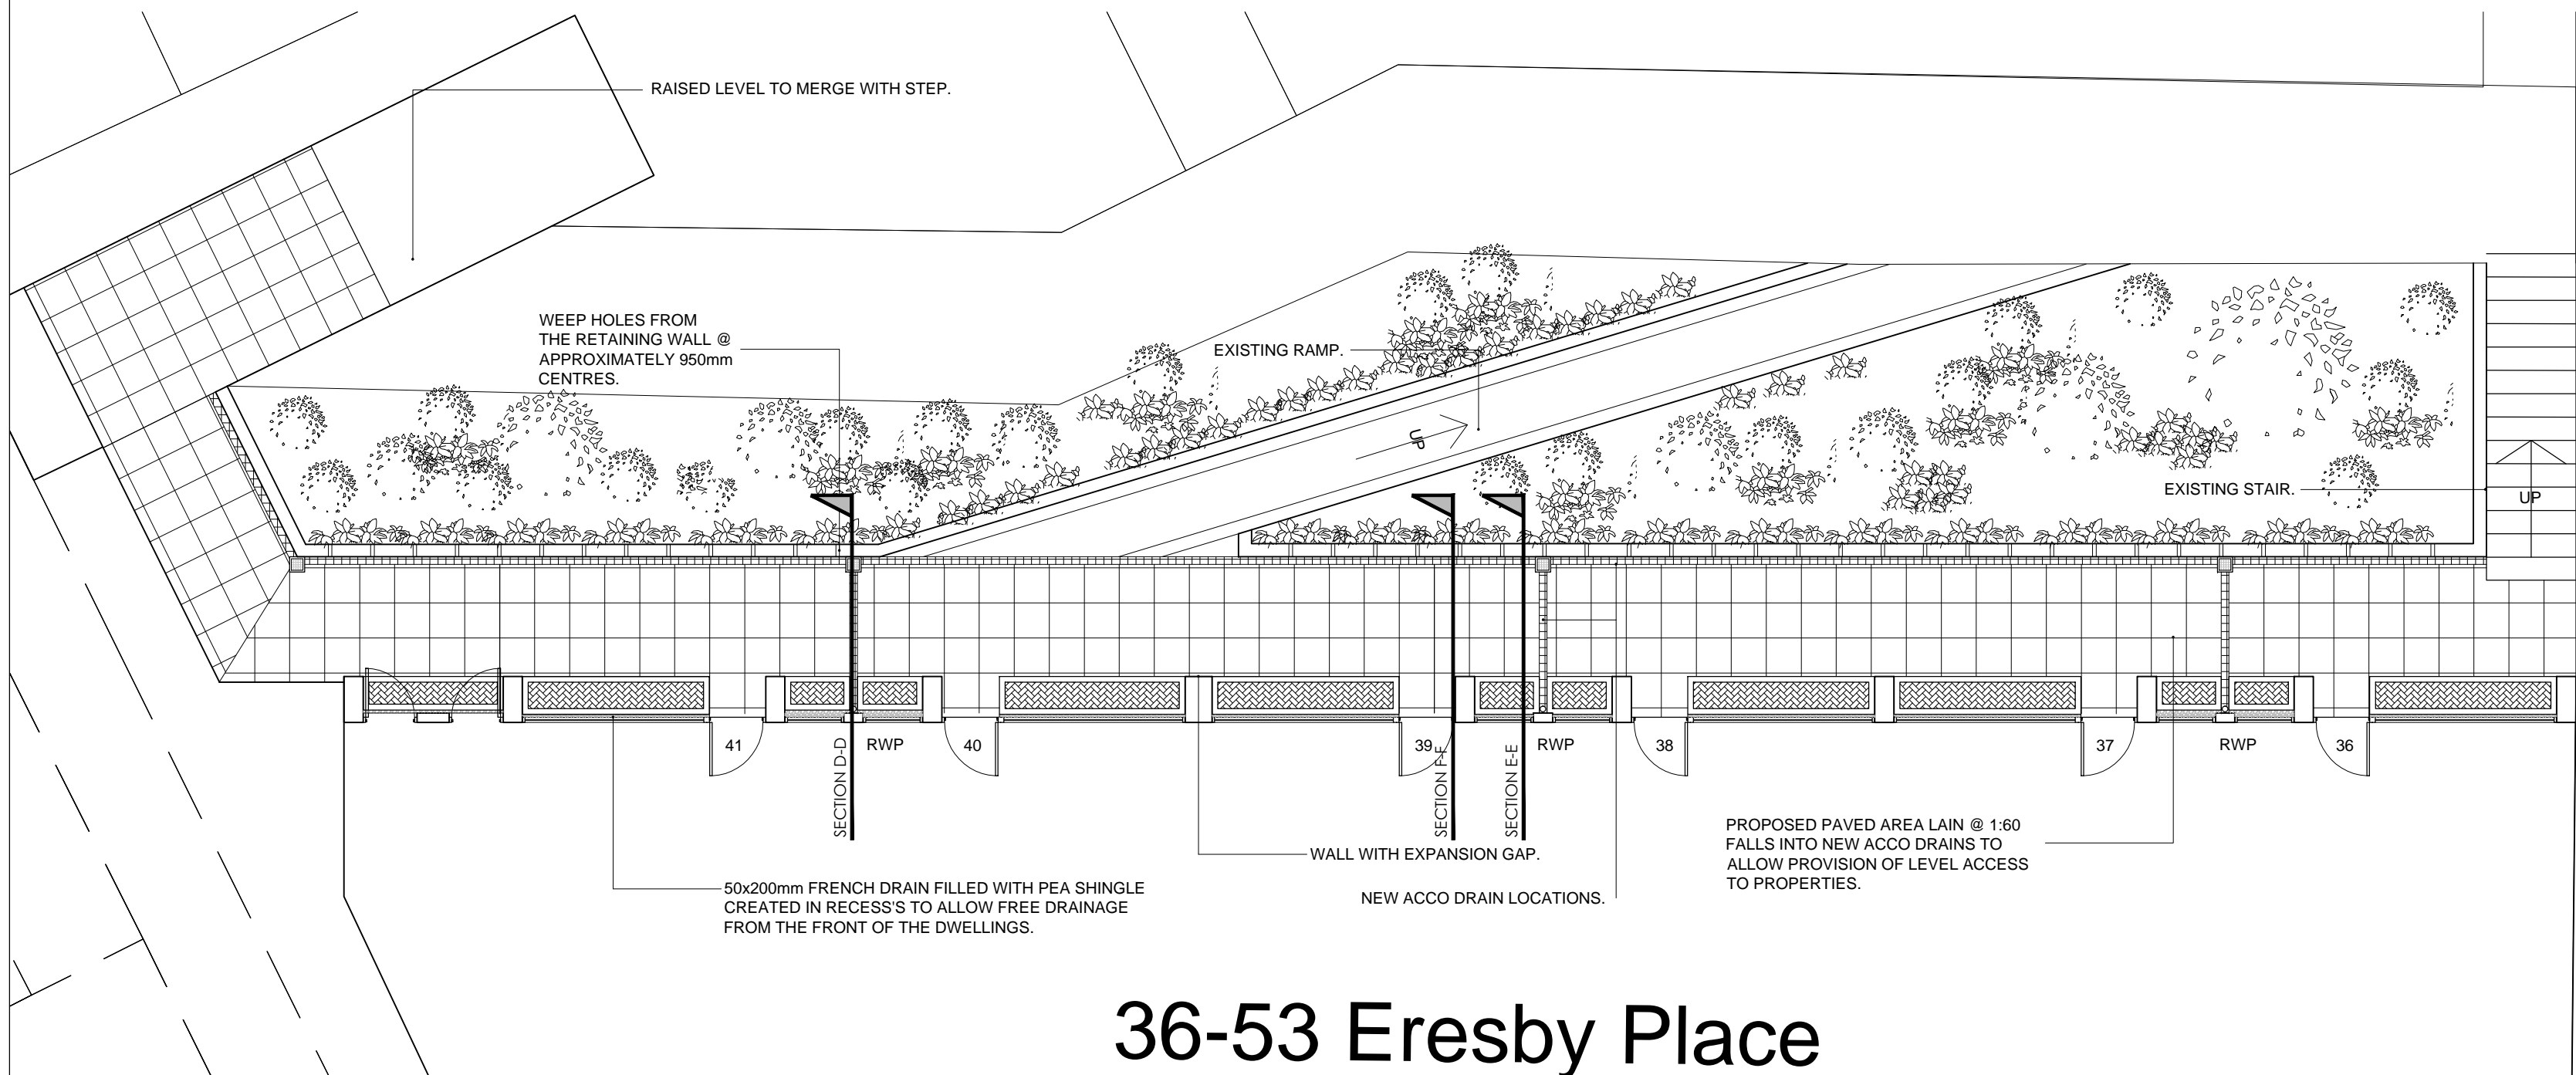


EXISTING LAYOUT OF PEDESTRIAN ACCESS

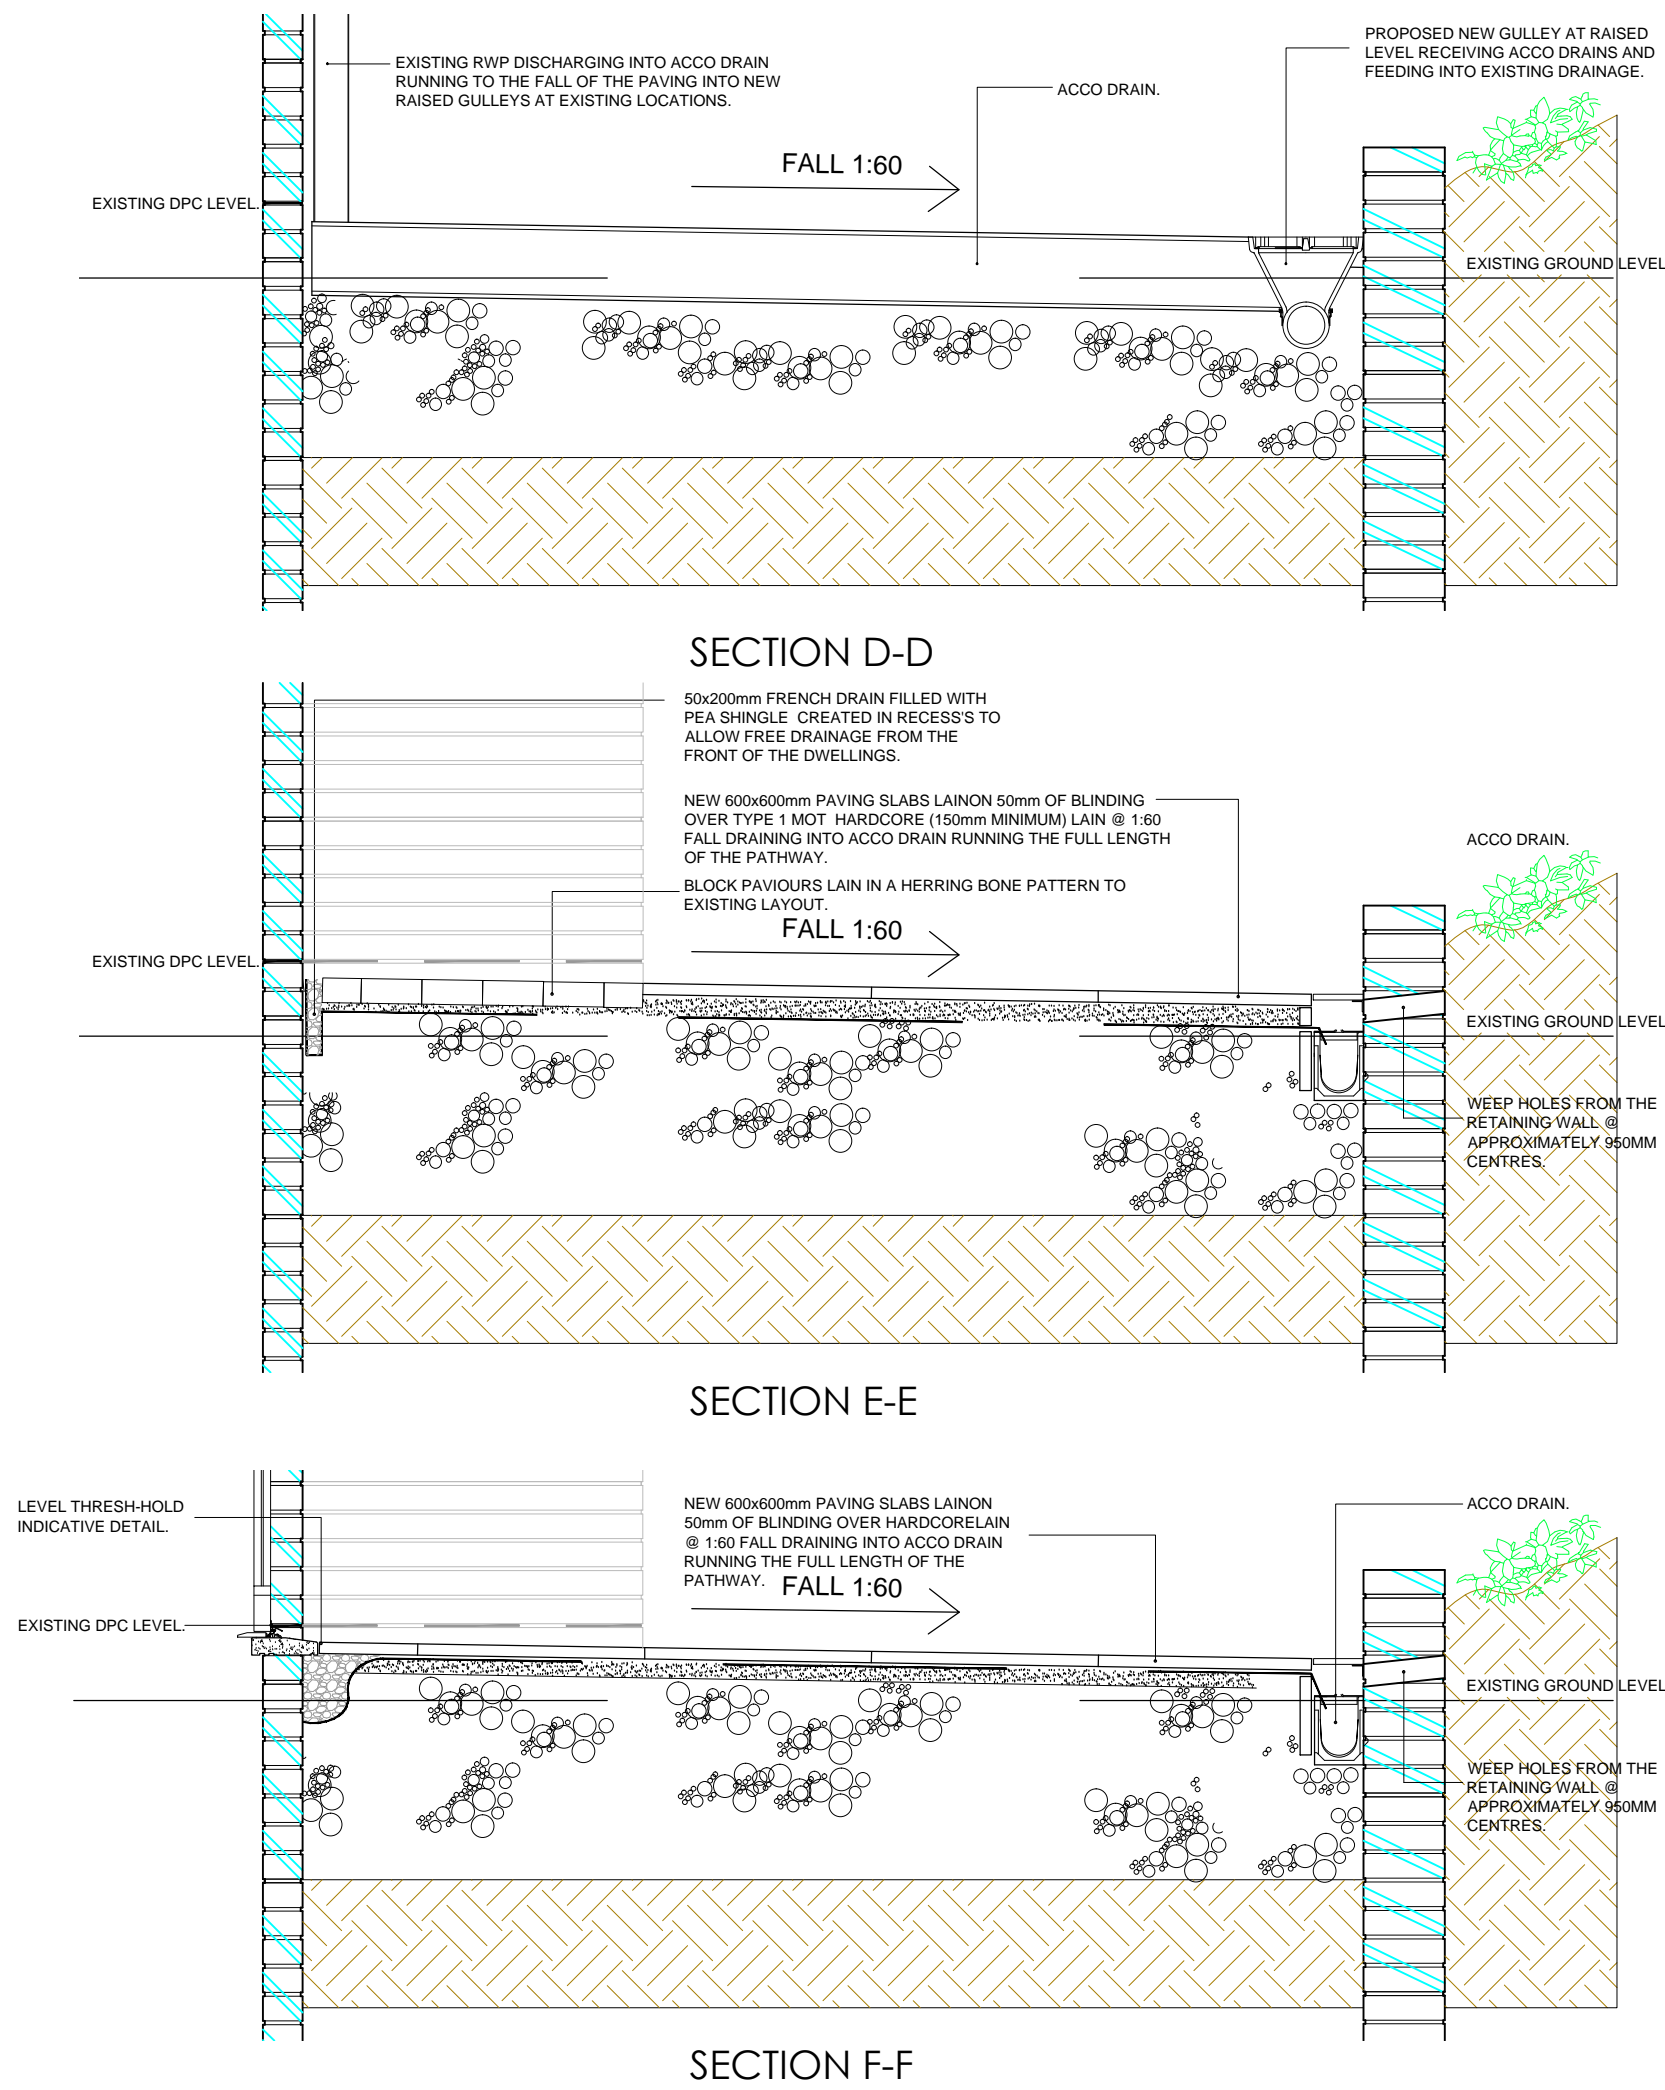

PROPOSED LAYOUT OF PEDESTRIAN ACCESS

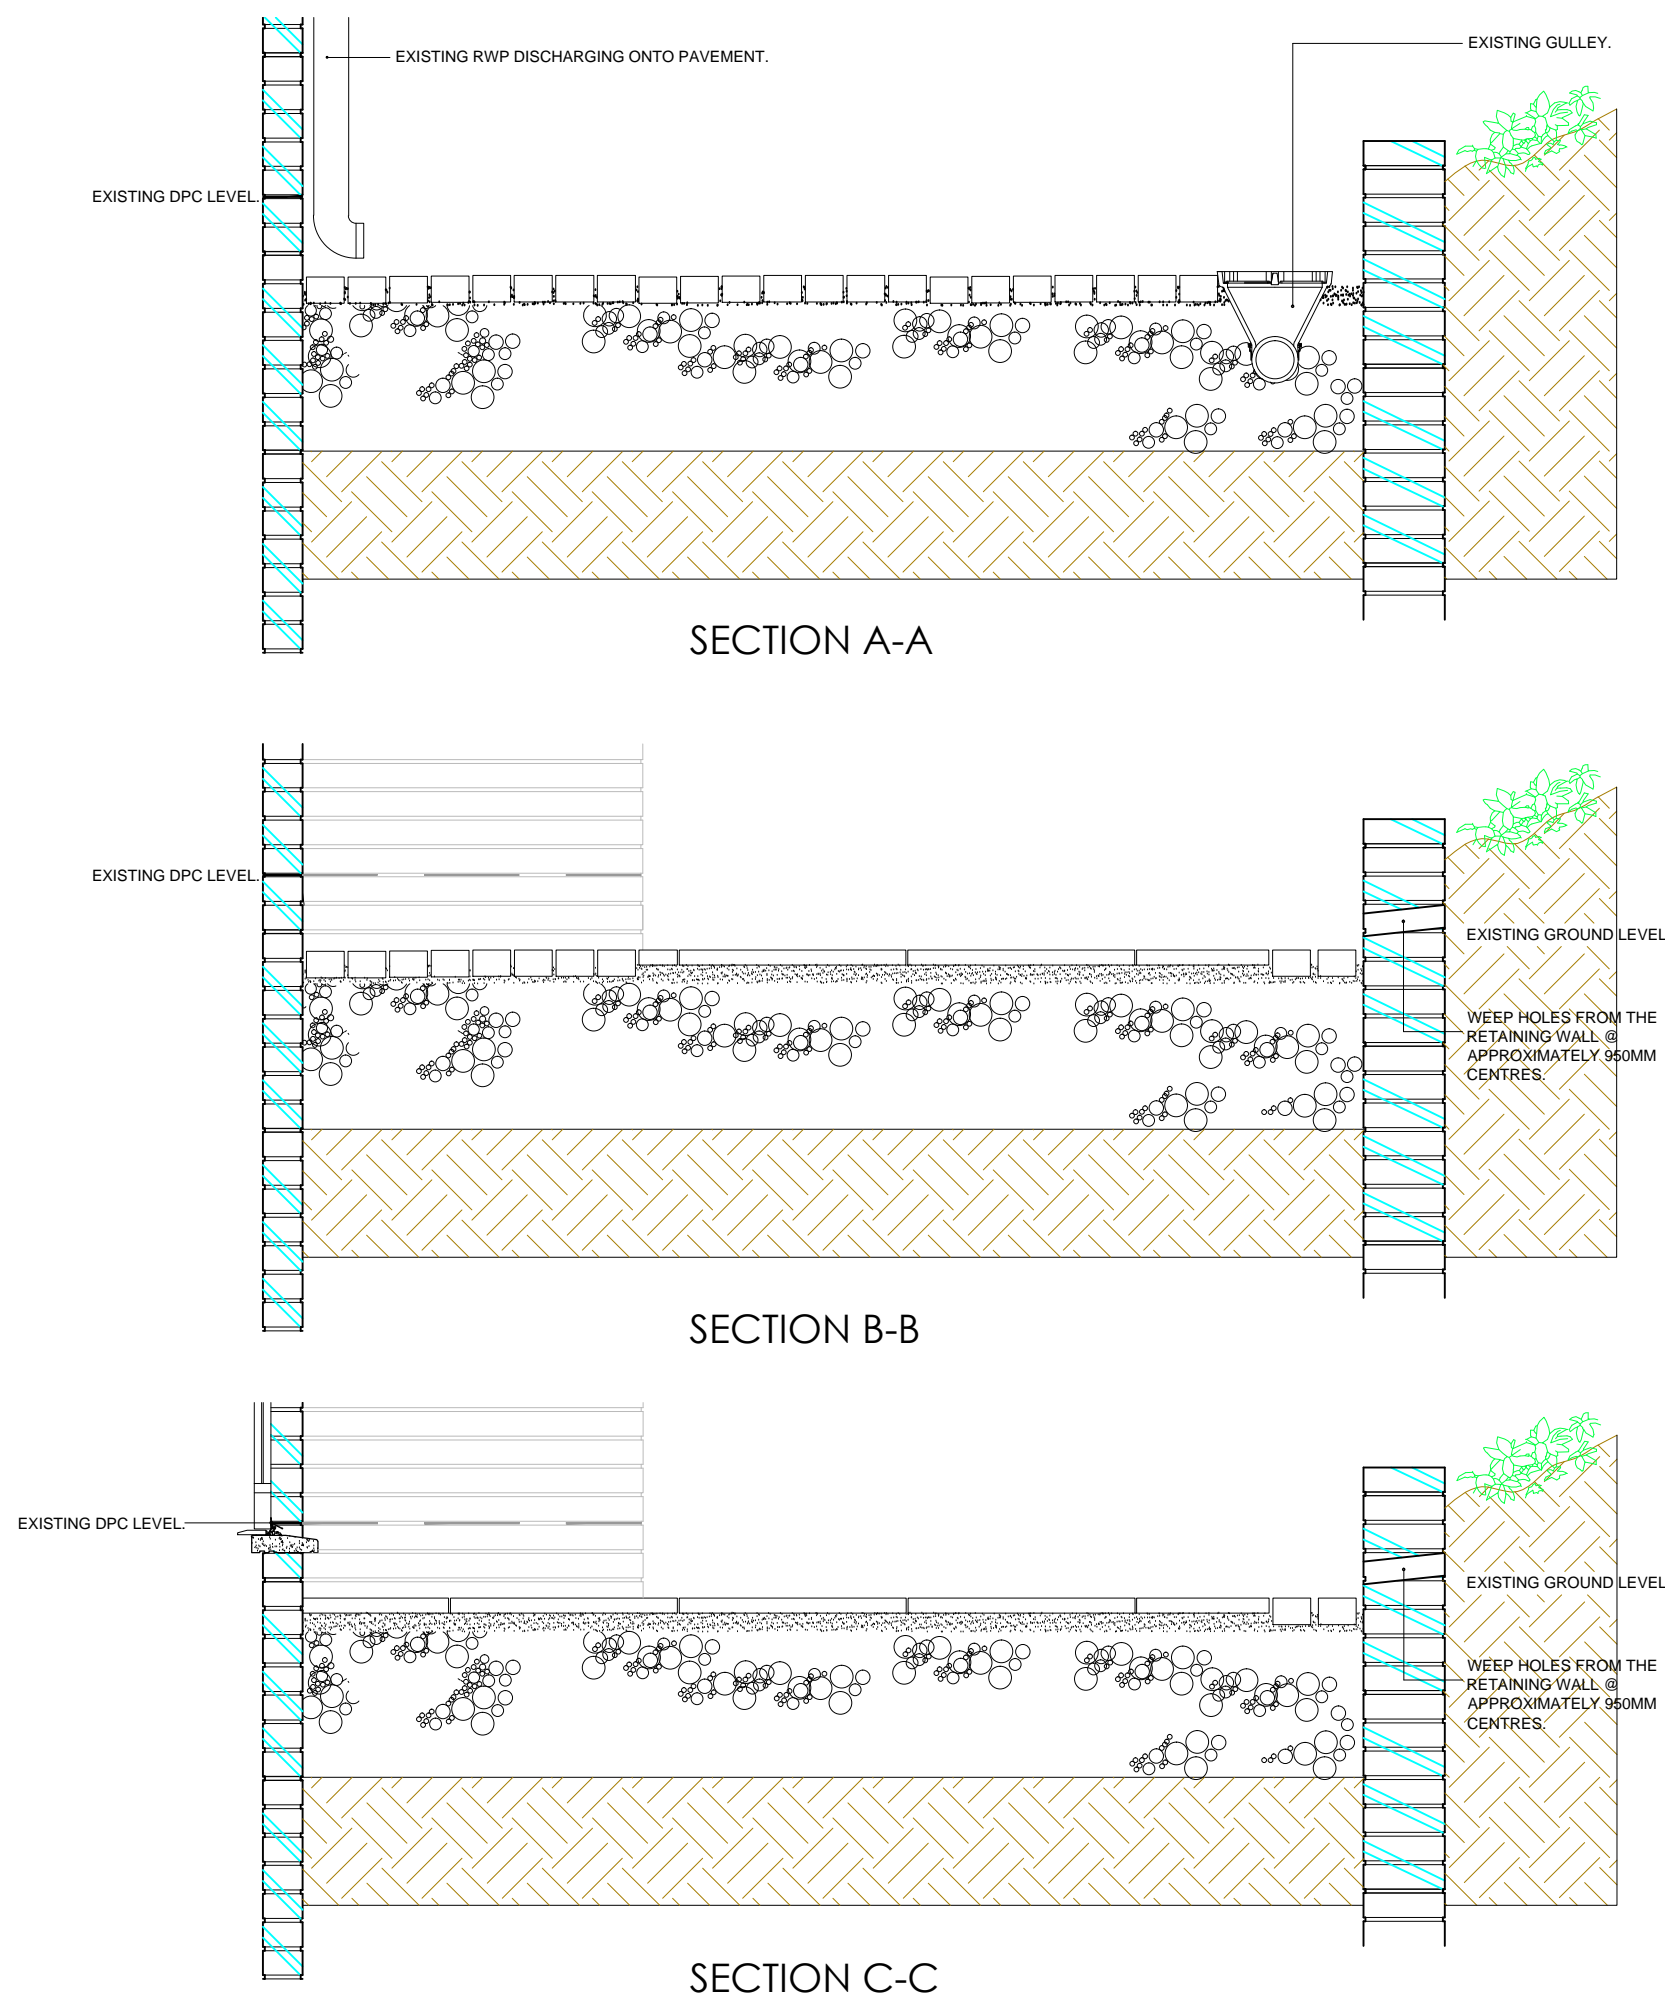

© This drawing is copyright.

Do not scale from this drawing.
AKDP to be informed of any discrepancies.
Contractor to check all dimensions on site.



REV	DATE	DESCRIPTION	BY	APPD
-----	------	-------------	----	------

CLIENT **Apollo London Limited**
 Conquest House,
 Church Street,
 Waltham Abbey,
 Essex EN9 1DX.
 Tel: 01992 650333
 Fax: 01992 650999

APOLLO GROUP

PROJECT
KINGSGATE ESTATE DDA FEASIBILITY TO INCORPORATE LEVEL ACCESS TO GROUND FLOOR PROPERTIES.

DRAWING TITLE
EXISTING & PROPOSED ERENSBY LEVEL ACCESS TO DWELLINGS 36-41.

DATE Mach 2013	DWG. No. 3393/002	REV.
SCALE 1:100/20@A1		
DRAWN BY: TAL	DATED Mar 2013	
CHECKED BY: 00	DATED 00	
APPROVAL BY: 00	DATED 00	

AK DESIGN PARTNERSHIP LLP
 CHARTERED BUILDING CONSULTANCY
 BUILDING SURVEYORS
 BUILDING DESIGNERS
 PROJECT MANAGERS

AKDP

111-113 VICTORIA ROAD
 ROMFORD
 ESSEX
 RM1 2LX

TEL: 01708 751772
 FAX: 01708 764056
 E-MAIL: office@akdesign.co.uk
 WEB SITE: www.akdesign.co.uk