




EXISTING GROUND FL PLAN 1:100

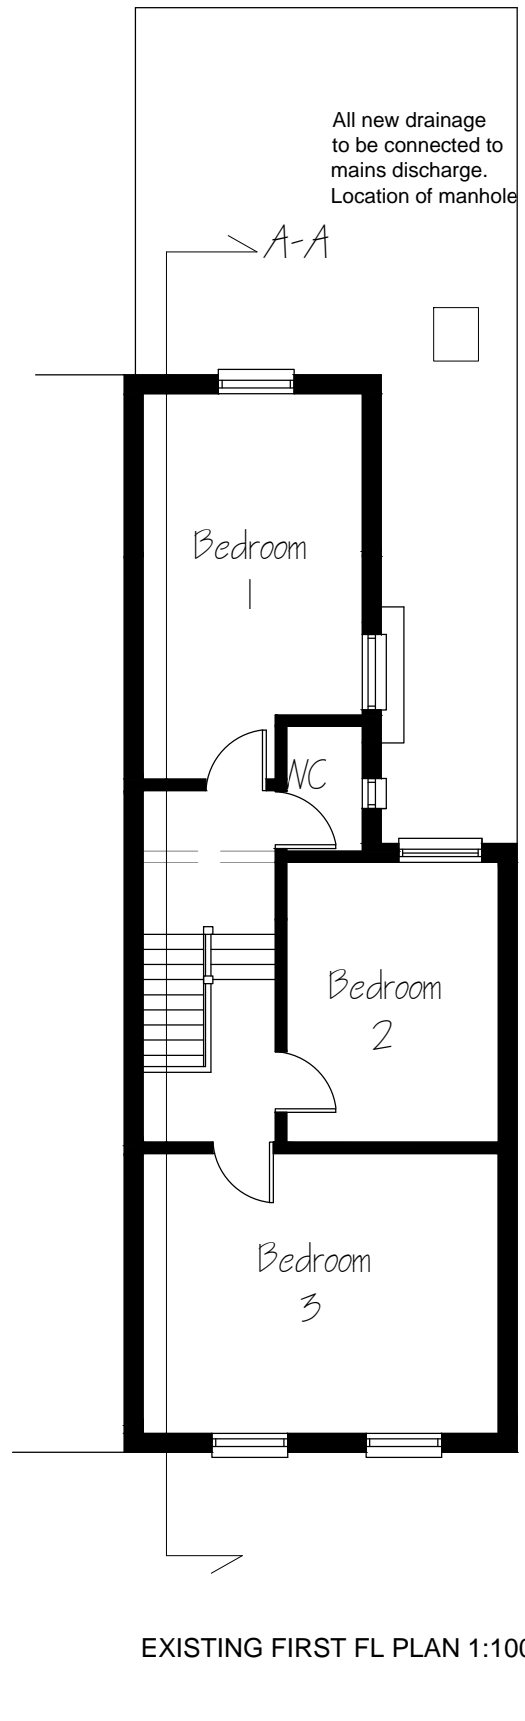


EXISTING FIRST FL PLAN 1:100

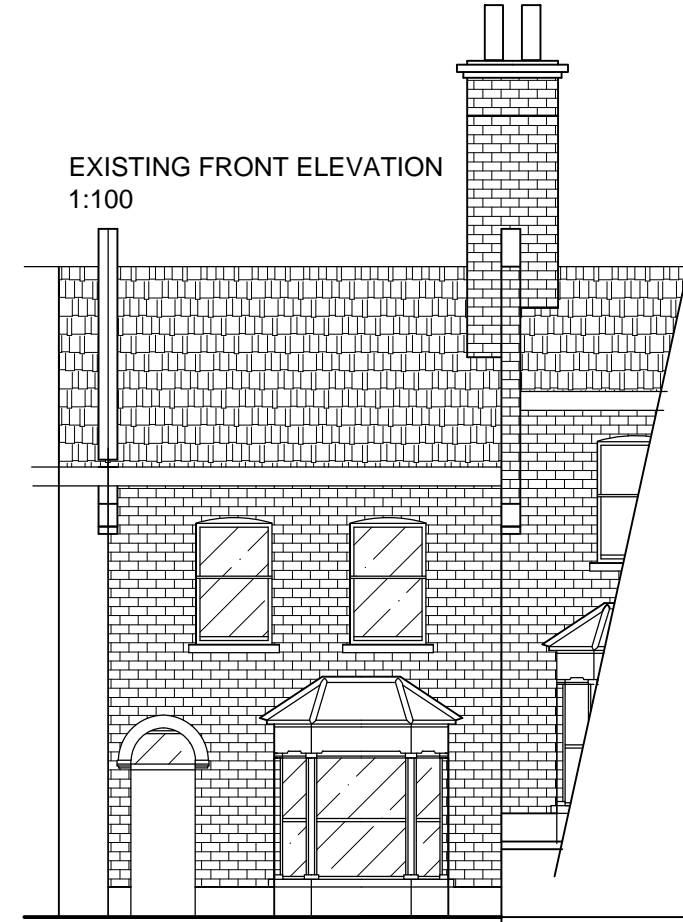

EXISTING FRONT ELEVATION
1:100

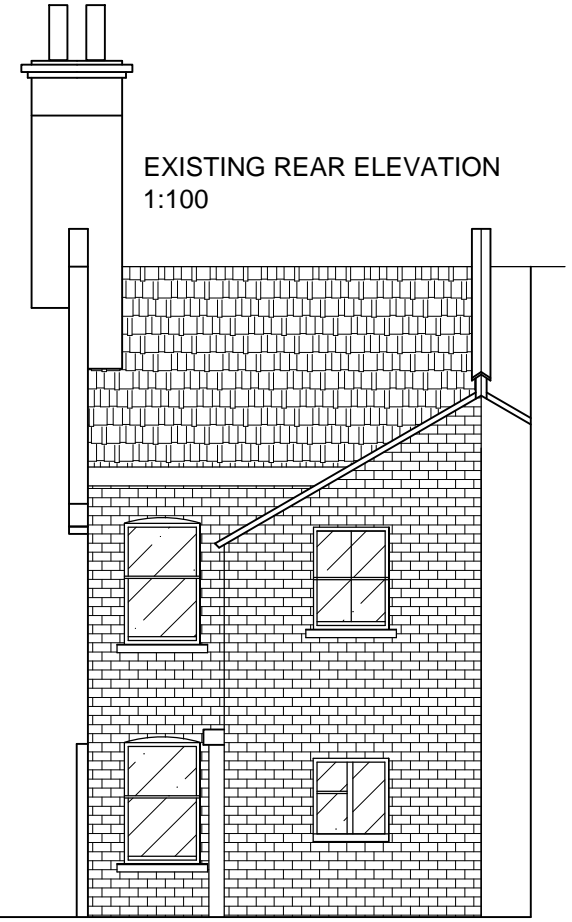

EXISTING REAR ELEVATION
1:100

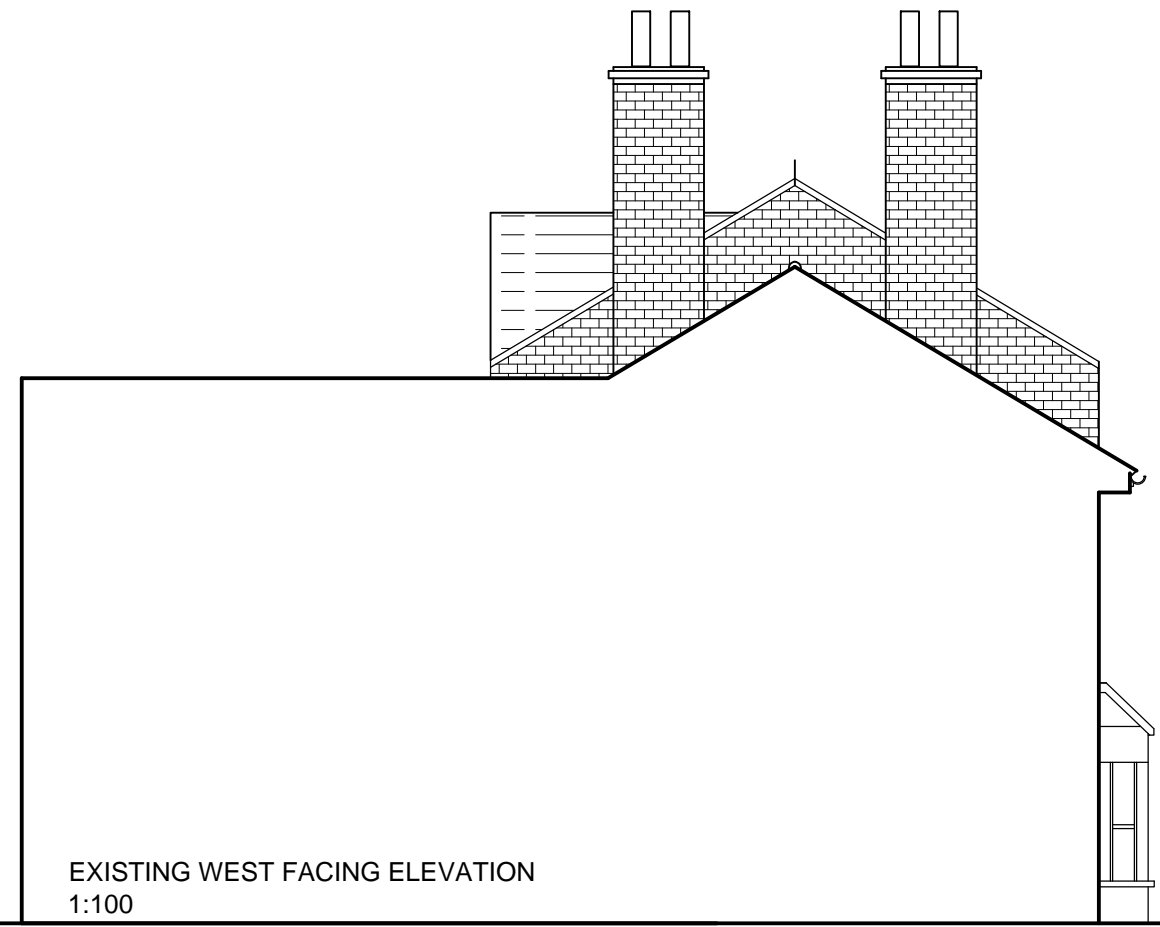

EXISTING WEST FACING ELEVATION
1:100