



PROPOSED GROUND FL PLAN
1:100

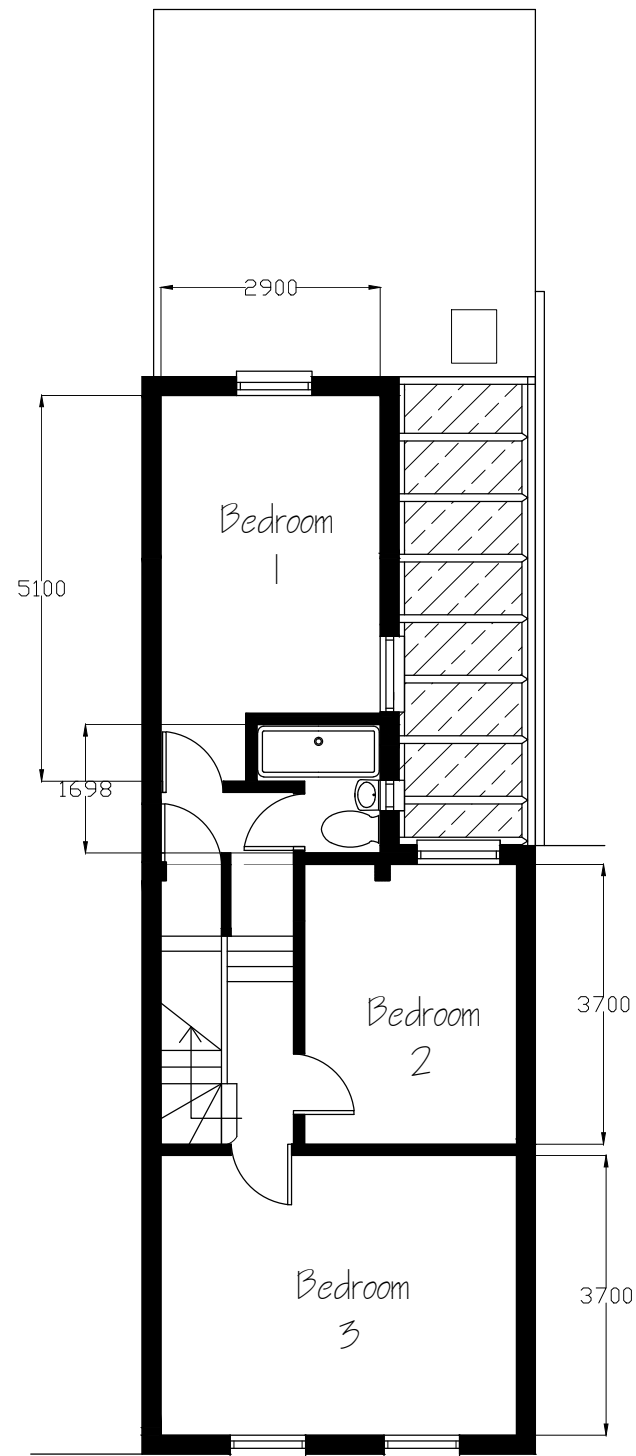


FIRST FLOOR PLAN
1:100

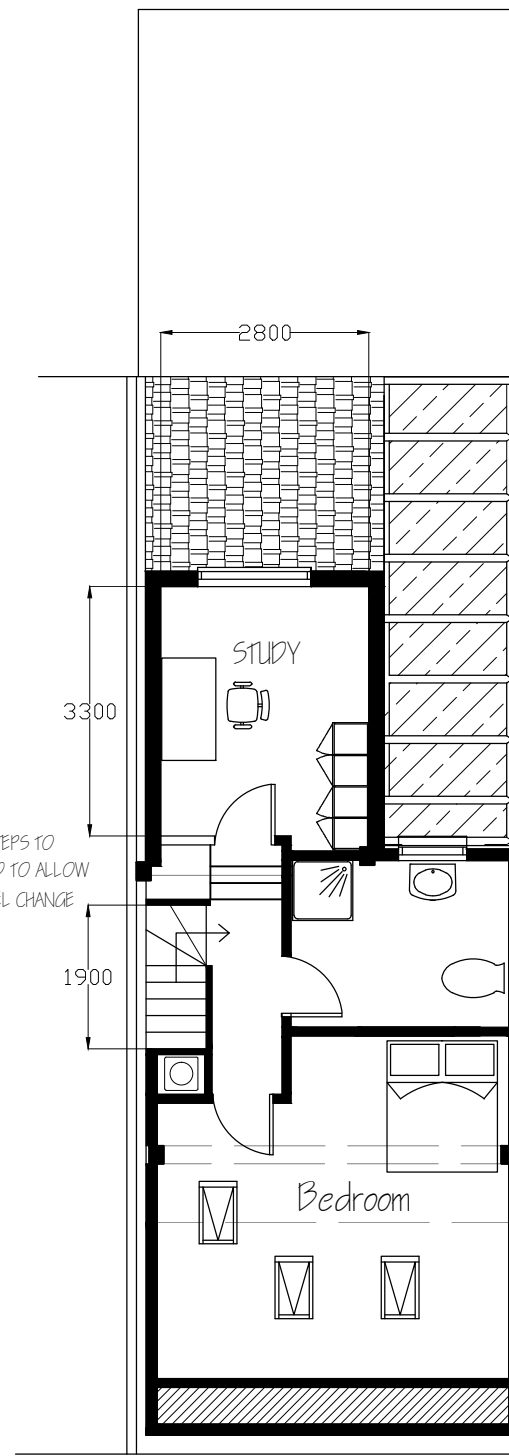

LOFT FL PLAN (INCL. NEW STUDY ROOM)
1:100

EXISTING LOFT SPACE
AS APPROVED IN LAWFULL DEVELOP
CERTIFICATE ATTAINED
APP REF: 2012/4848/P

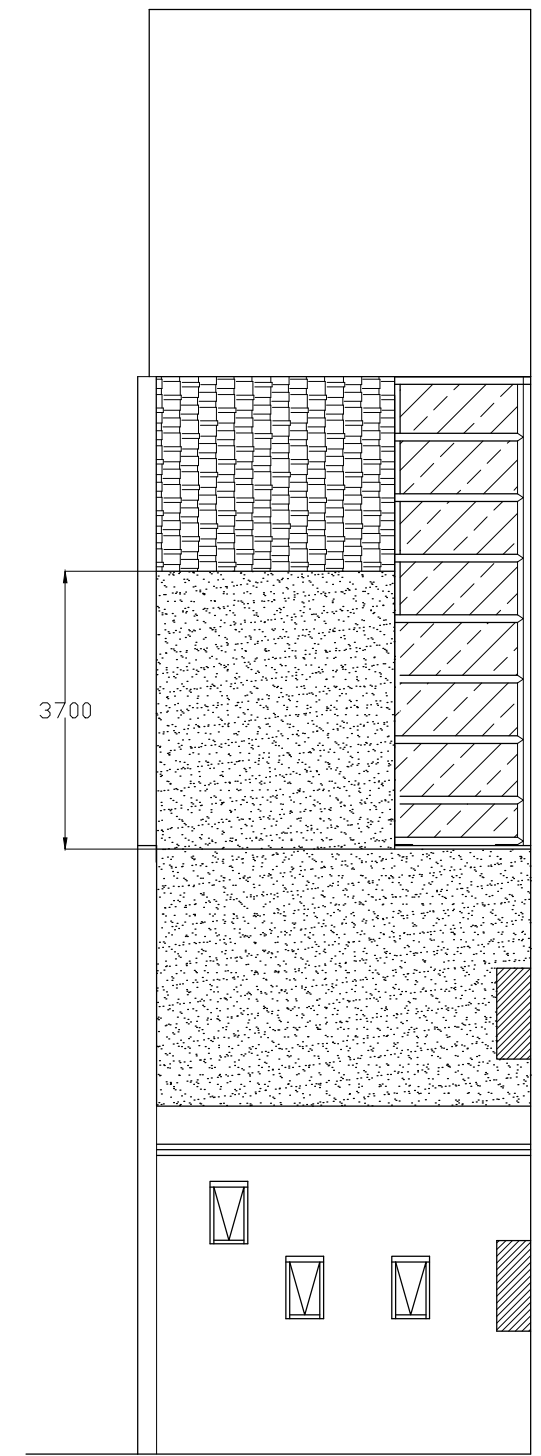

ROOF PLAN
1:100