



PROPOSED FRONT ELEVATION
1:100

PROPOSED REAR ELEVATION
1:100

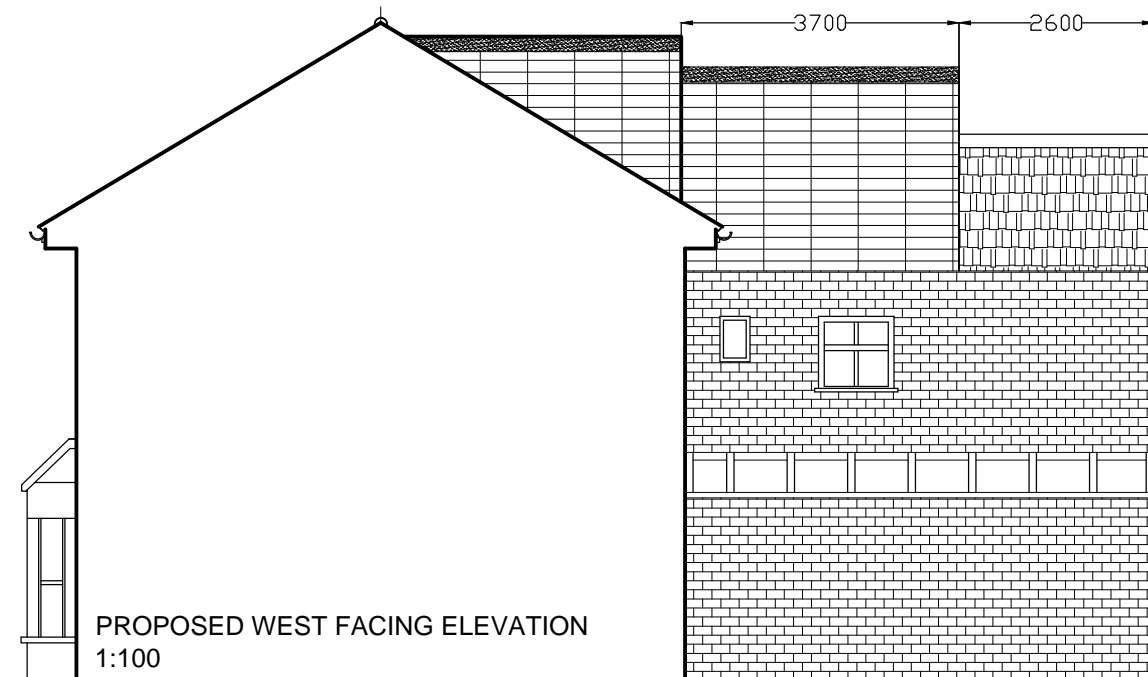

PROPOSED WEST FACING ELEVATION
1:100

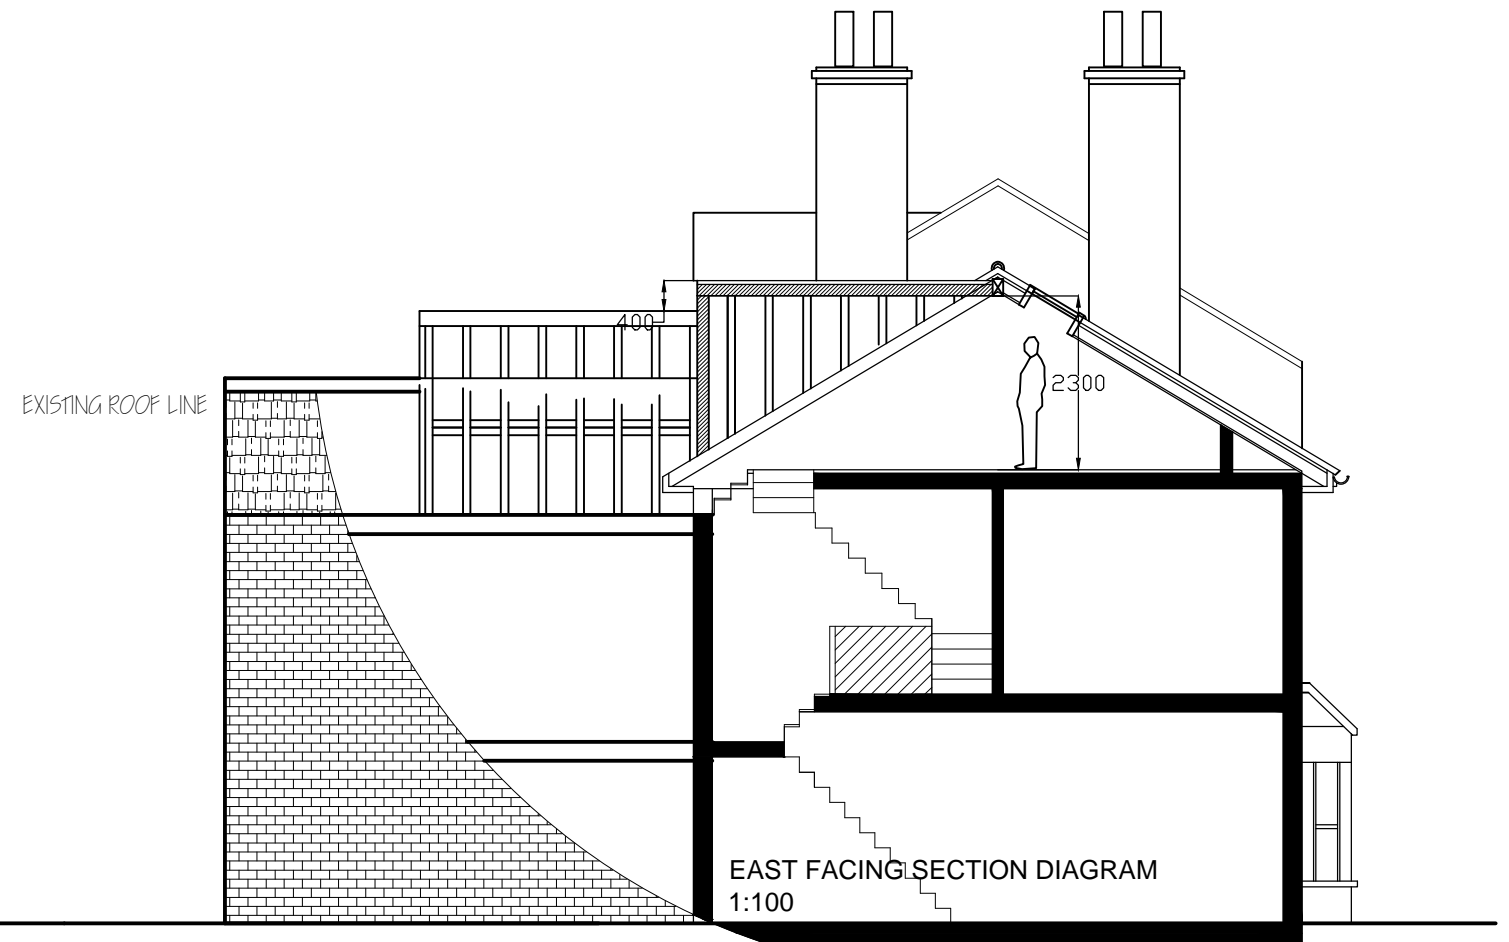

EAST FACING SECTION DIAGRAM
1:100