
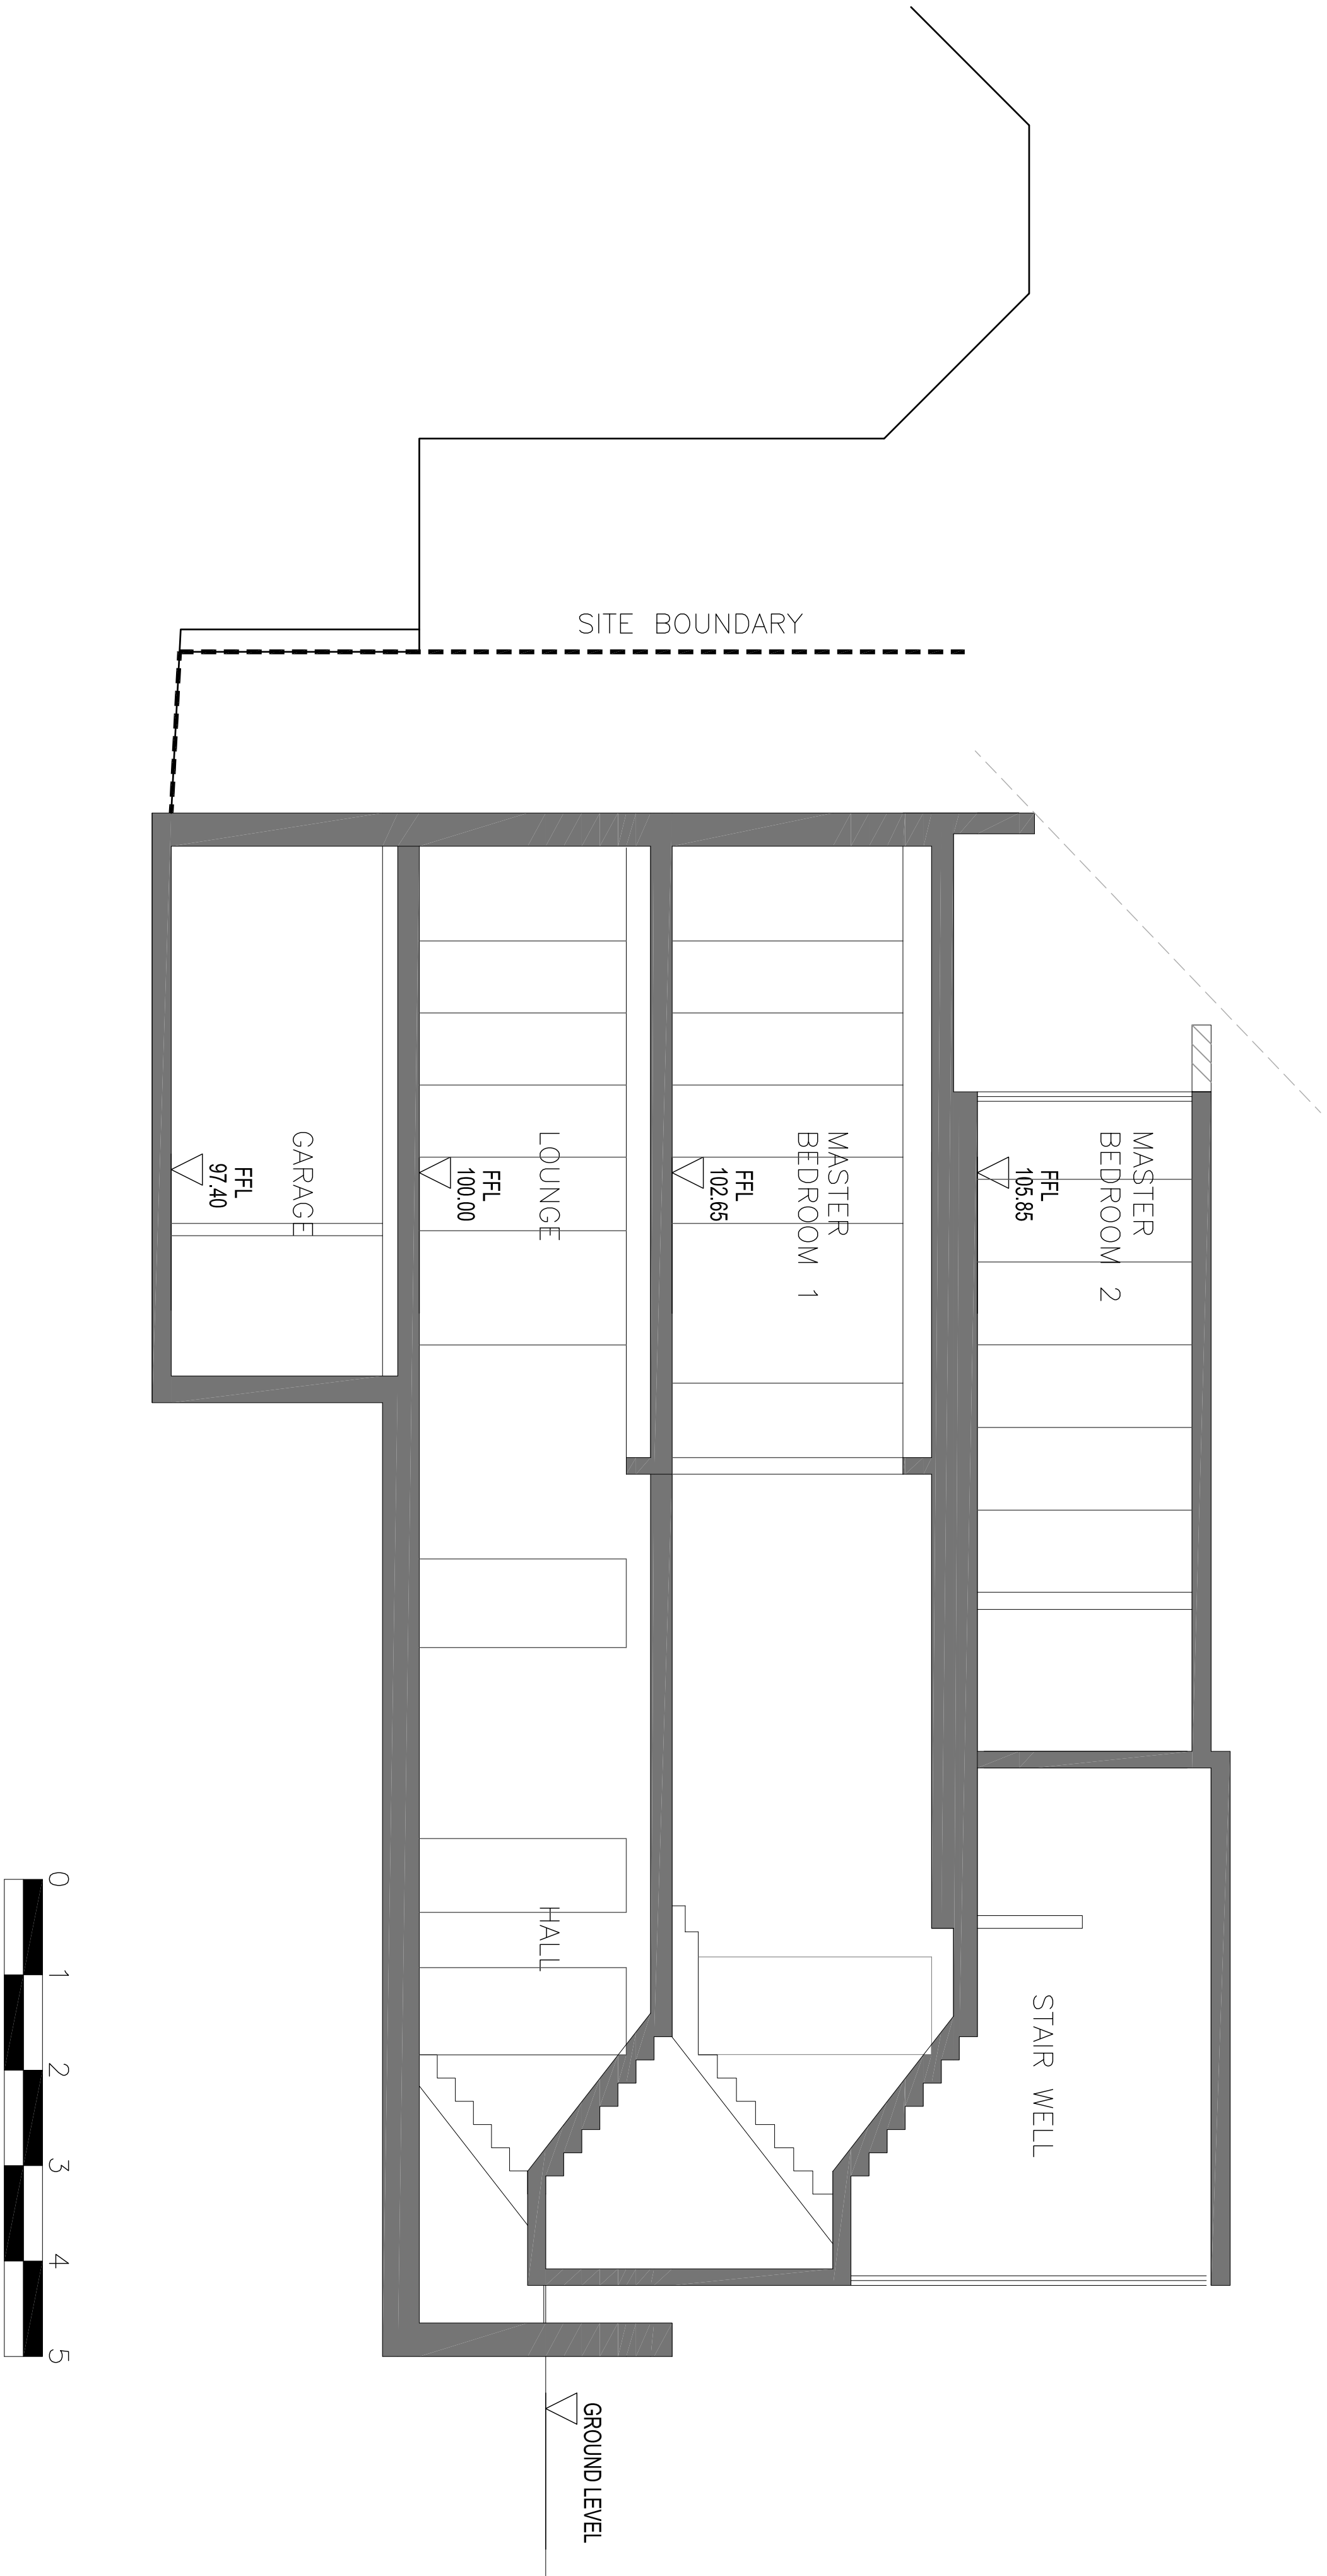


NOTES:

Do NOT scale from this drawing. Use figured dimensions only. The contractor is responsible for checking all site dimensions. Any errors or omissions are to be reported and verified with the architect immediately before proceeding with any works.

All dimensions are in millimetres unless noted otherwise.

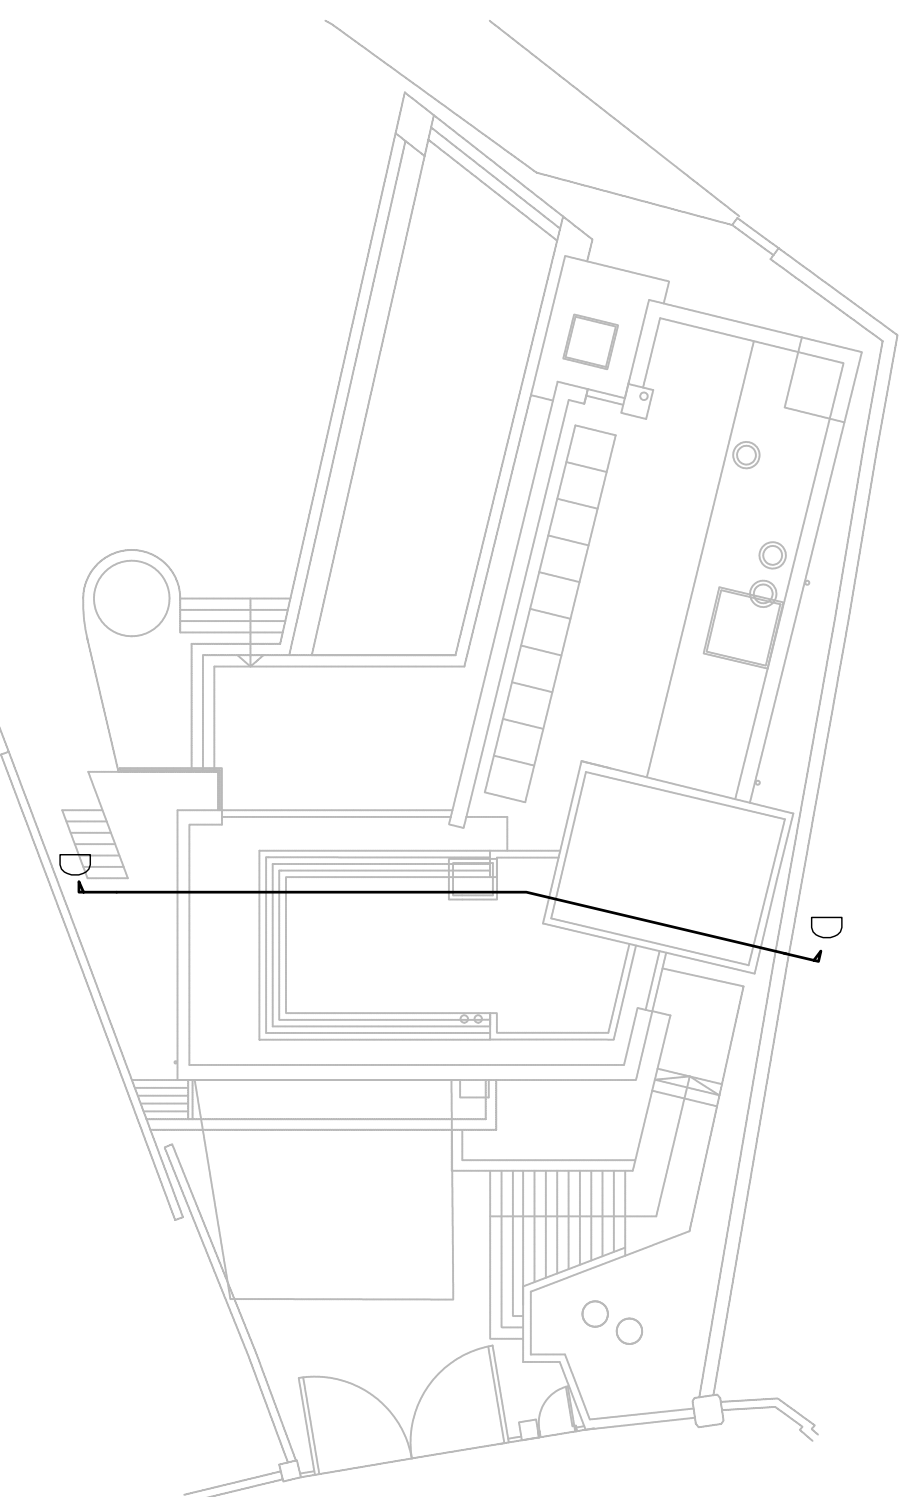

01 PROPOSED SECTION D-D

SCALE 1:100(A3) 1:50 (A1)

[illegible]

REVISION NOTES

**STUDIO
21
DESIGN**

STUDIO 21 DESIGN LTD.
21 OXLEY CLOSE
LONDON
SE1 5HF

T +44 (0) 20 7237 4105
M +44 (0) 77 9969 2063
E studio21@live.co.uk

PROJECT	
36 Highbate West Hill	
Highbate	
London	
N8	
TITLE	PROPOSED SECTION D-D
STATUS	PLANNING
SCALE	1:100(A3) 1:50 (A1)
DATE	2010-10-08
DRAWING NO	A32002
DRAWN	REV.
ZH	-