


CEDAR
CLADDING
CONSENTED

A
EXISTING
BRICKWORK

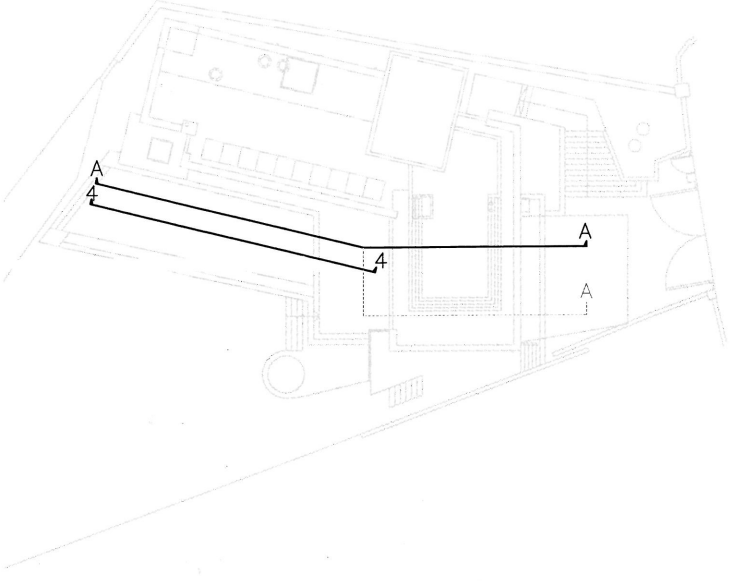

1F FFL

FFL
100.00

01 PROPOSED ELEVATION 4
SCALE 1:100(A3) 1:50 (A1)

B
EXISTING
CHIMNEY
RETAINED
AND EXTENDED

EXISTING SLAB LEVEL

MASTER
BEDROOM 2

BEDROOM 1

FFL
102.65

LOUNGE

FFL
100.00

CAR PORT
TO BE REMOVED

FFL
100.00

PLANT

GARAGE

FFL
97.40



02 PROPOSED SECTION A-A
SCALE 1:100(A3) 1:50 (A1)

NOTES:
Do NOT scale from this drawing. Use figured dimensions only.
The contractor is responsible for checking all site dimensions.
Any errors or omissions are to be reported and verified with the architect immediately before proceeding with any works.
All dimensions are in millimetres unless noted otherwise.
This drawing is to be read in conjunction with all relevant design drawings, specifications and schedule of works.
All measurements are to be confirmed on site.

REVISION NOTES:

DATE	REV	REVISIONS	SIGN
29/03/10	1	PLANNING SUBMISSION	ZH
DATE	REV	REVISIONS	SIGN

STUDIO 21 DESIGN

STUDIO 21 DESIGN Ltd.
21 OXLEY CLOSE
LONDON
SE1 5HF
+44 (0) 20 7237 4109
+44 (0) 77 9969 2063
studio21@live.co.uk

PROJECT 36 Highgate West Hill Highgate London N6	
TITLE PROPOSED ELEVATION 4/SECTION A-A	
STATUS PLANNING	
SCALE 1:100(A3) 1:50 (A1)	
DATE 30-10-09	DRAWN ZH
DRAWING NO A32001	REV B