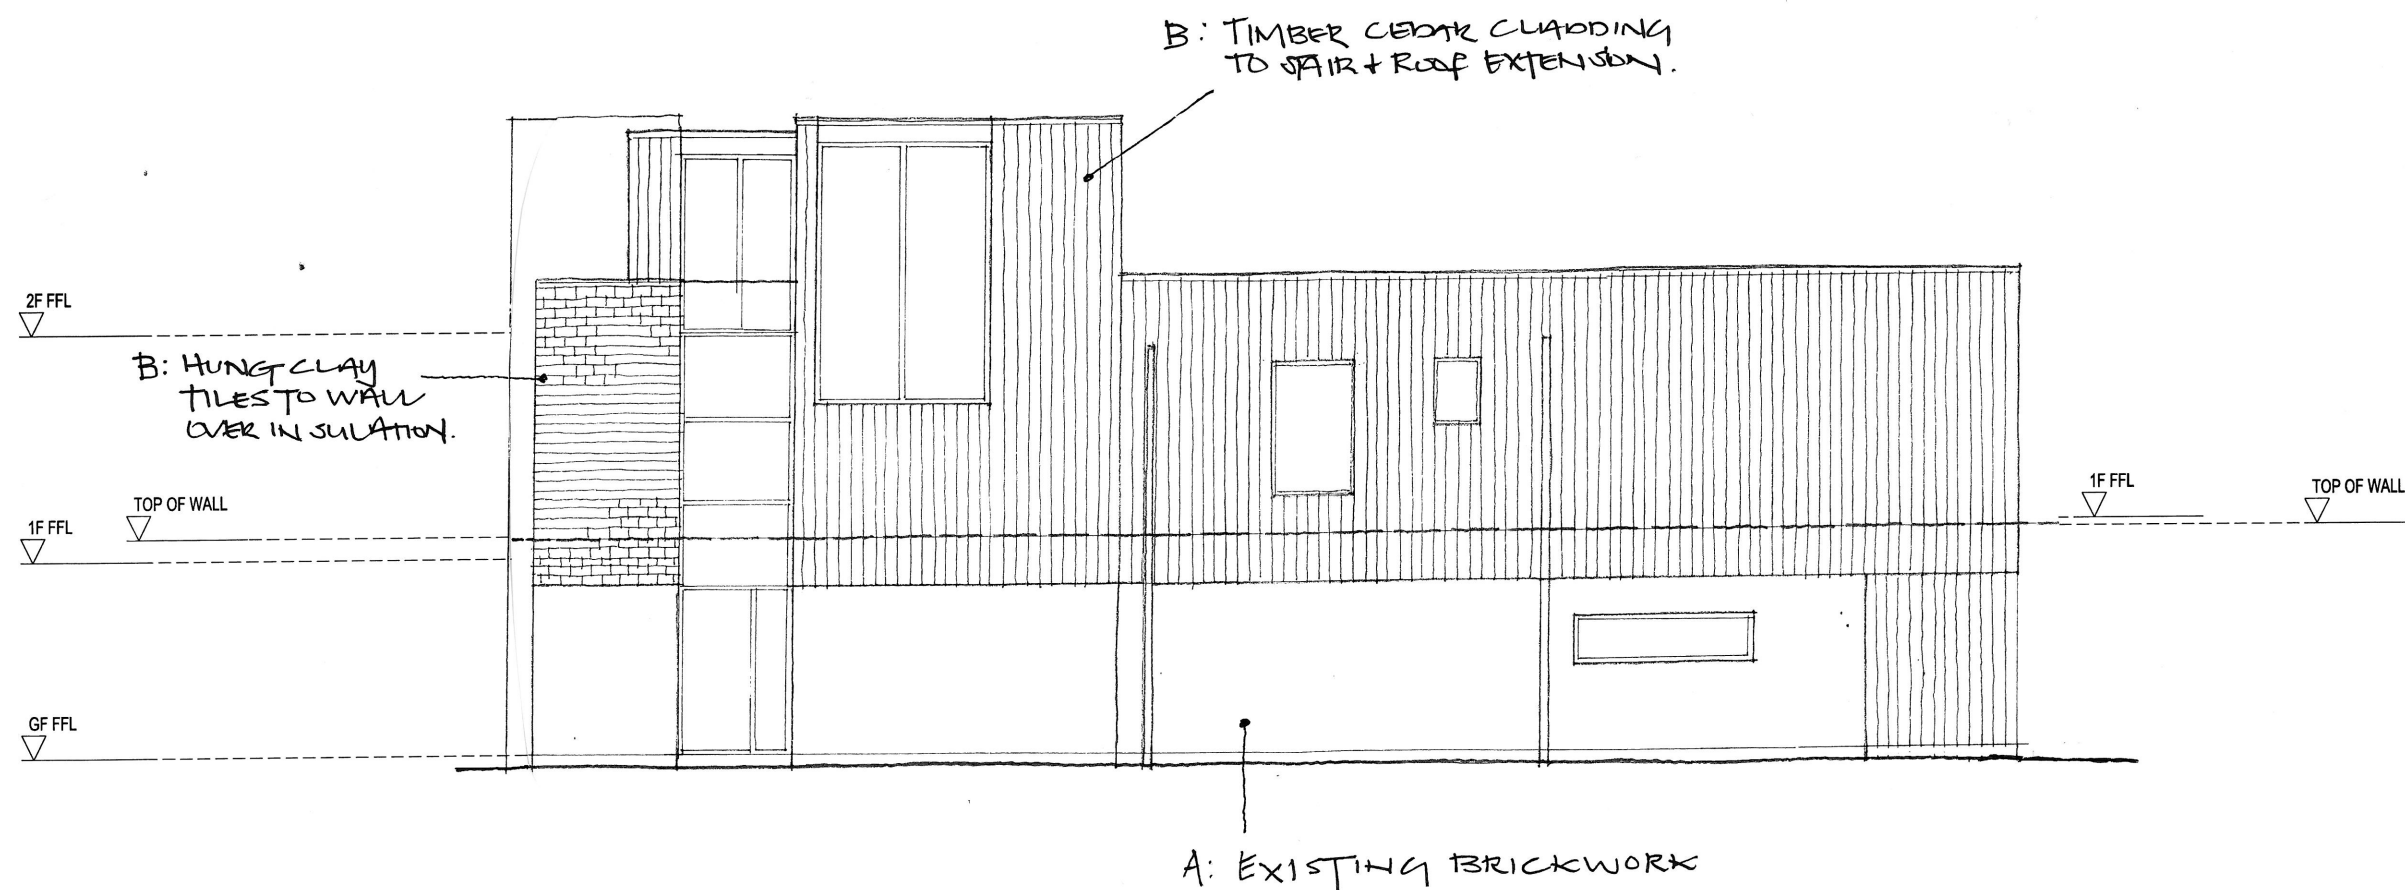


Do NOT scale from this drawing. Use figured dimensions only.
The contractor is responsible for checking all site dimensions.
Any errors or omissions are to be reported and verified with the architect immediately before proceeding with any works.

All dimensions are in millimetres unless noted otherwise.

This drawing is to be read in conjunction with all relevant design drawings, specifications and schedule of works.

All measurements are to be confirmed on site.

[illegible]

PROJECT	
36 Highgate West Hill Highgate London N6	
TITLE	
PROPOSED ELEVATION 6	
STATUS	
PLANNING	
SCALE	
1:100(A3) 1:50 (A1)	
DATE	DRAWN
30-10-09	ZH
DRAWING NO	REV.
A33003	