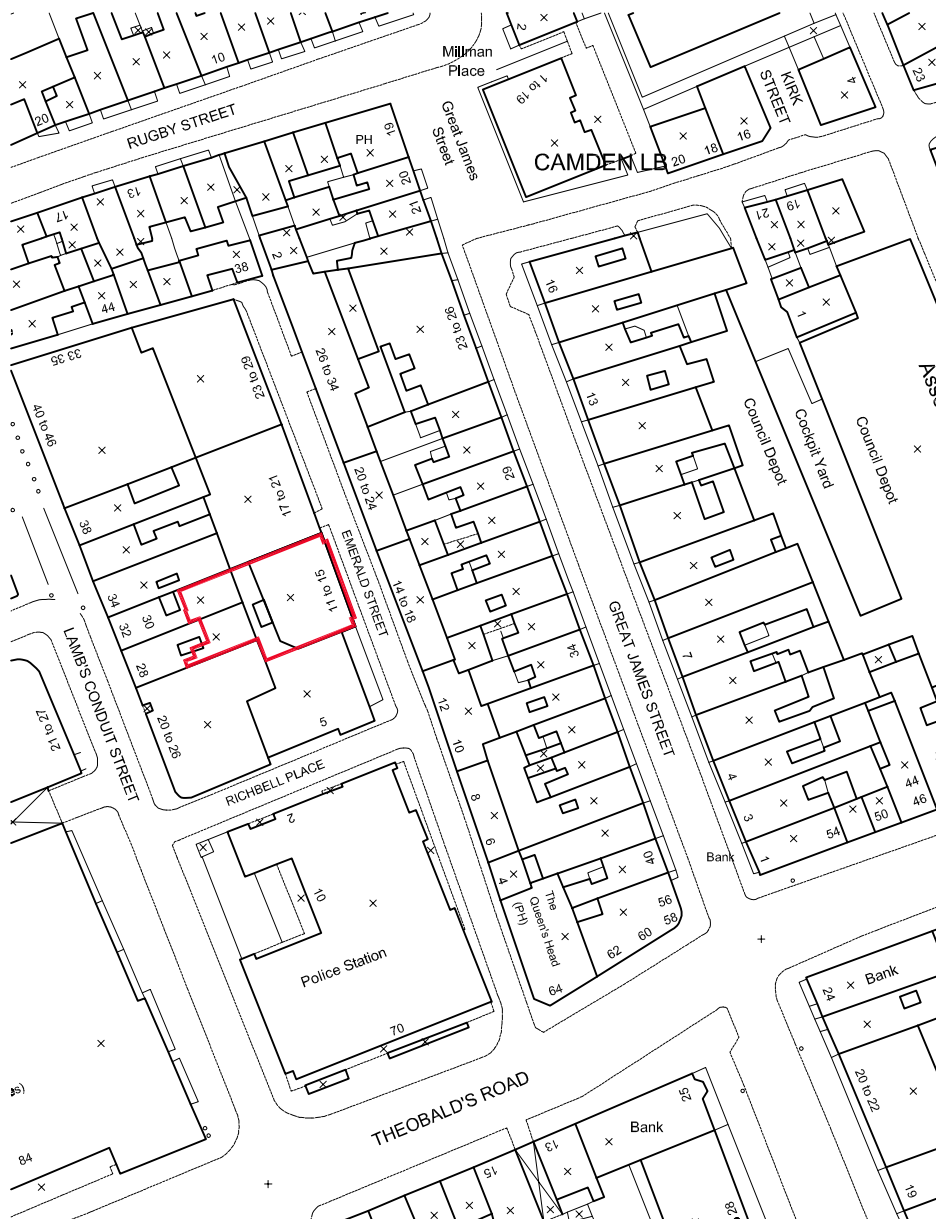


agap
ARCHITECTS

AGAP Ltd, 24 Undine Road, London E14 9UW t: 020 8123 8753 info@agaparchitects.com

11-15 Emerald Street, London WC1N 3QL

LOCATION PLAN

Drawing No: 130117-P-7 Scale 1:1250@A4 7 March 2013