

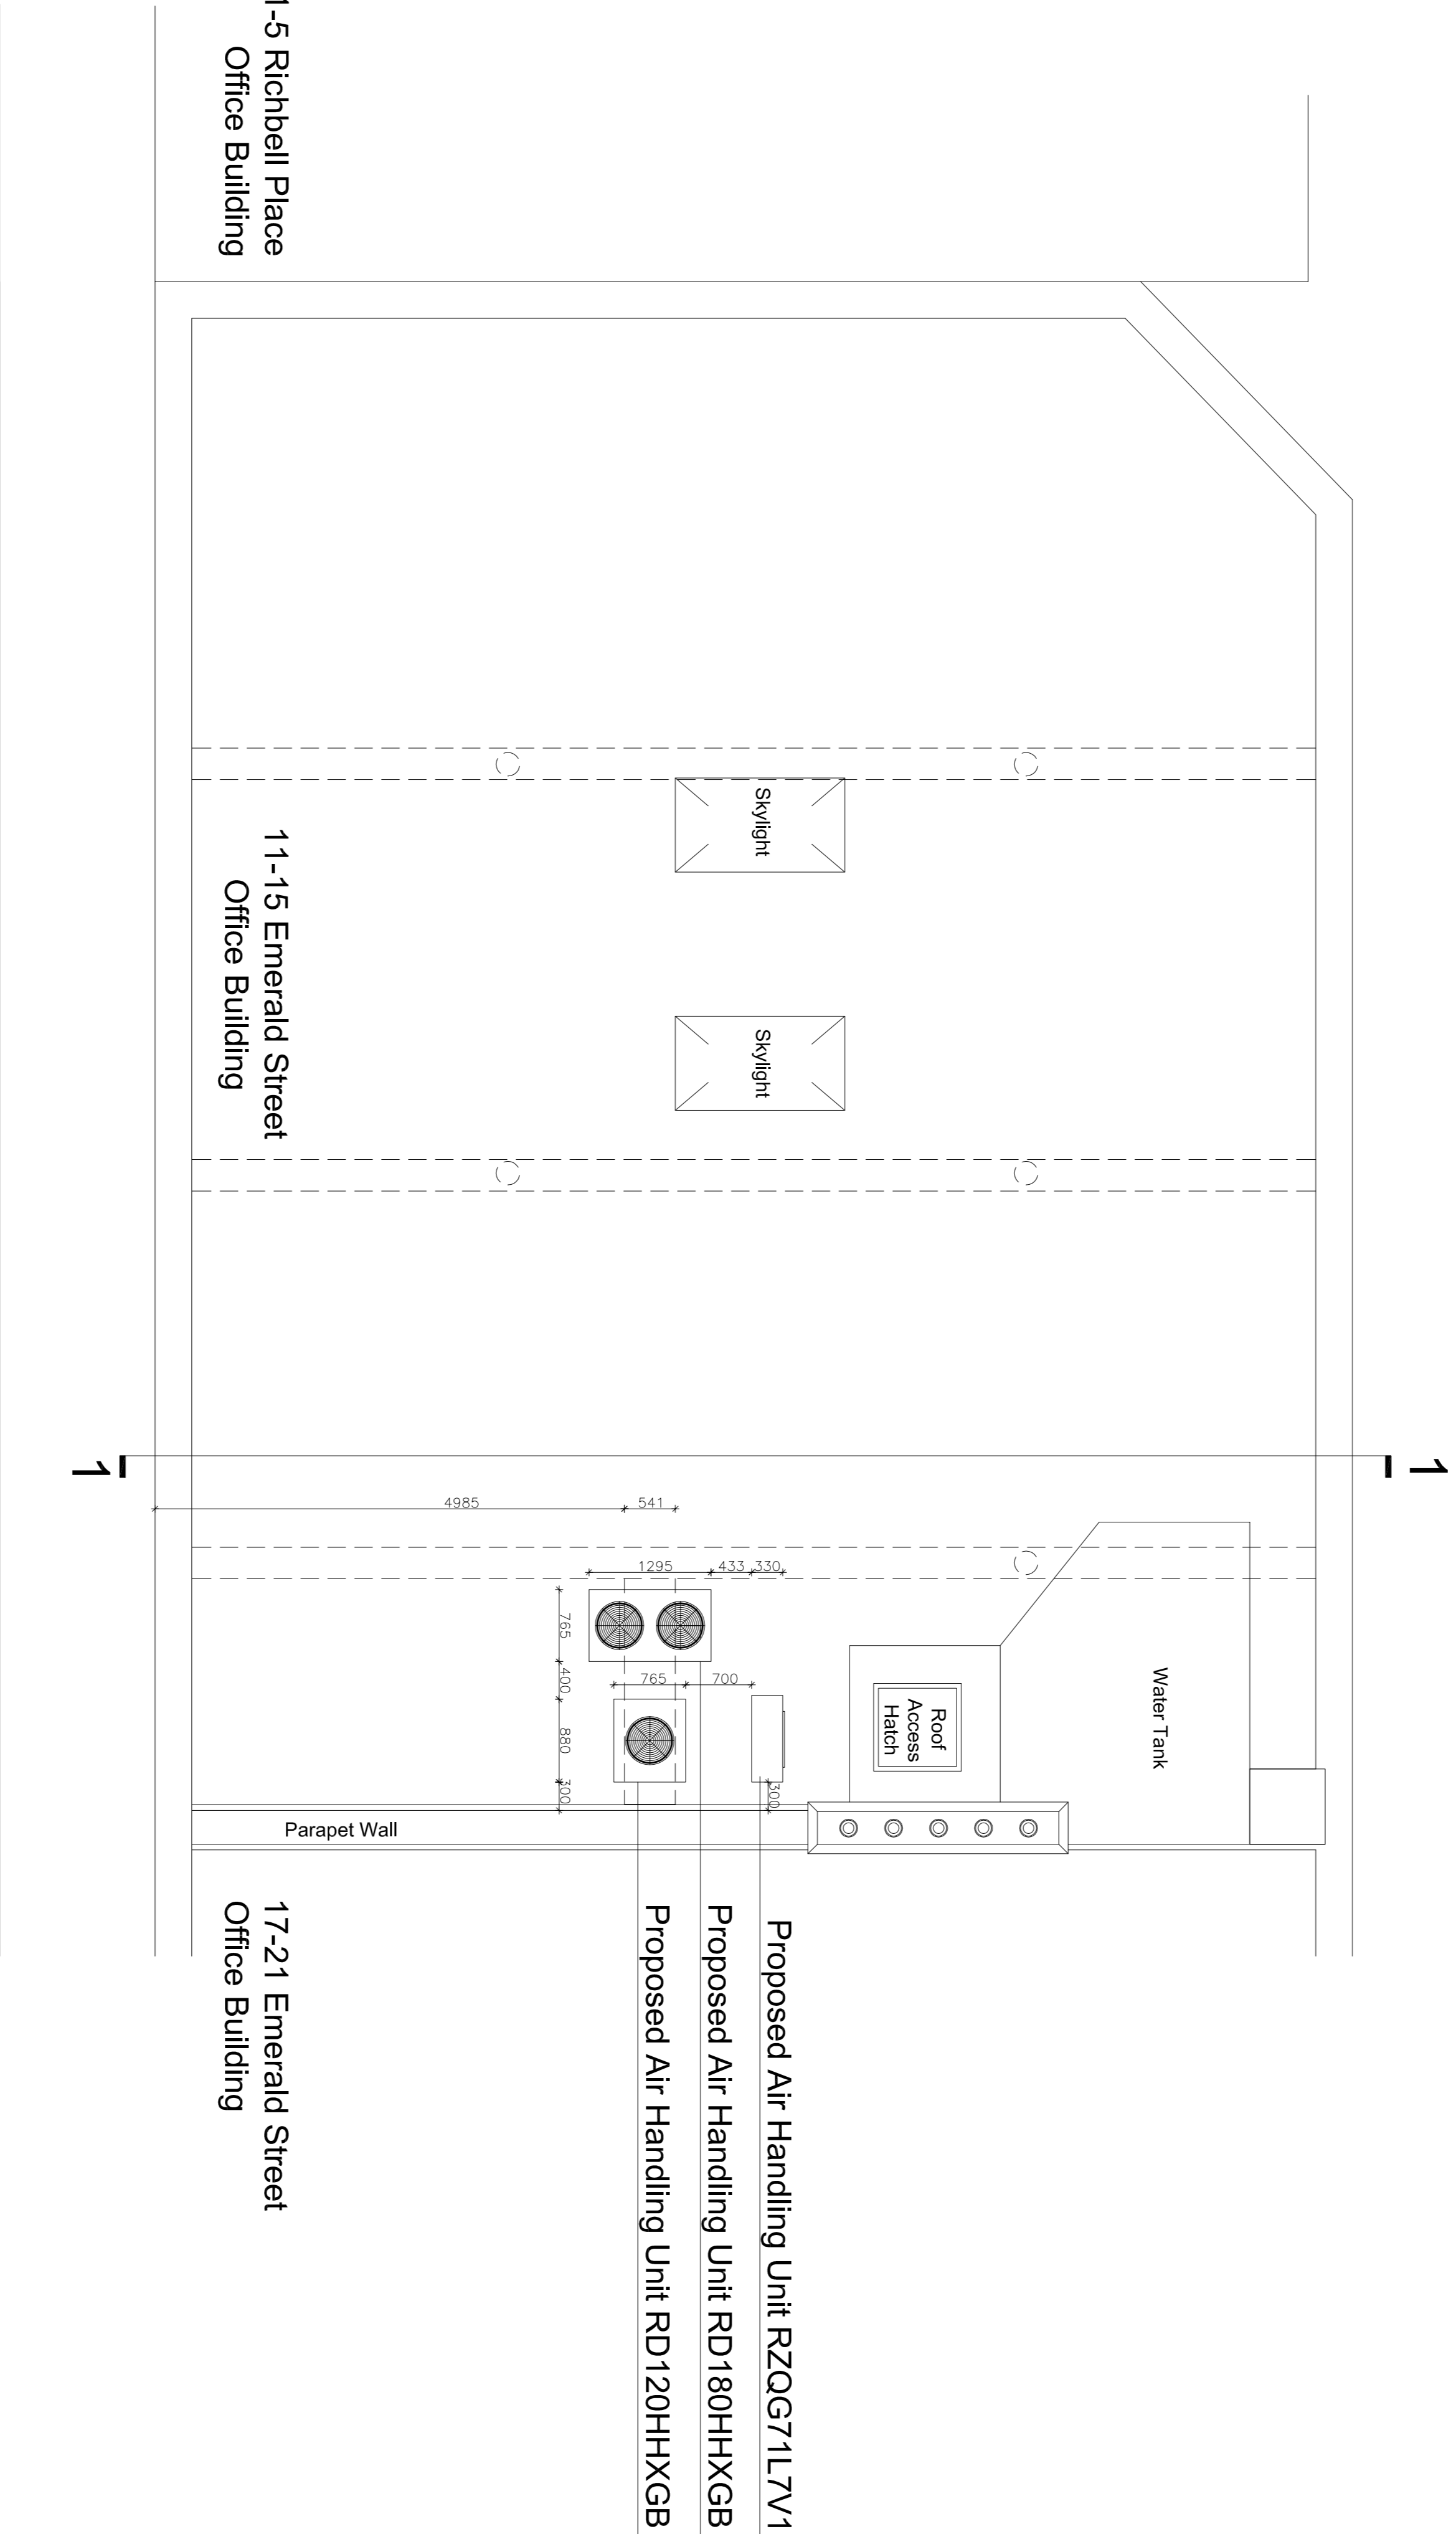
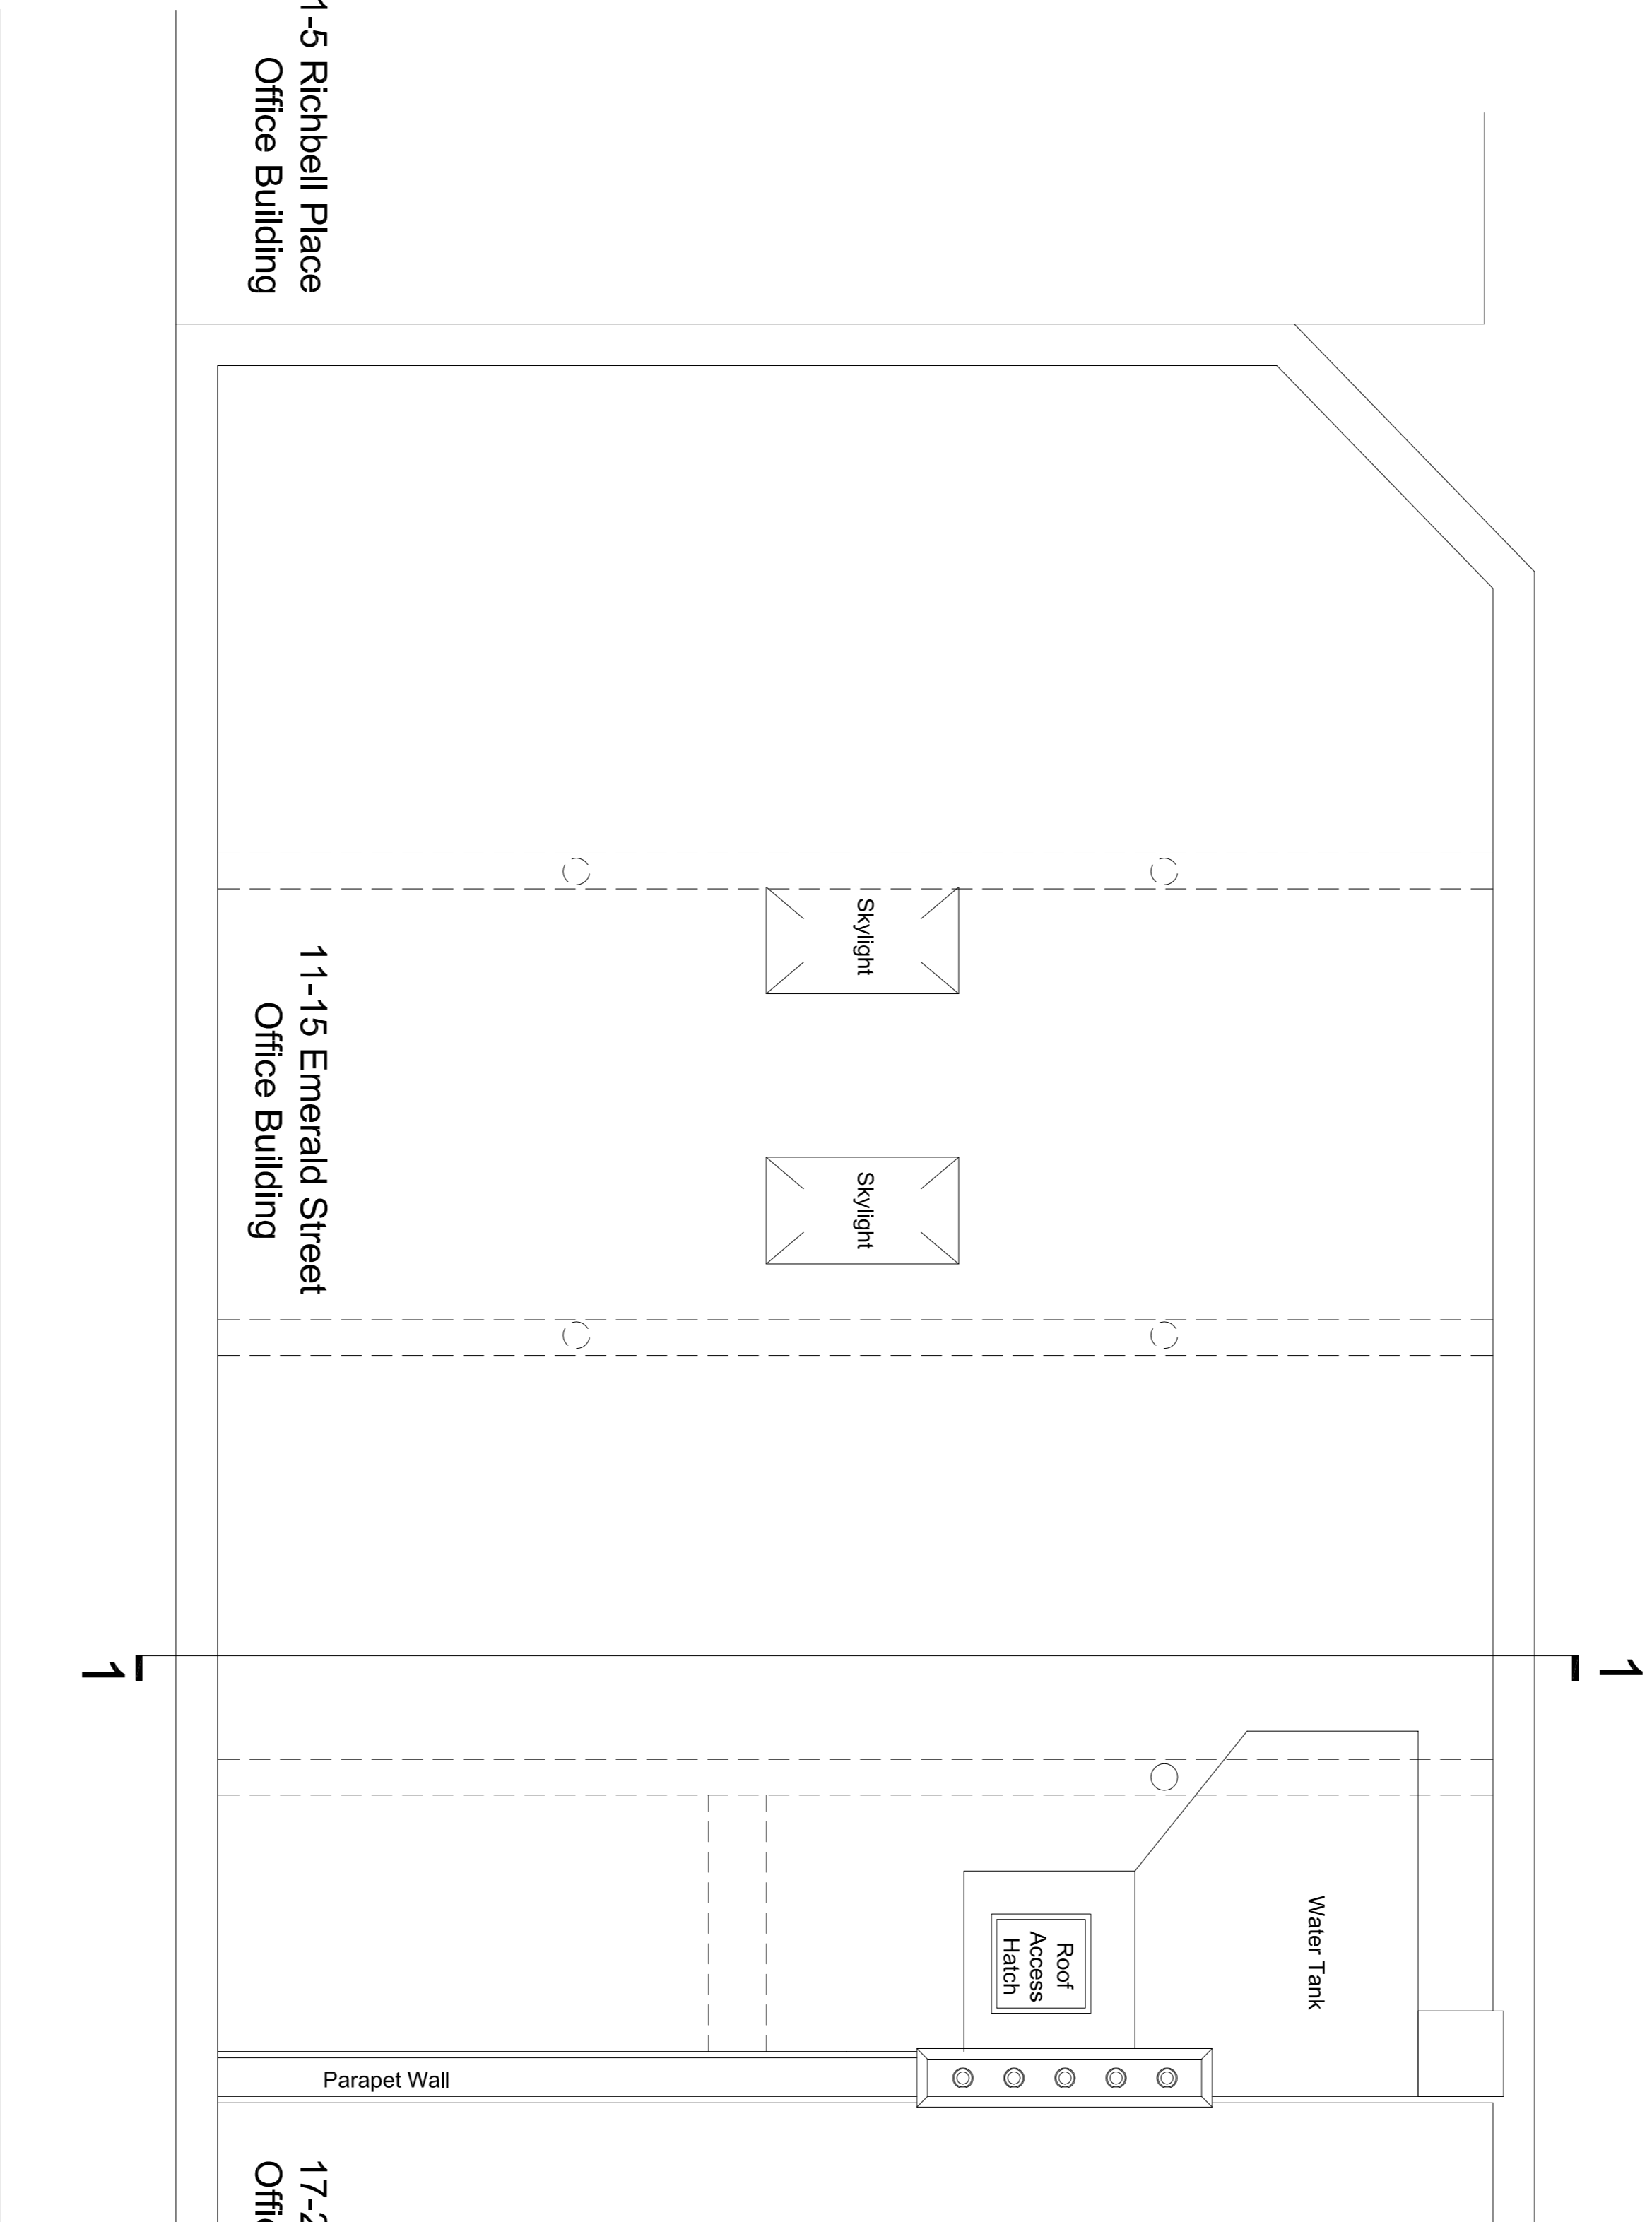


Location Plan  
Scale 1:1250@A0

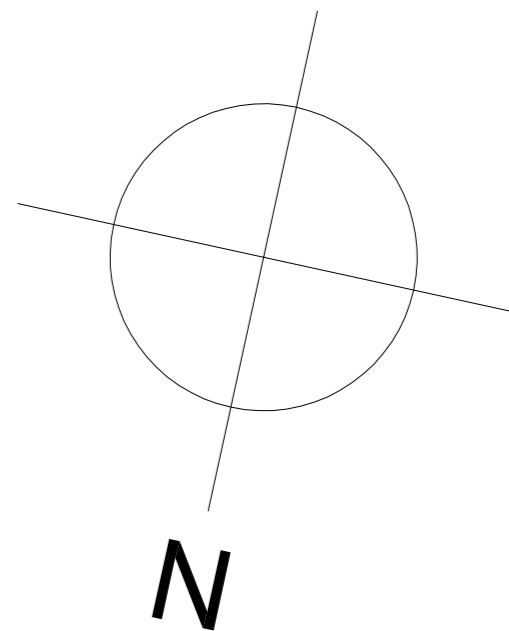

Emerald Street

Emerald Street

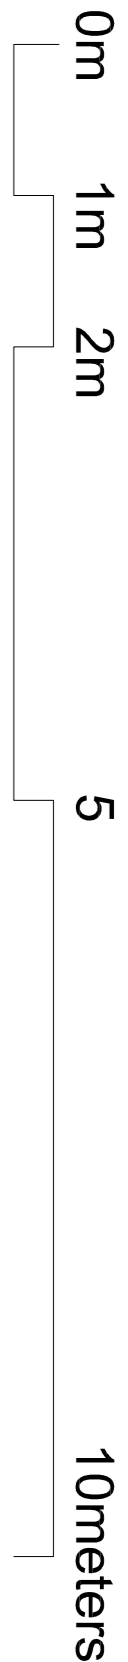