


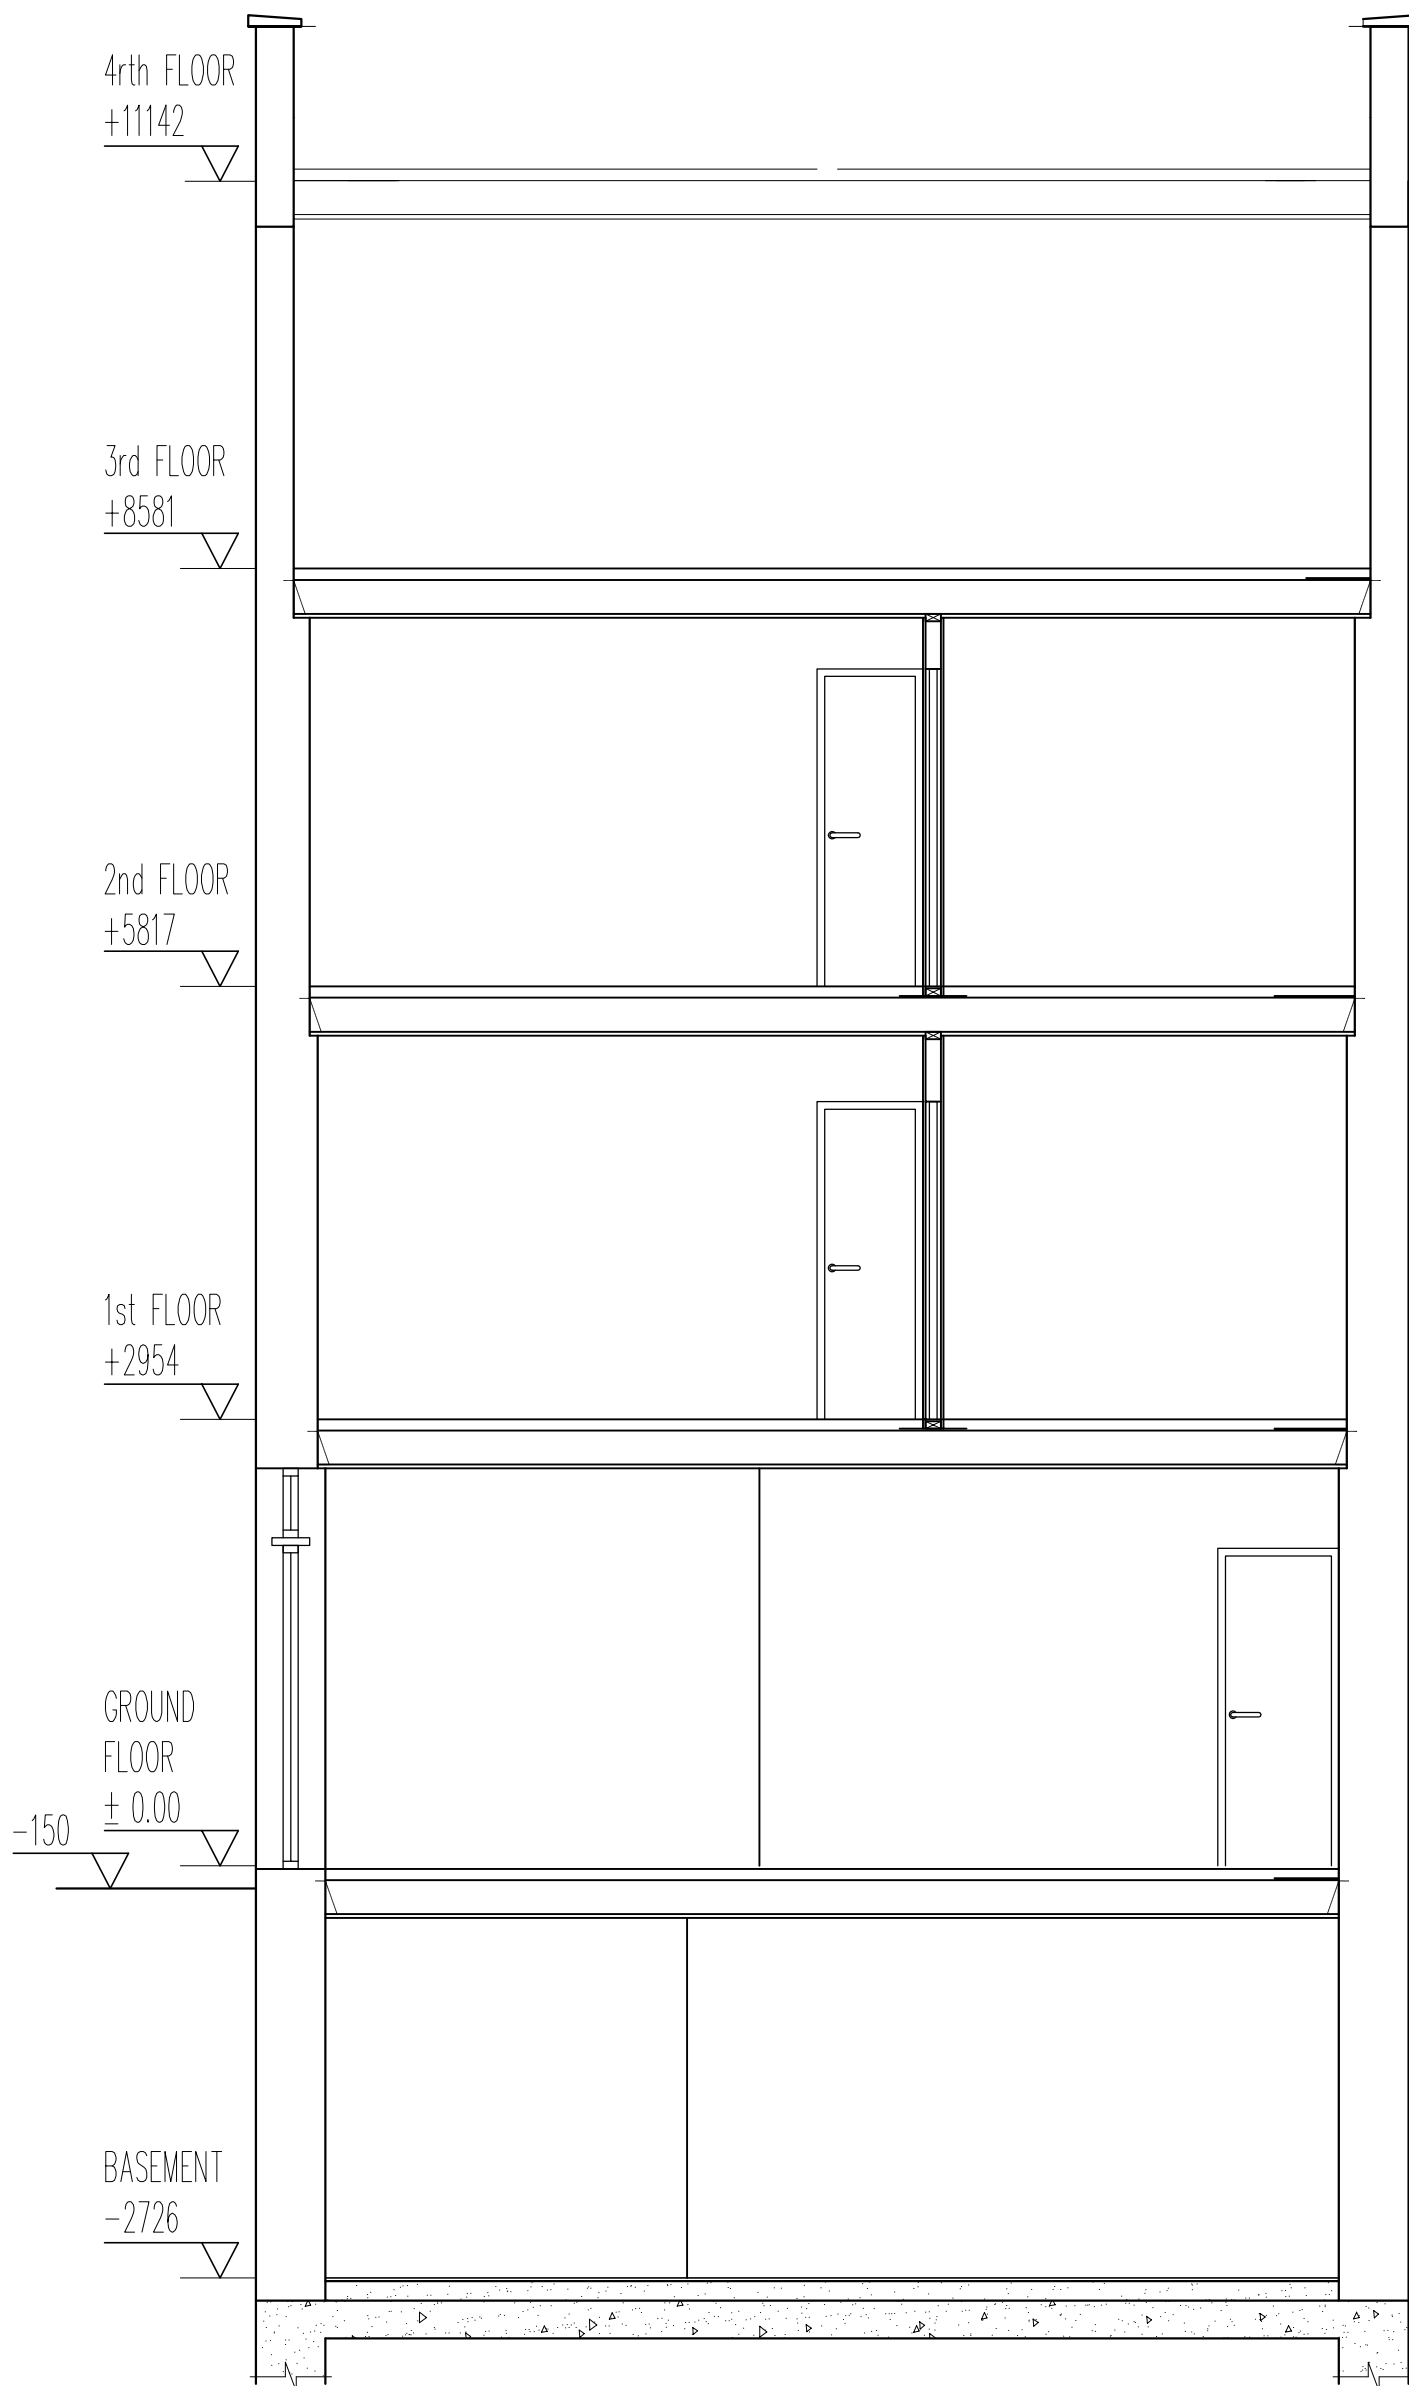

Section BB as Proposed

JV ARCHITECTS

Garden Studios, 11-15 Betterton Street
Covent Garden, London WC2H 9BP
Tel: 020 7470 8873
020 8340 5665
Tel/fax: 020 8340 5661

Client:

FASTLANE PRODUCTIONS LTD

Site:

27 Tottenham Street London W1T 4RW

Drawing Title:

Section BB as Proposed

Drg. No.

12/313/22

Rev.

#

Scale: 1:50

Date: July 2012

Drawn by:

PJK