



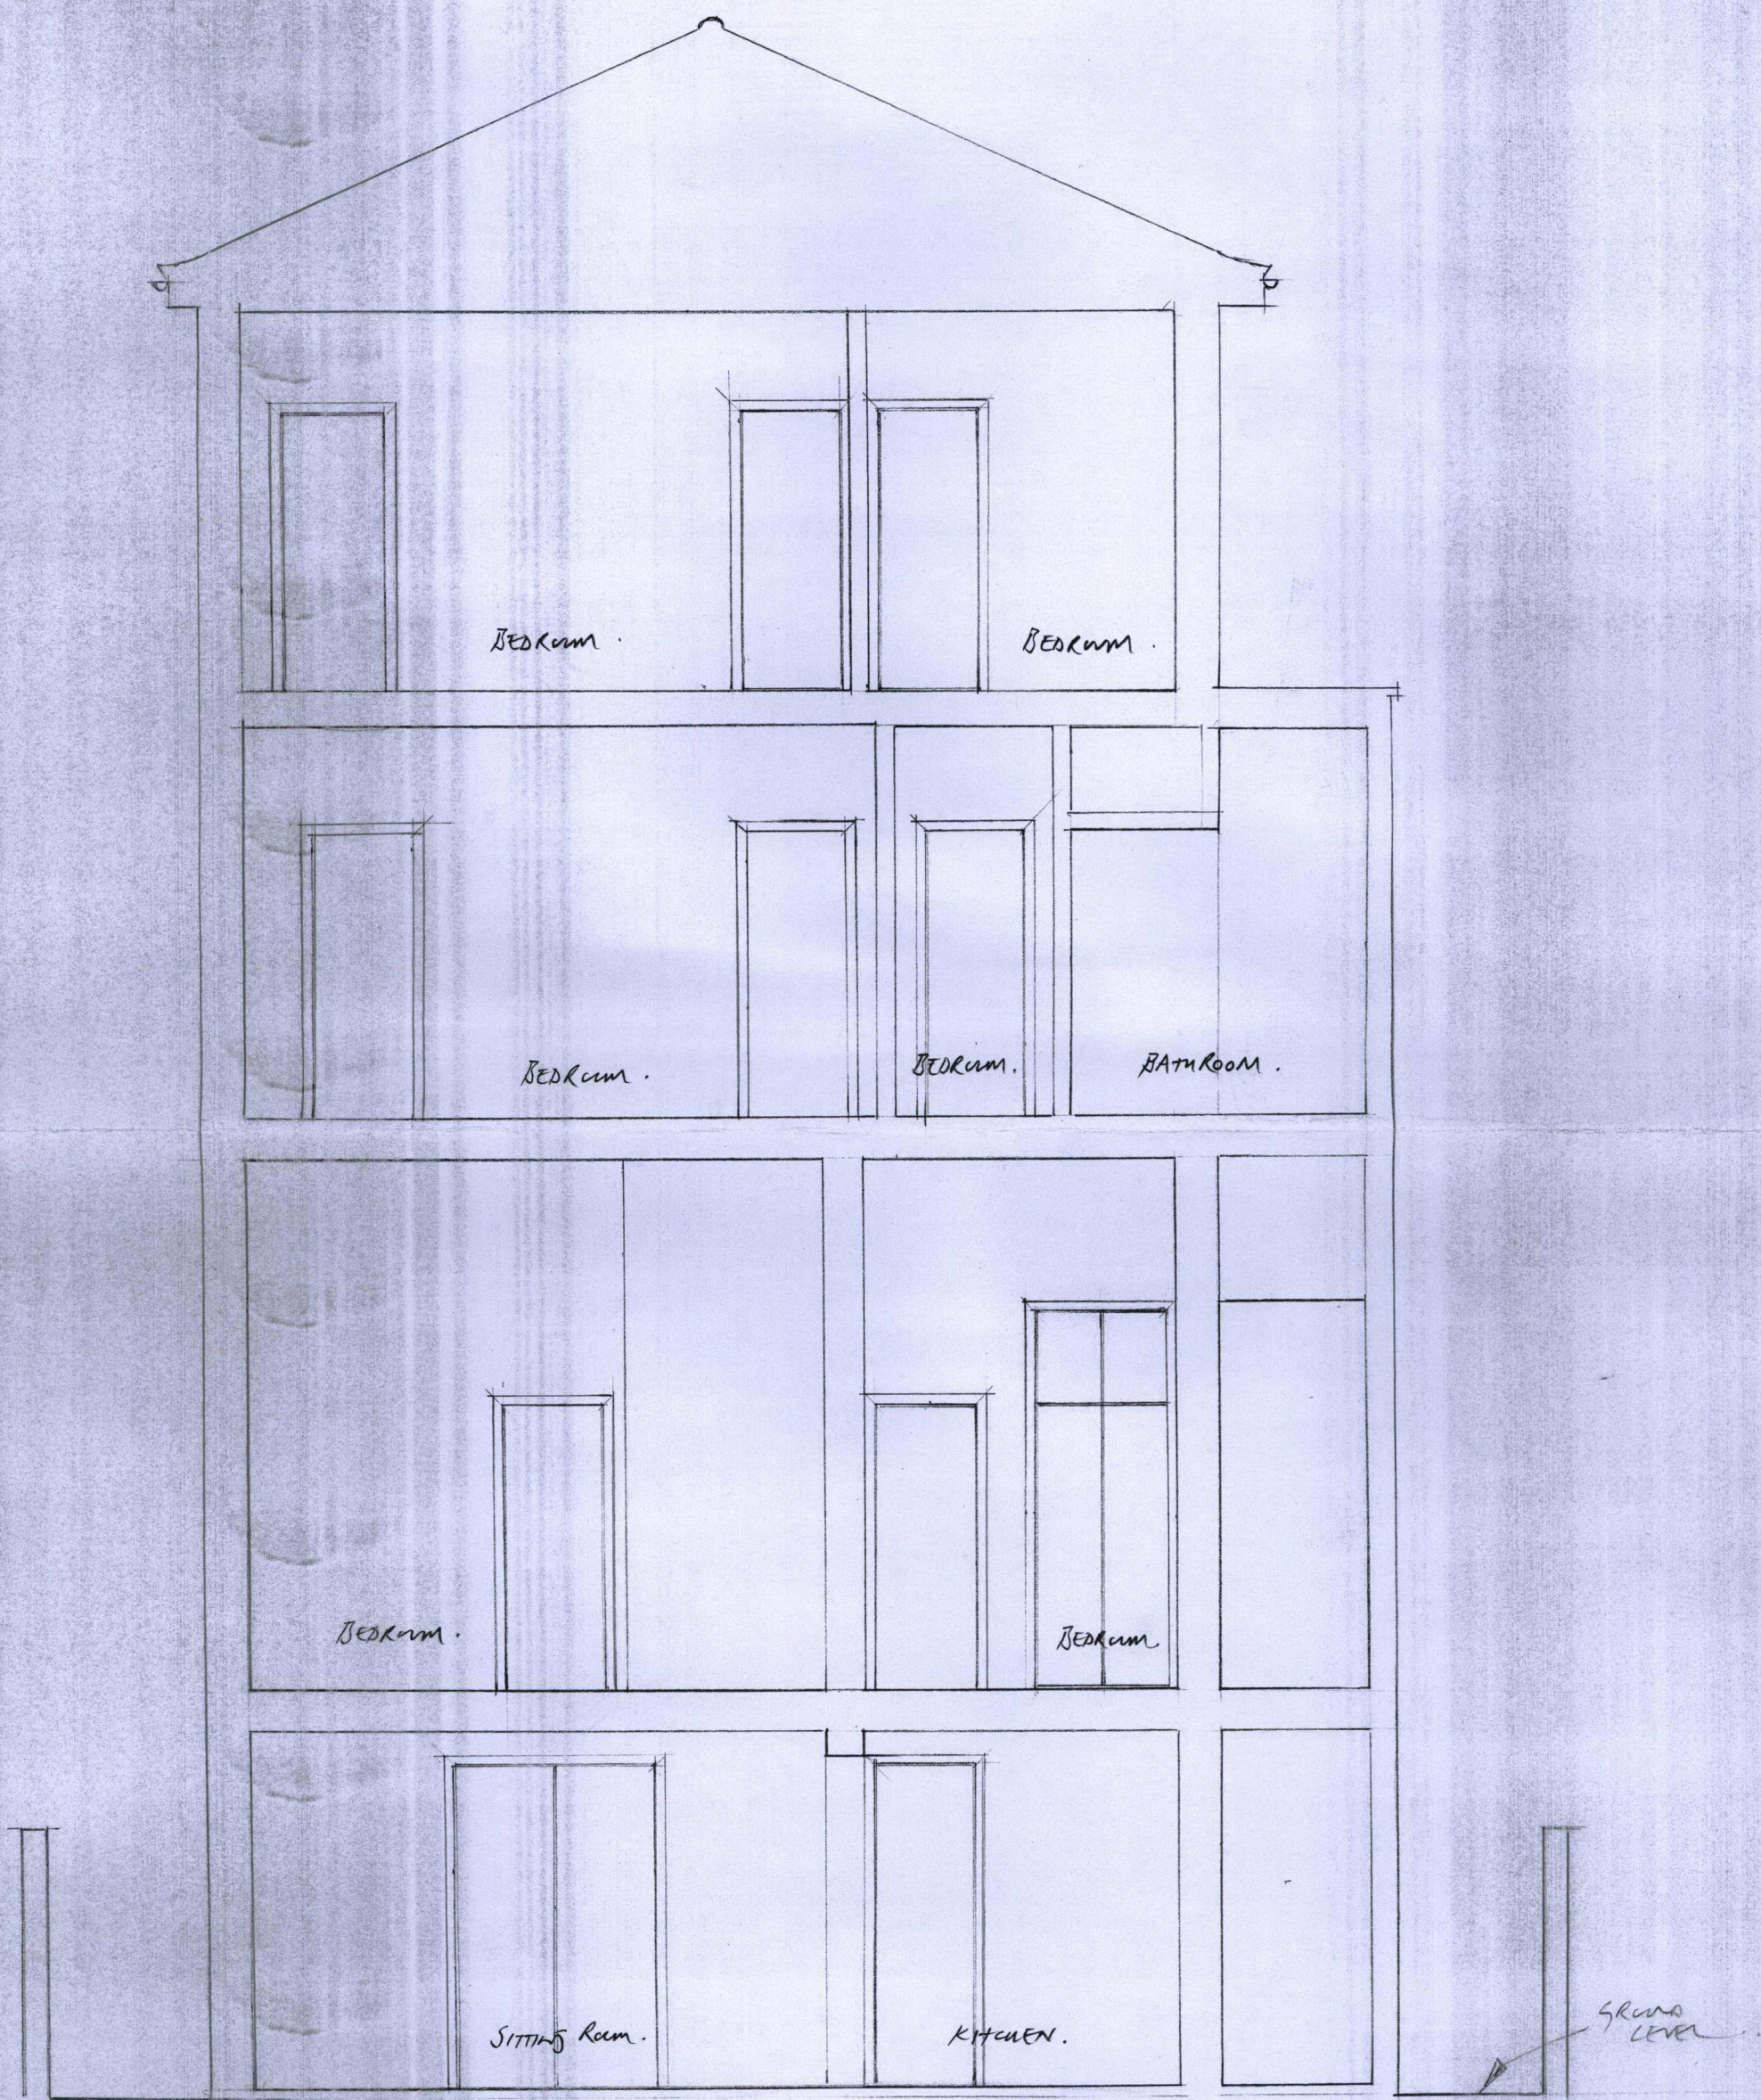

20 BUCKLAND CRESCENT  
SCALE 1:50 JAN 2013  
VERTICAL SECTION THROUGH  
BUILDING - AS EXISTING  
DRG NO - 19.

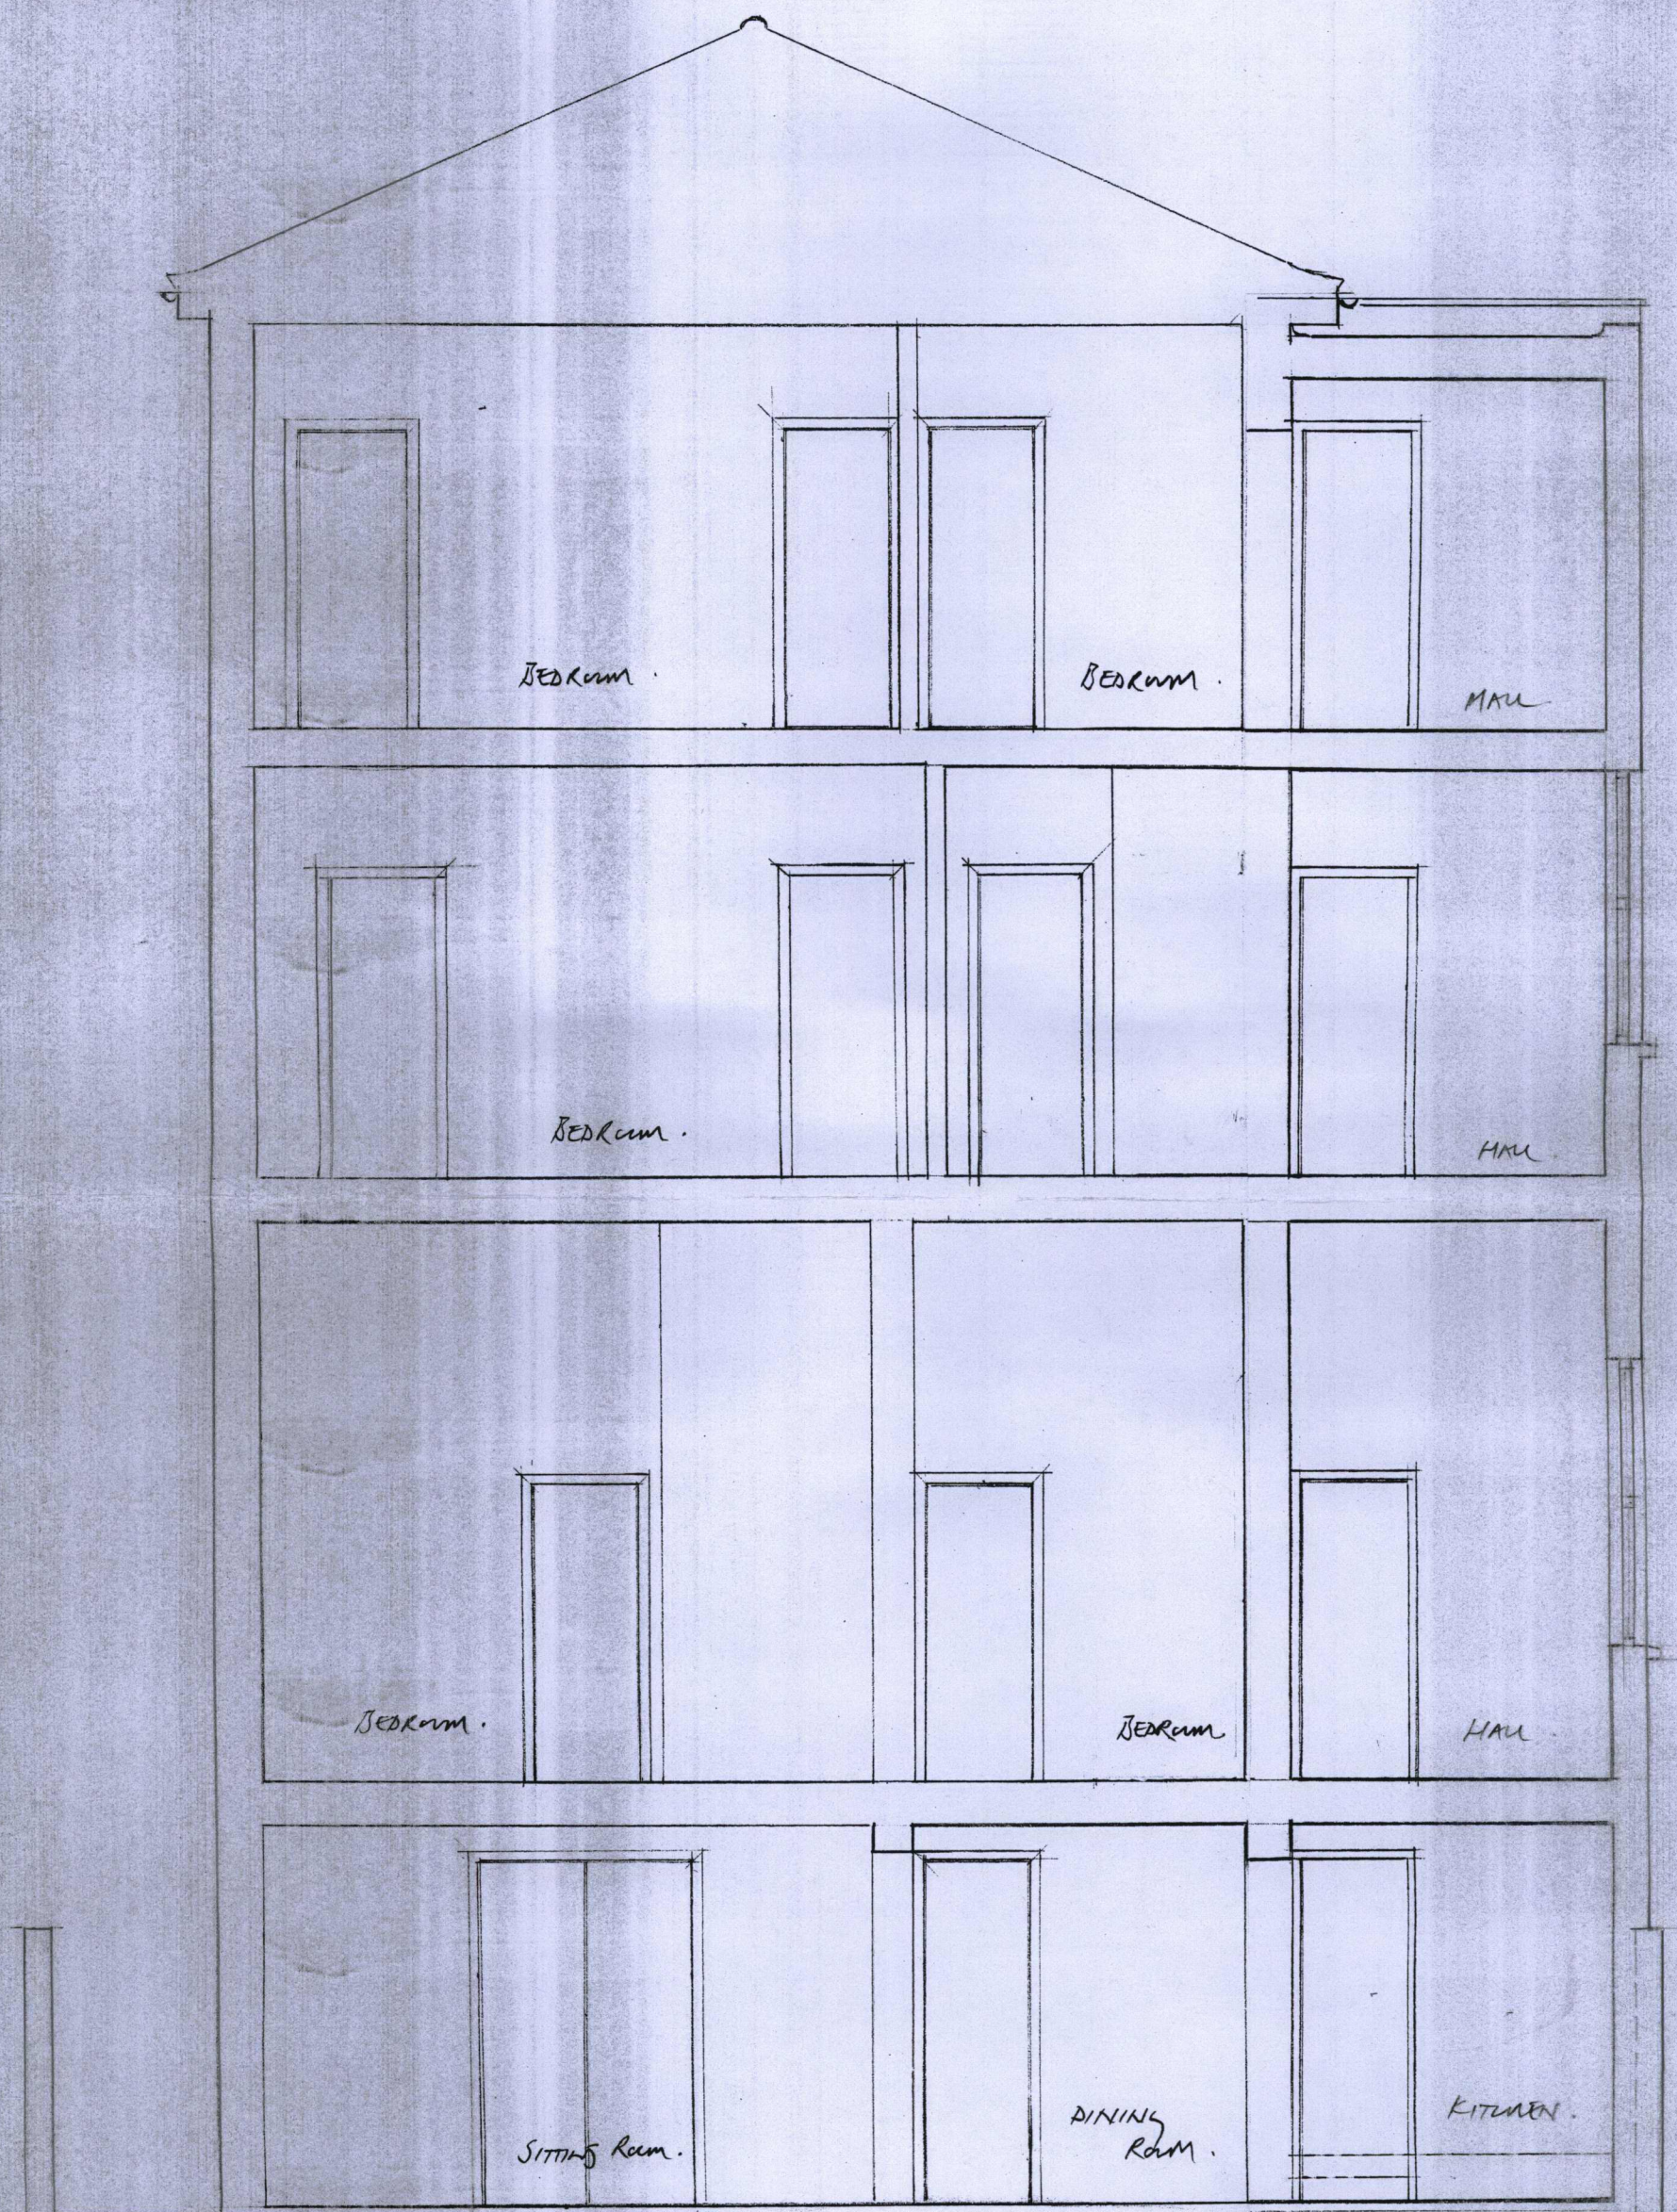

20 BUCKLAND CRESENT  
SCALE 1:50 JAN 2013.  
VERTICAL SECTION THROUGH  
BUILDING - AS PROPOSED  
DRG NO - 20