


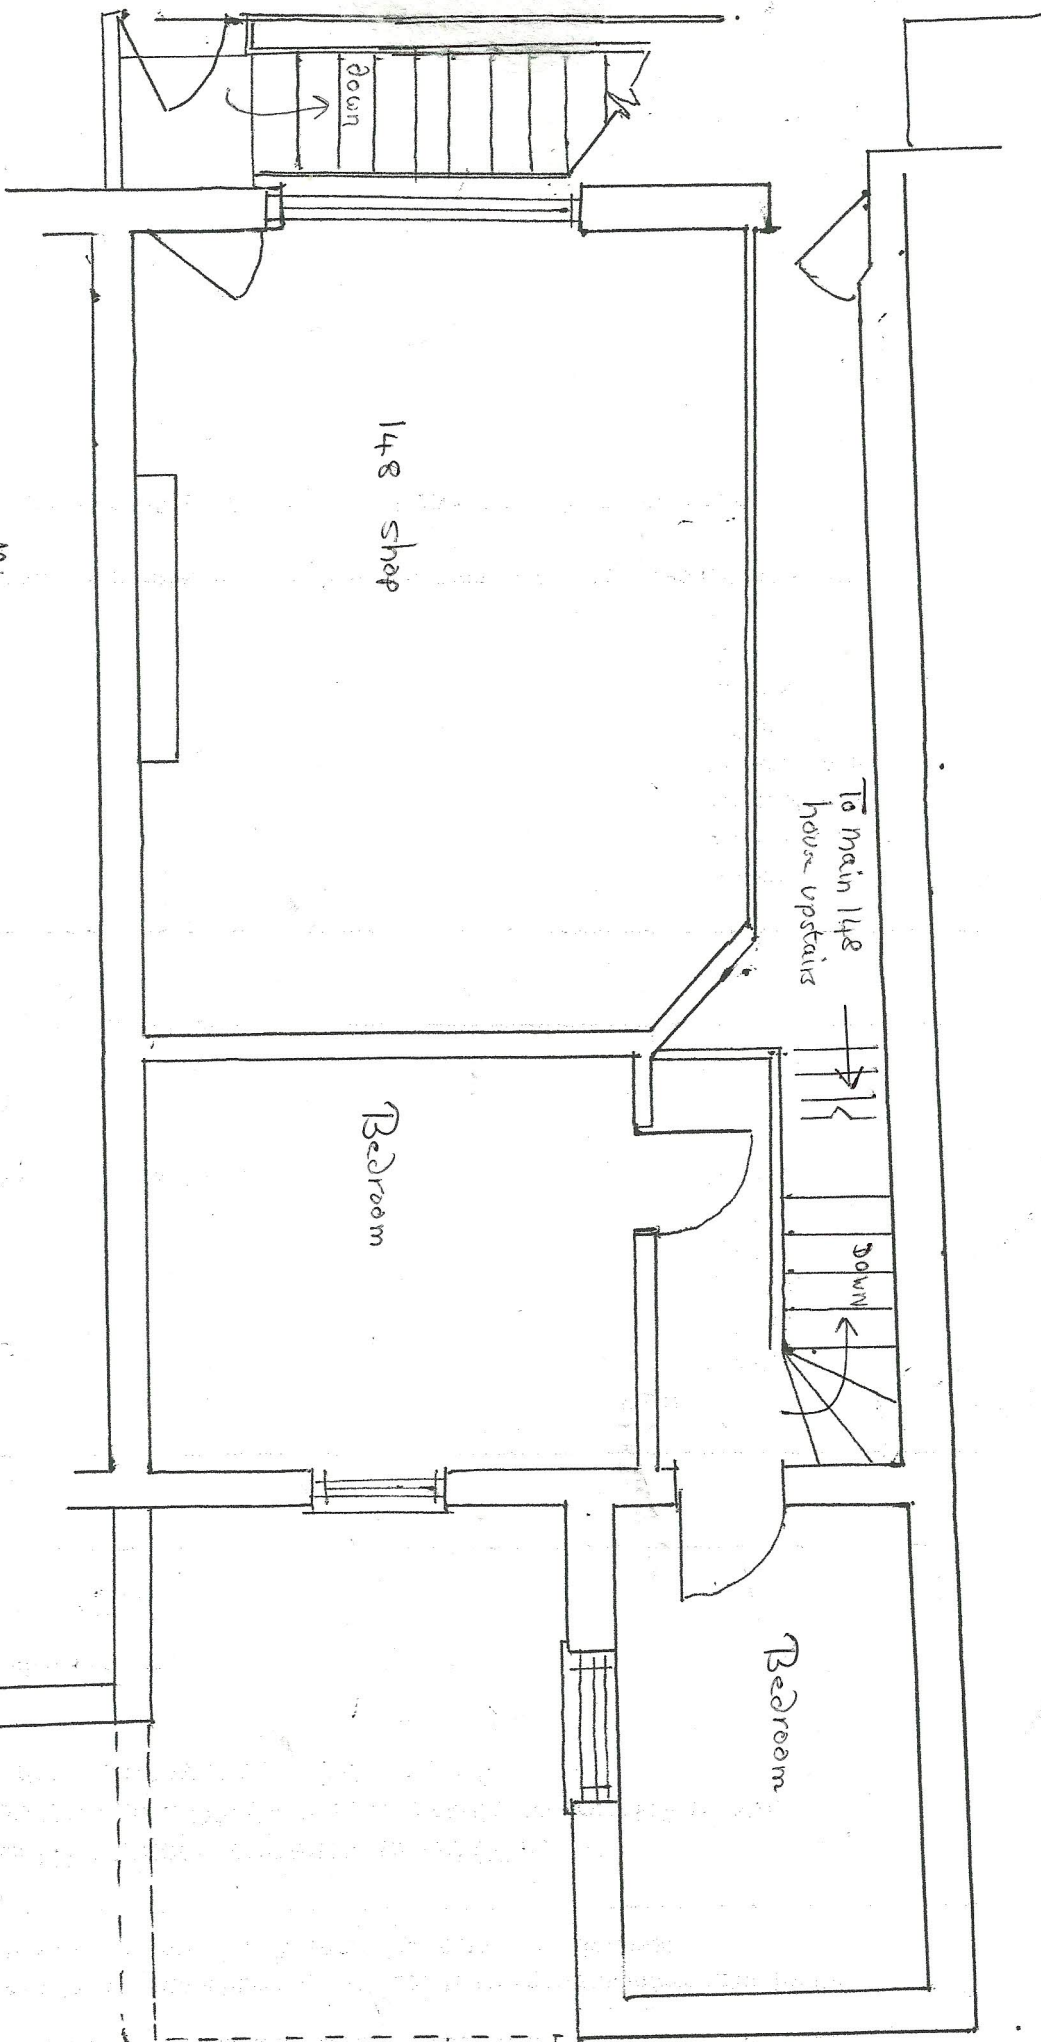

148

148 shop

Bedroom

Bedroom

To main 148
house upstairs

down

down

Date	Feb 2013	Scale	1:50	148 Gloucester Avenue London NW1.8.5TA
DRAWING-3	Amended - rev 7A	EXISTING		
GROUND FLOOR PLAN.				
DR 7A				