


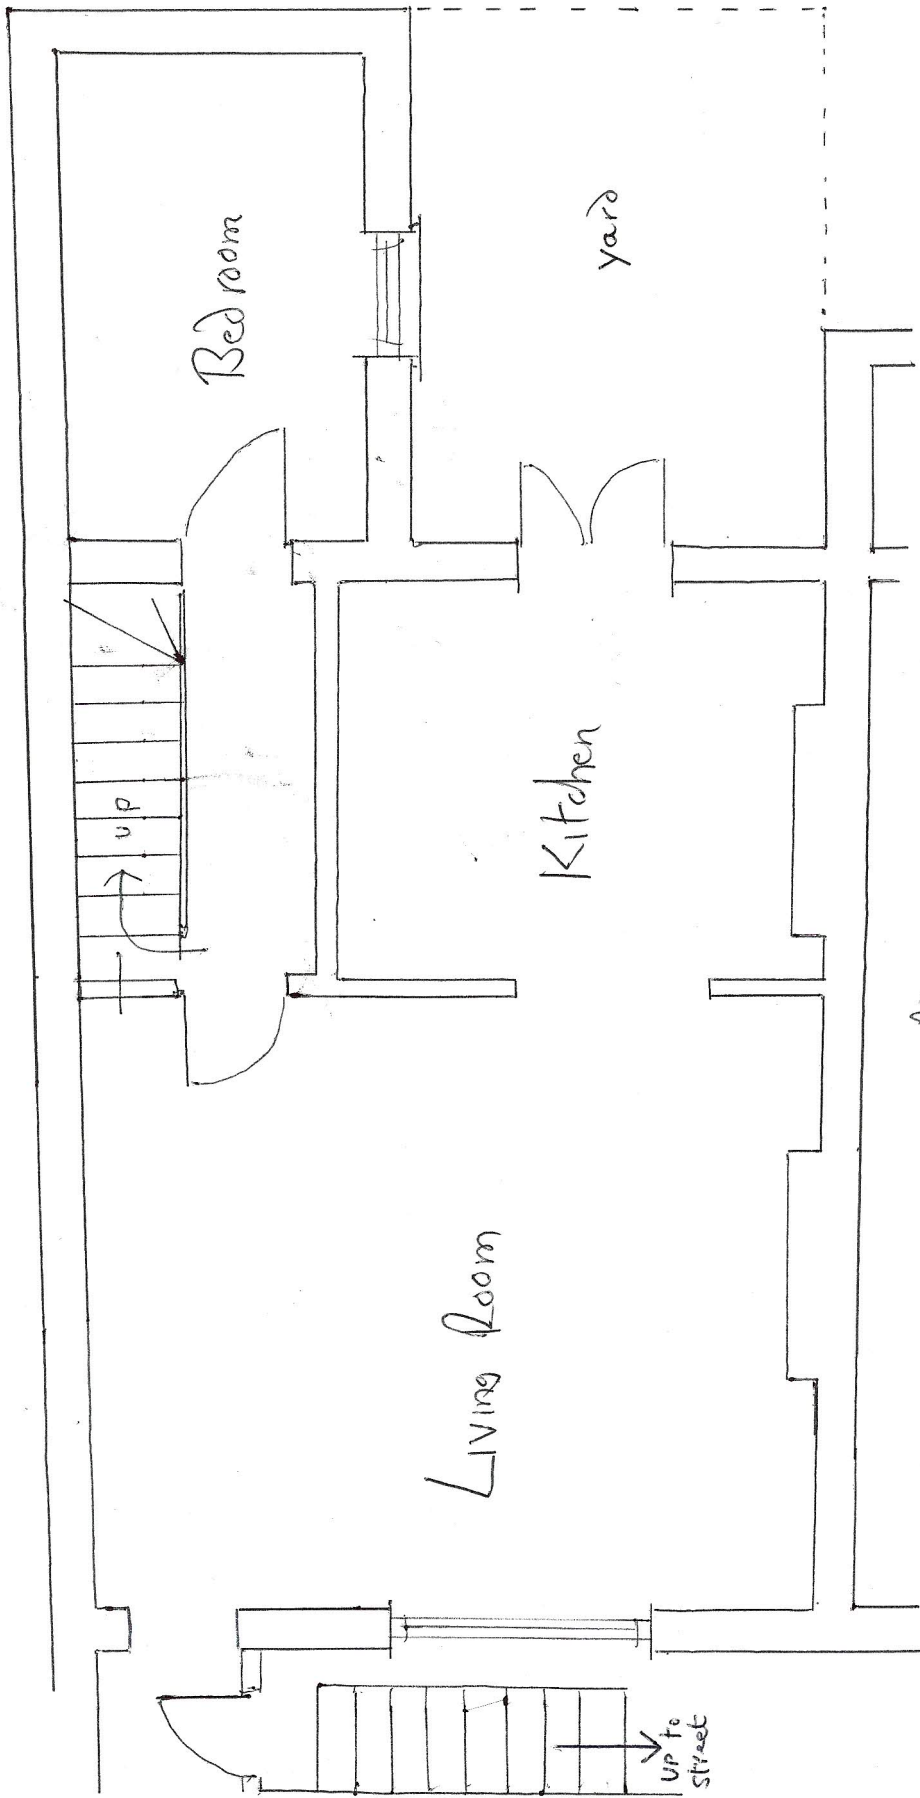

A4

Date	MARCH FEB 2013	Scale	1:50	148 Gloucester Avenue London NW1 8TA
DRAWING 5A		EXISTING		
LOWER LEVEL PLAN				
[BASEMENT]				5A