


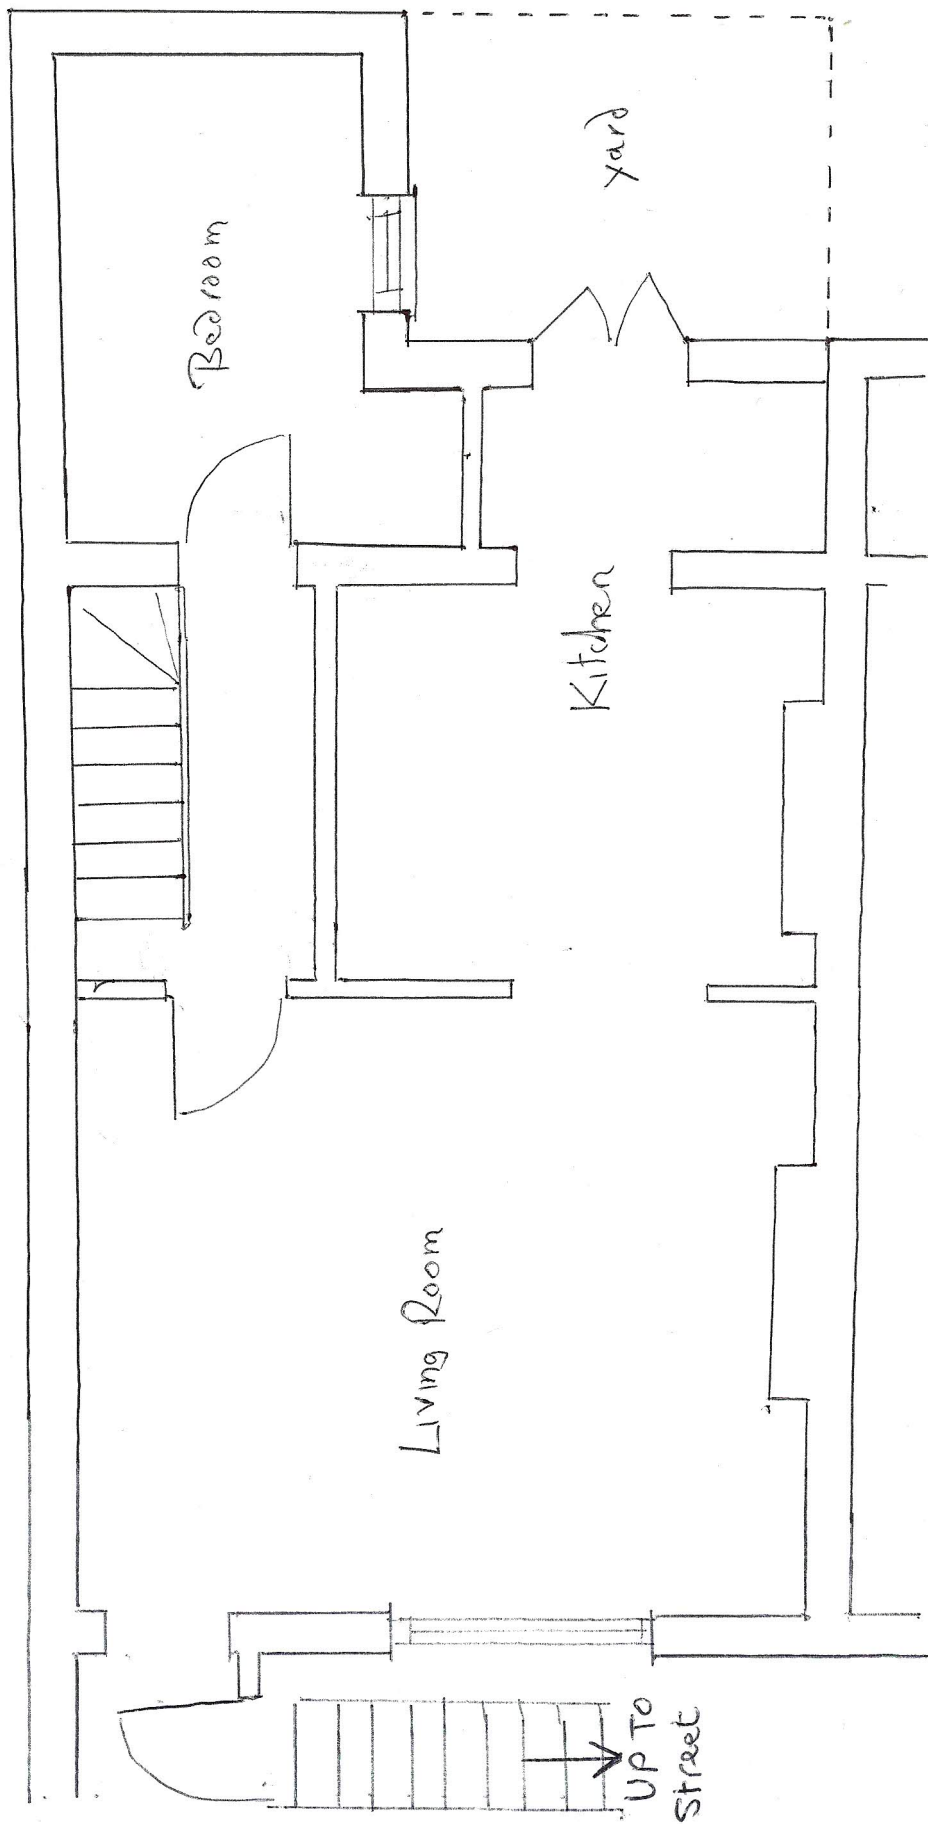

A4

MARCH Feb 2013	Scale 1:50	148 Gloucester Avenue LONDON N61 8TA
DRAWING 6A	PROPOSED	
LOWER LEVEL PLAN [BASEMENT]		6A