



NOTES:

- DO NOT SCALE FROM THIS DRAWING.
- ALL DIMENSIONS TO BE CHECKED ON SITE.
- ALL OMISSIONS AND DISCREPANCIES TO BE REPORTED TO THE ARCHITECT IMMEDIATELY
- DRAWING TO BE PRINTED IN COLOUR

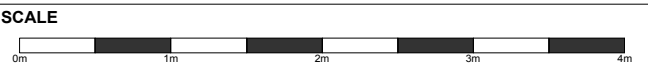

NORTH POINT

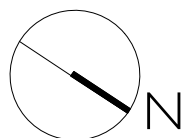

GENERAL NOTES:

- REFER TO STRUCTURAL ENGINEER INFORMATION FOR ALL STRUCTURAL PROPOSALS



TF ARCHITECTURE

2-3 WOODSTOCK STREET
LONDON W1C 2AB

T. 020 7052 0756
F. 020 7052 0757
E. info@tfarchitecture.com

PROJECT	SOHO HOUSING ASSOCIATION			
ADDRESS	18 HANWAY STREET, LONDON, W1			
DRAWING TITLE	PROPOSED BASEMENT PLAN			
DATE 02.2011	SCALE 1:50 @ A3	JOB NO. 419	DRWG NO. GA.200	REV. A