



DOOR TYPE A

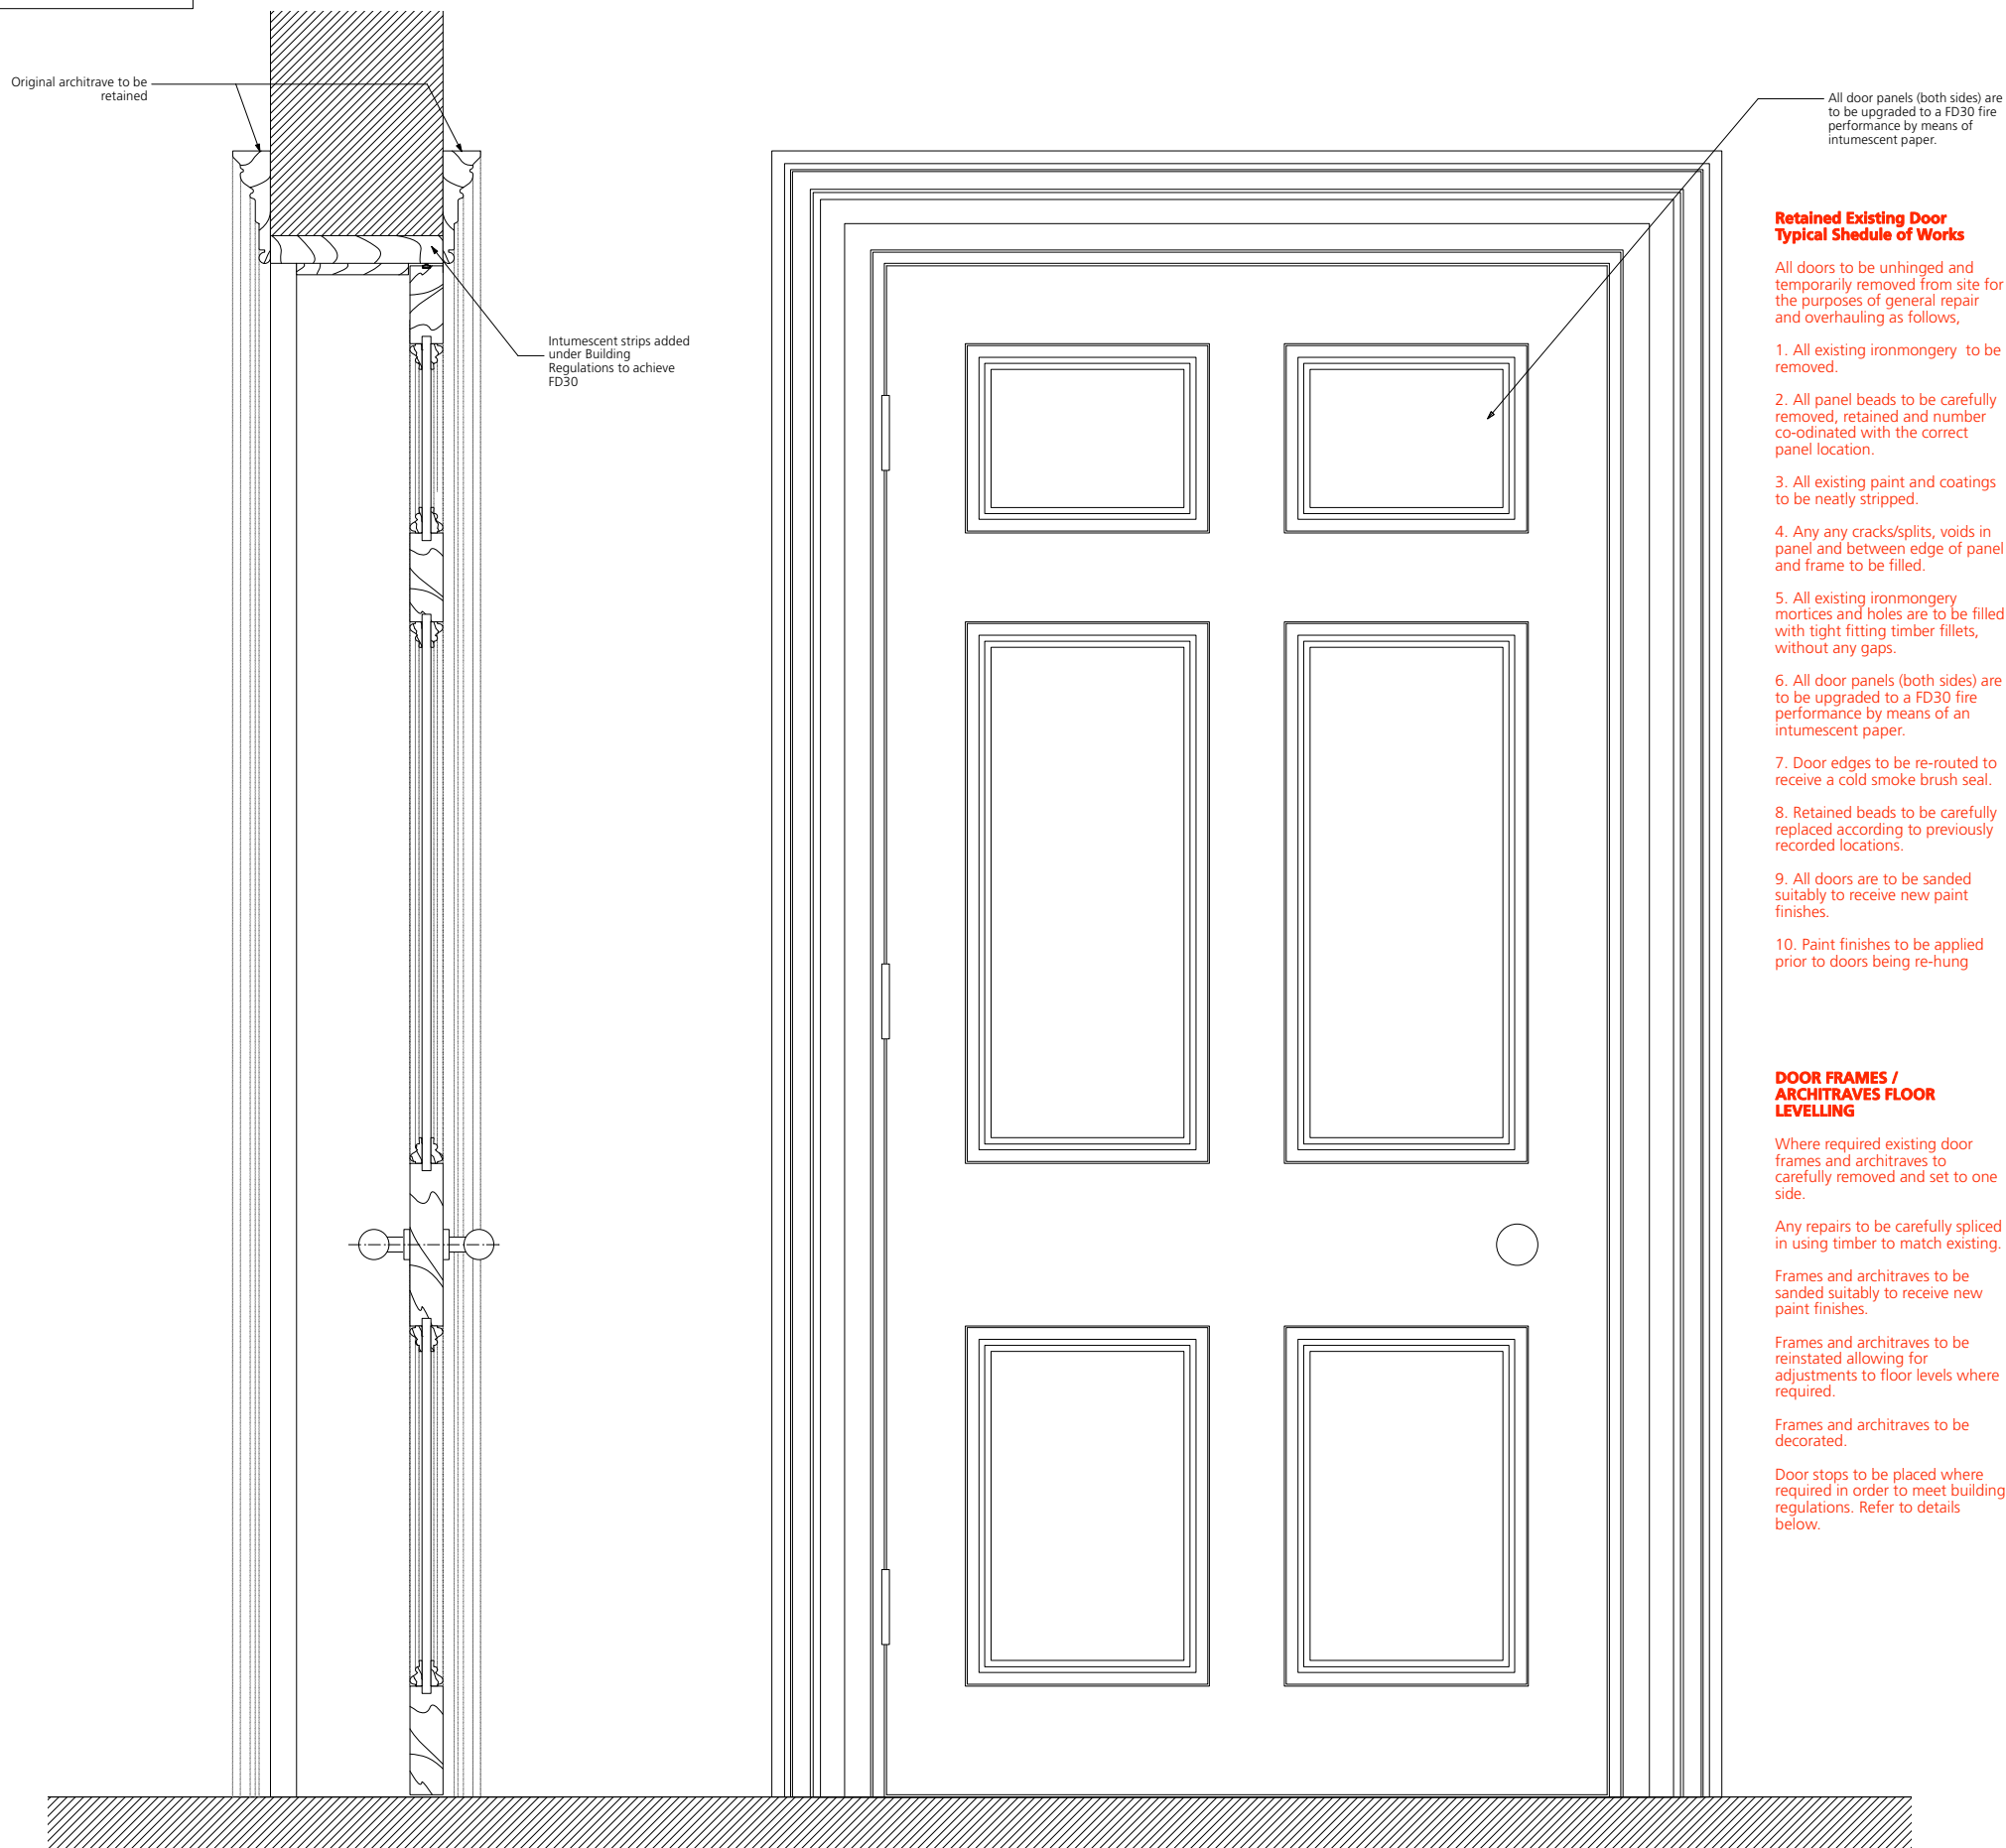


01 Door Type A - Proposed Section
1:5

02 **Door Type A - Proposed Elevation**
1:5

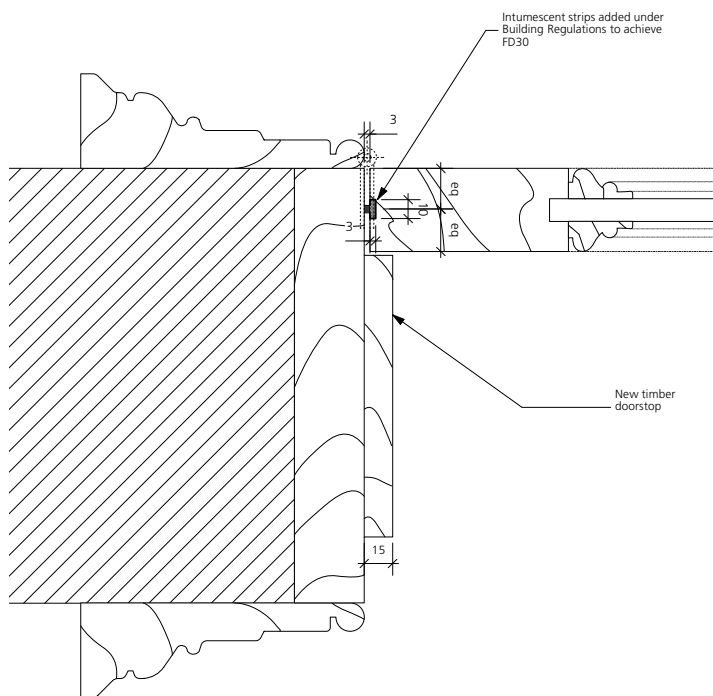

03 Door Type B - Proposed Jamb Detail
1:2

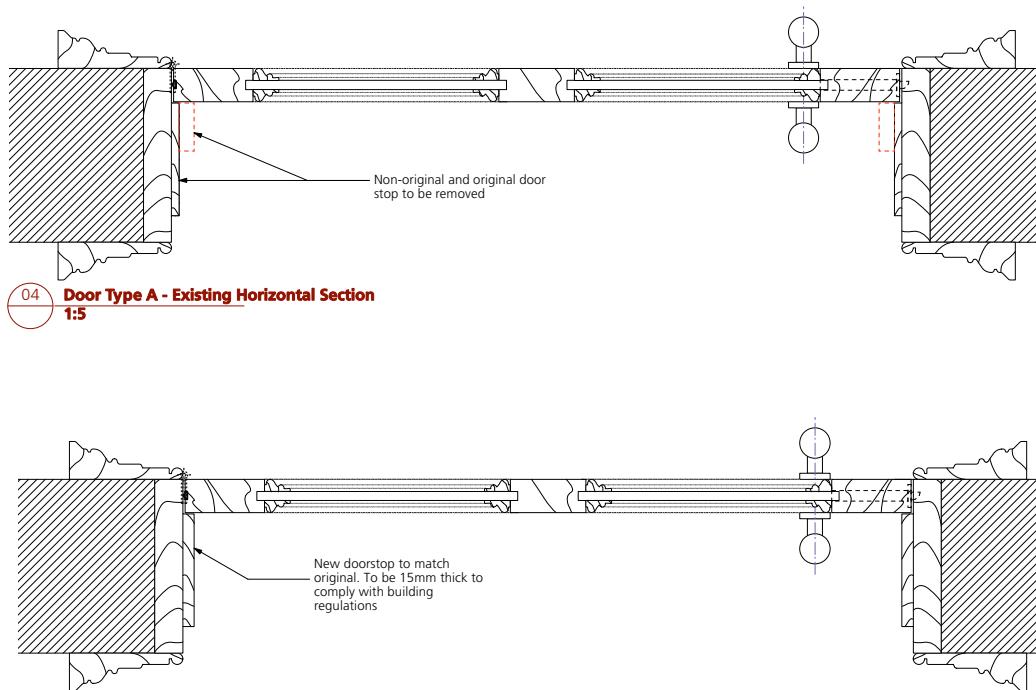

05 **Door Type A - Proposed Horizontal Section**
1:5

[illegible]