
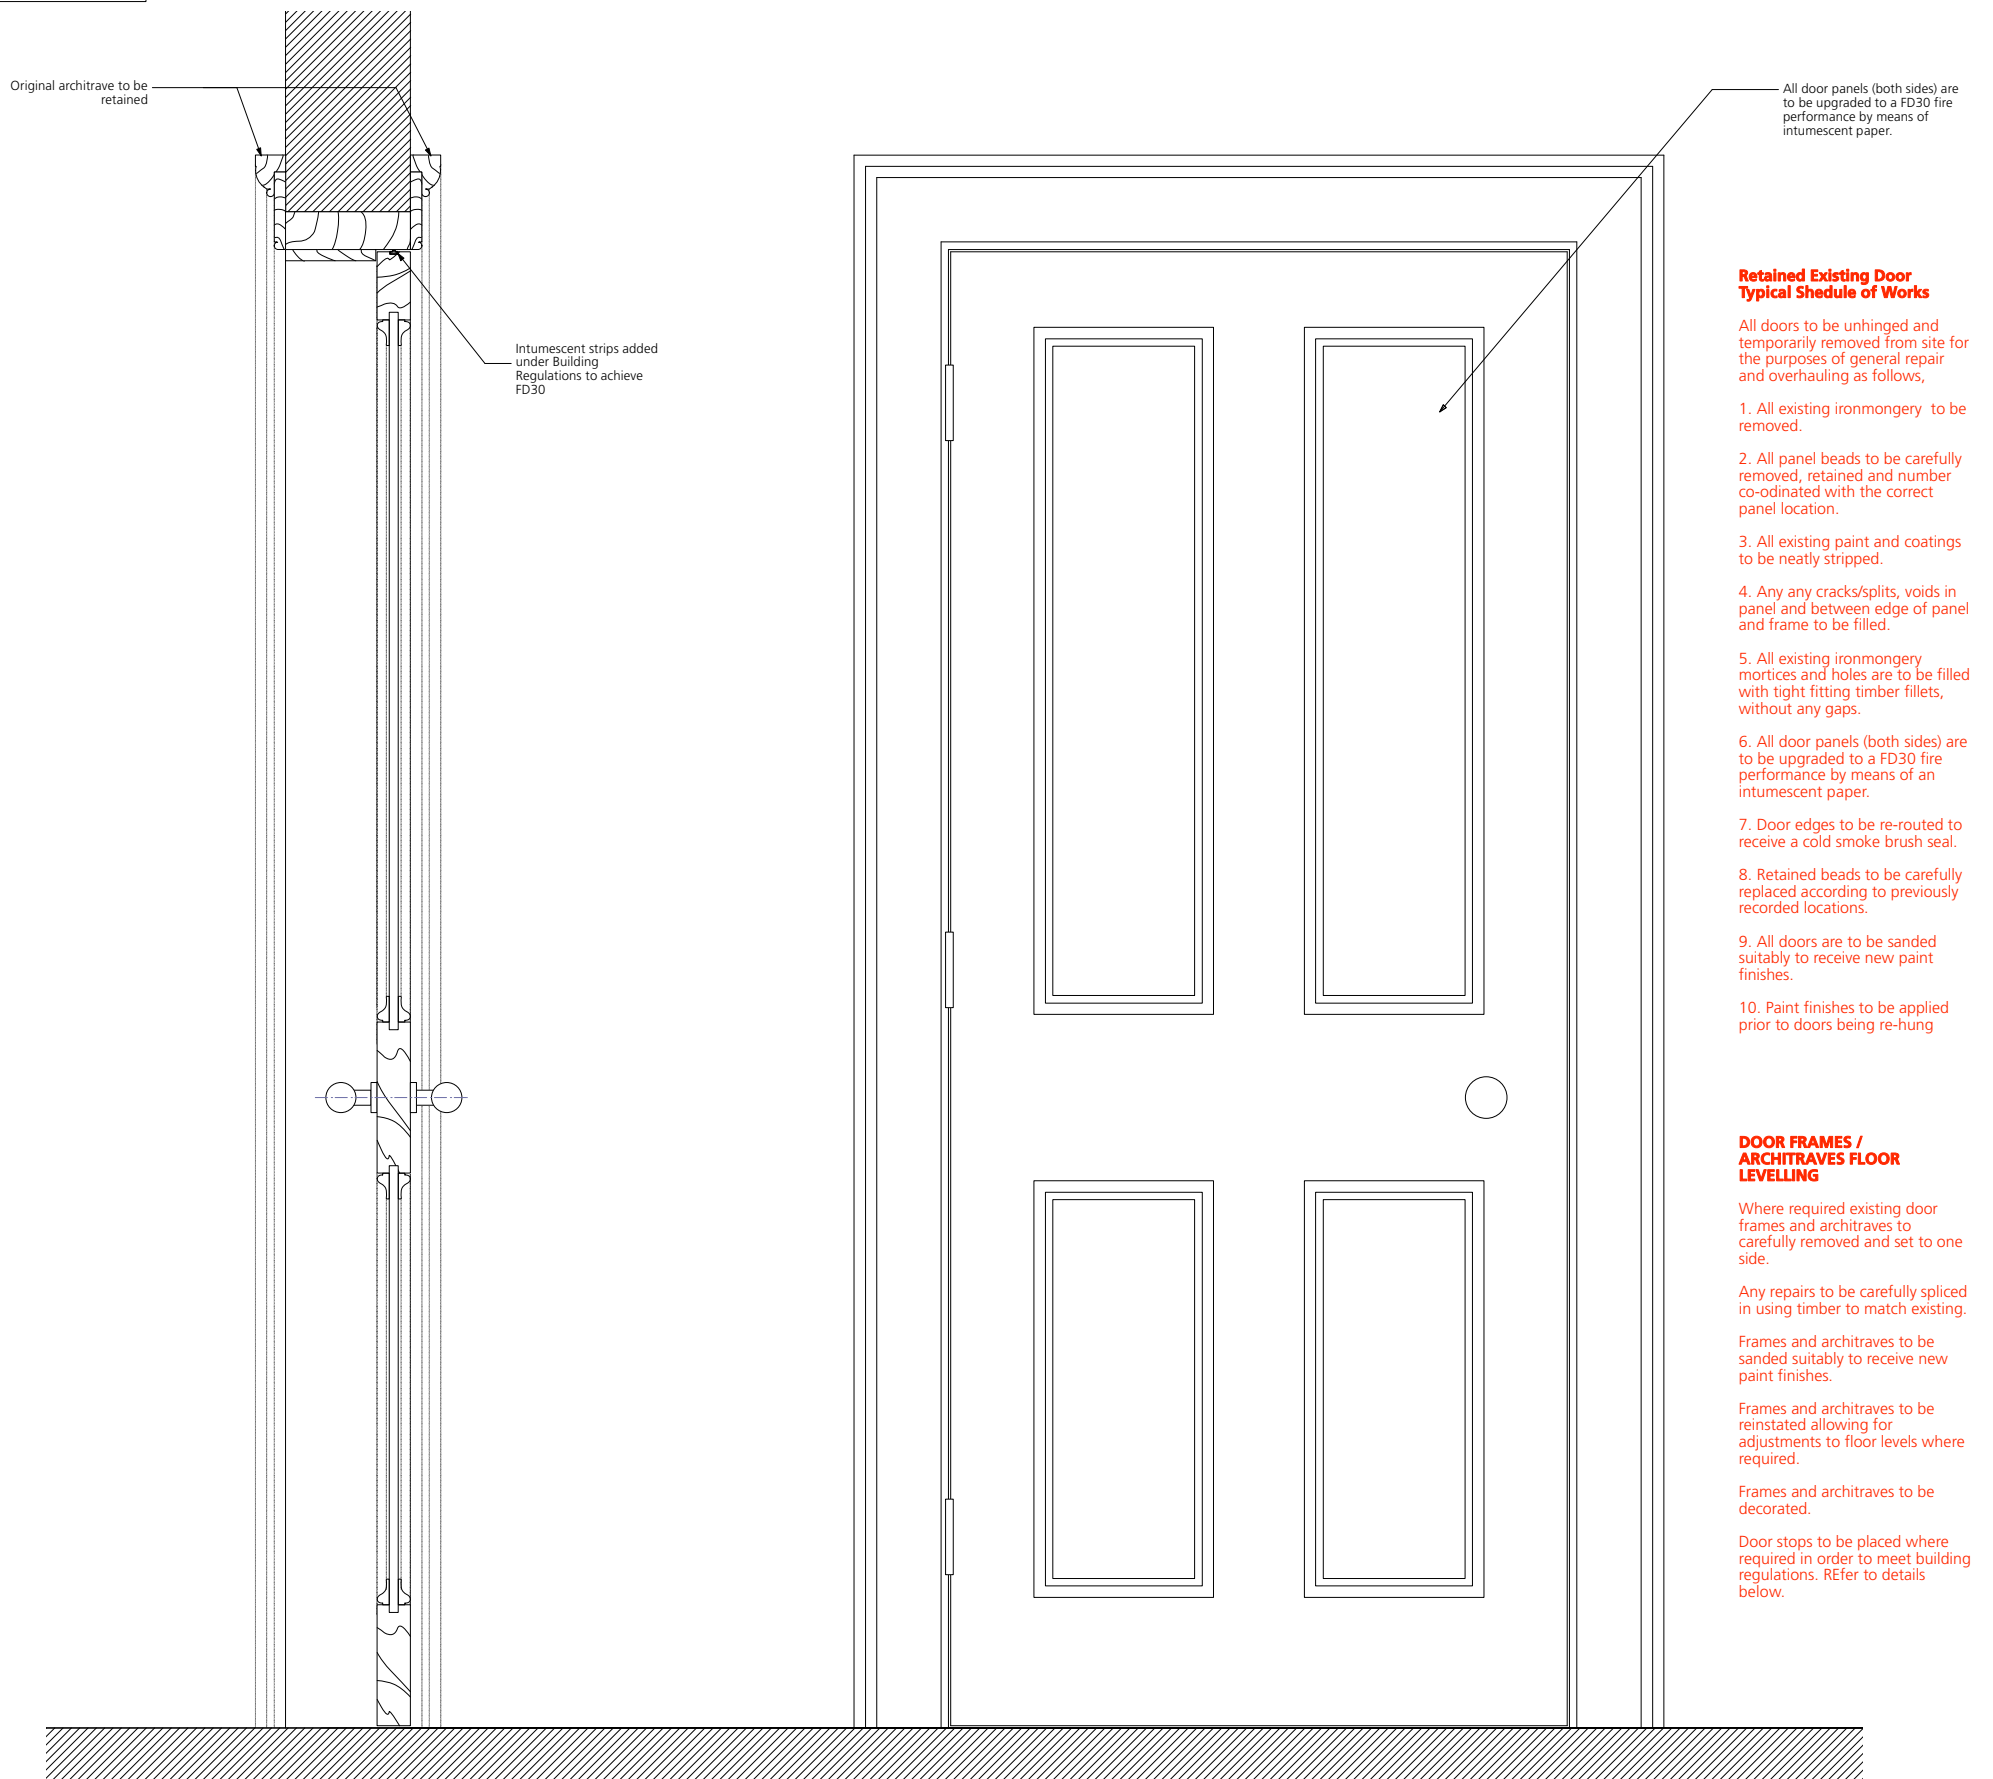



DOOR TYPE B

01 **Door Type B - Proposed Section**
1:5


02 **Door Type B - Proposed Elevation**
1:5

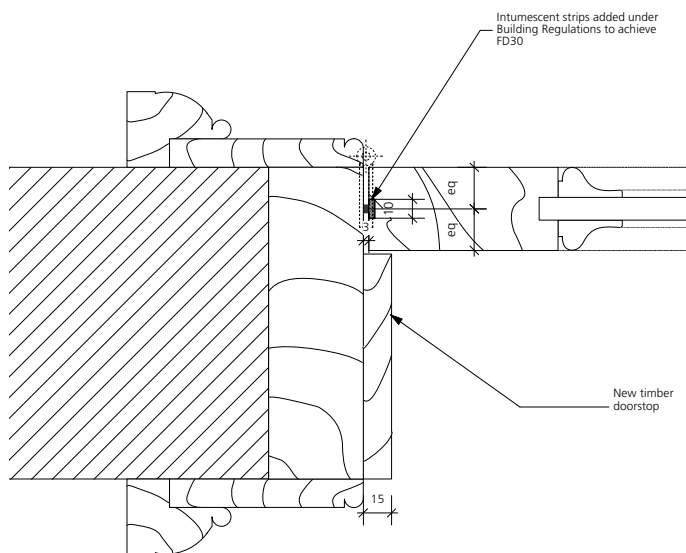

03 **Door Type B - Proposed Jamb Detail**
1:2

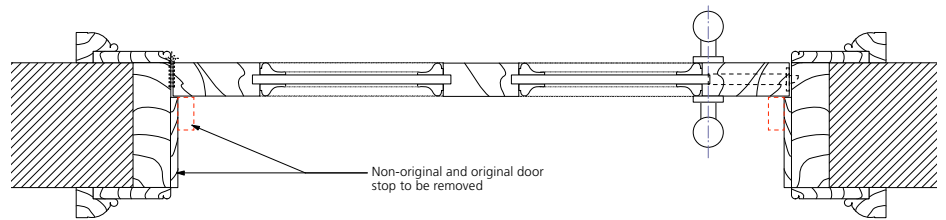

04 **Door Type B - Existing Horizontal Section**
1:5

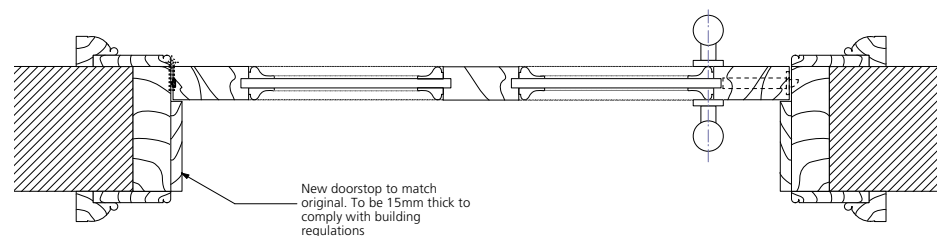

05 **Door Type B - Proposed Horizontal Section**
1:5

[illegible]