



DOOR TYPE C

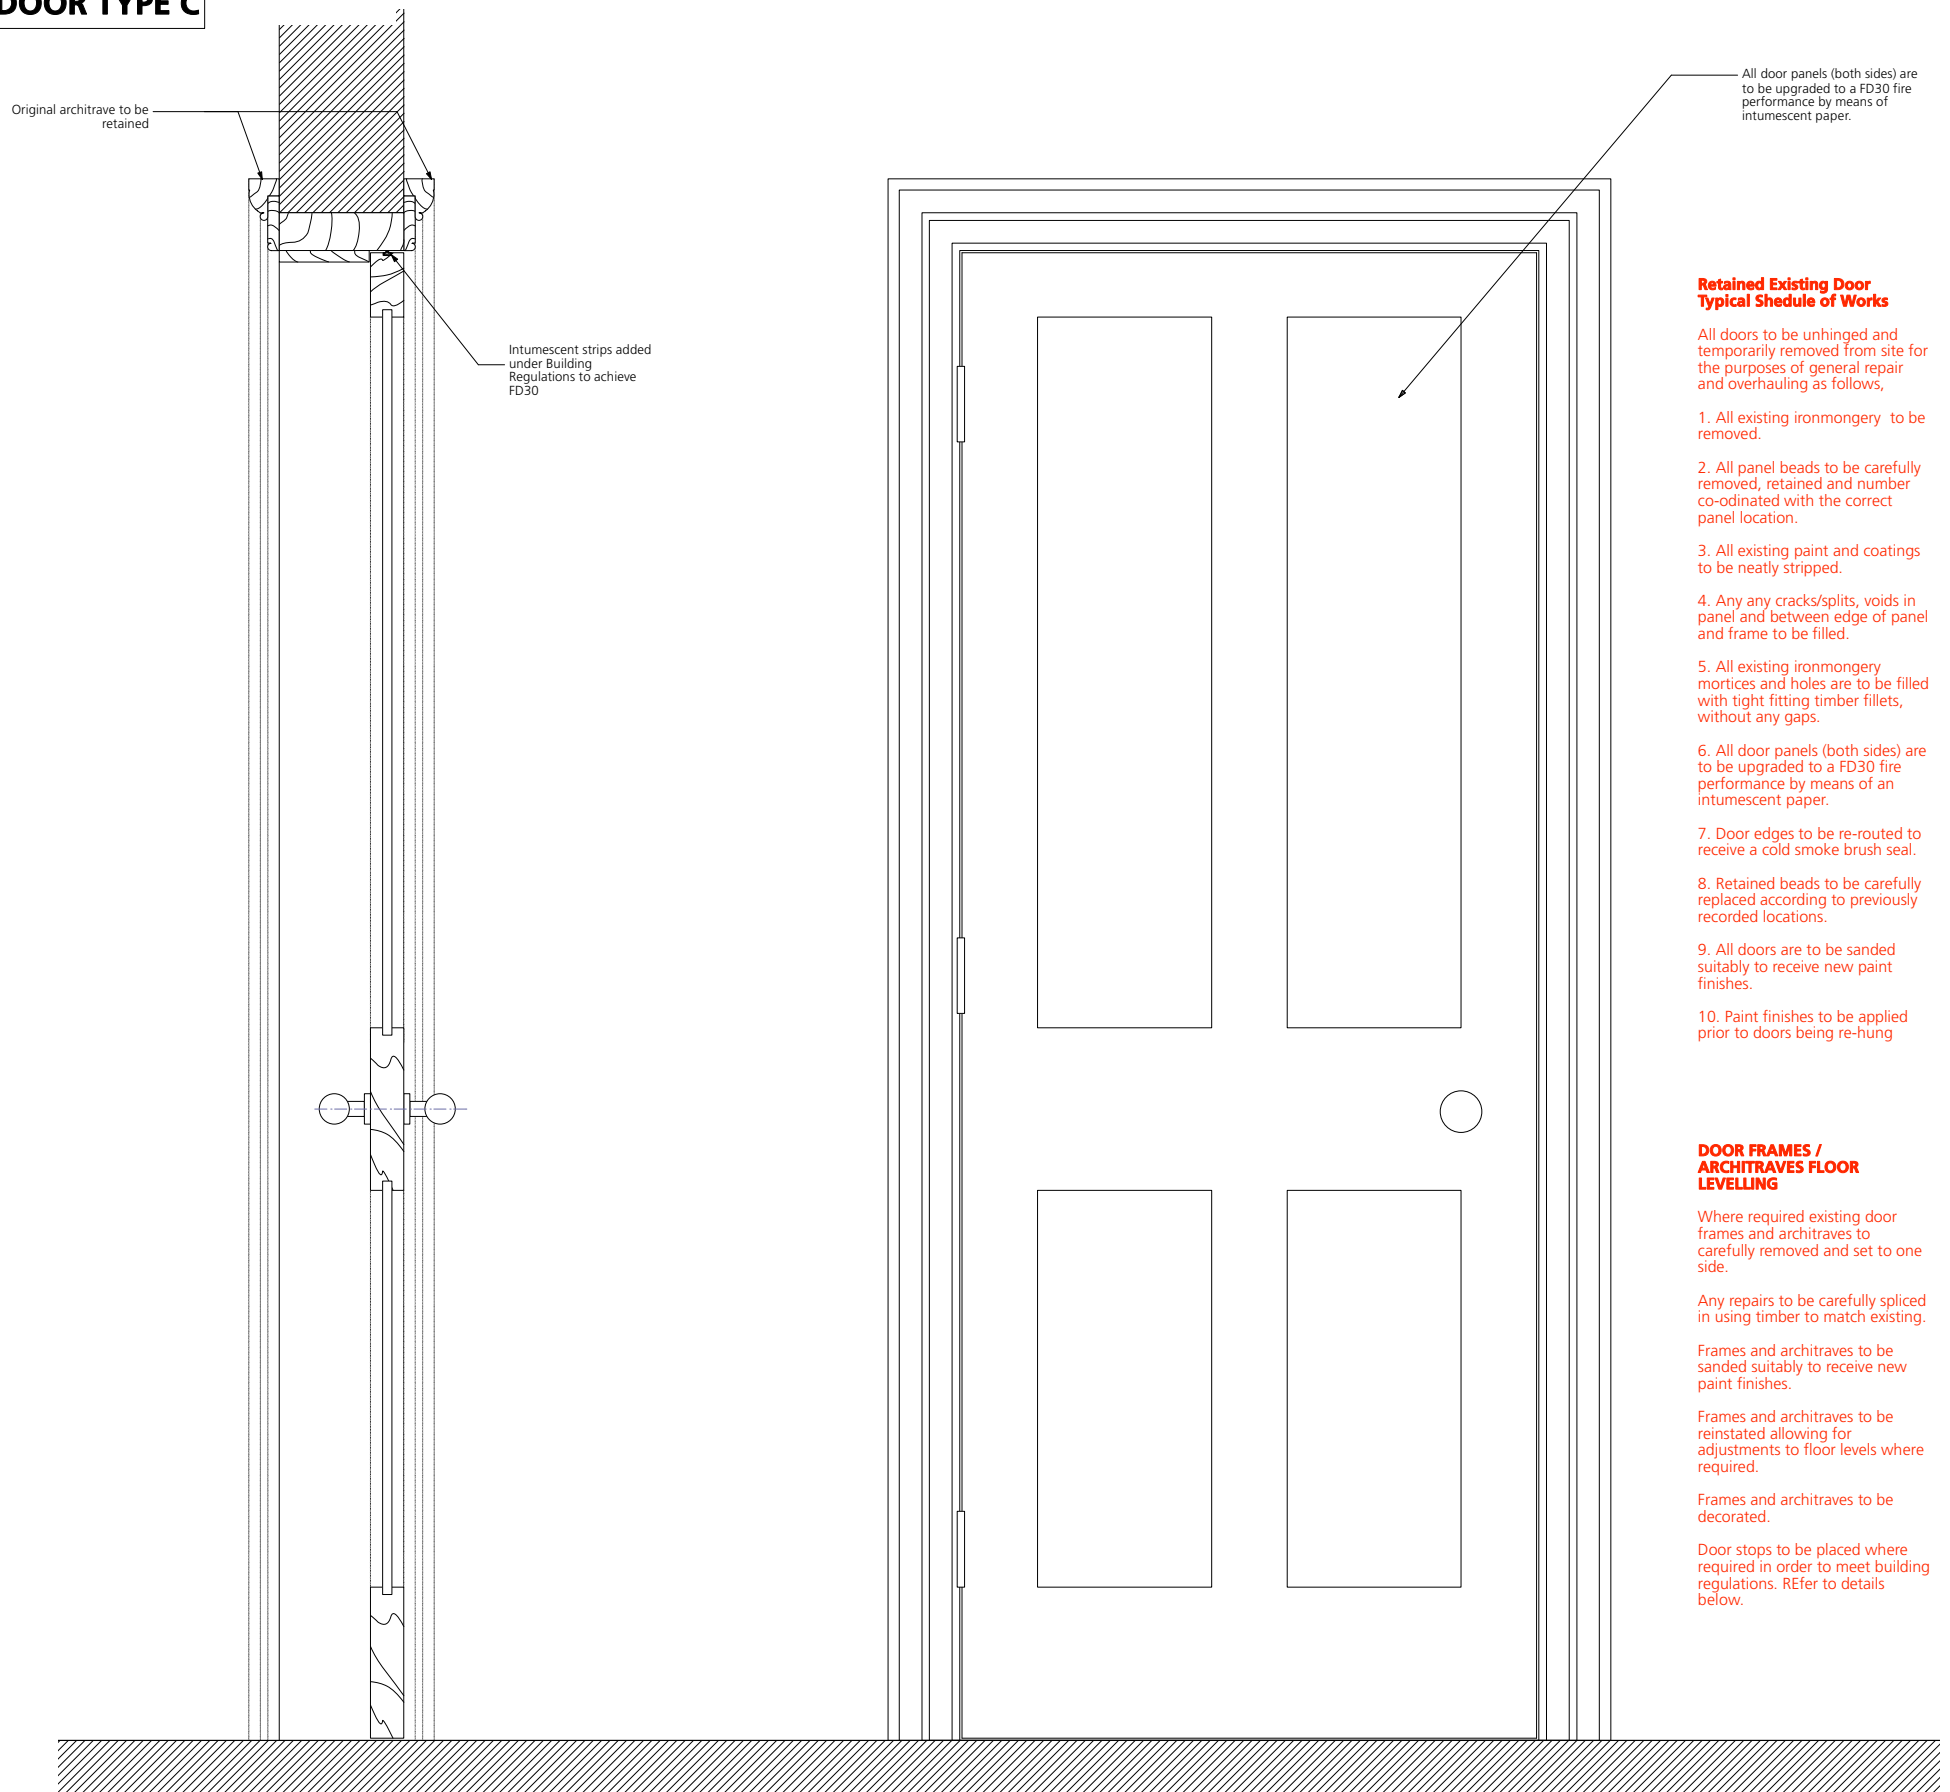


01 **Door Type C - Proposed Section**
1:5


02 **Door Type C - Proposed Elevation**
1:5

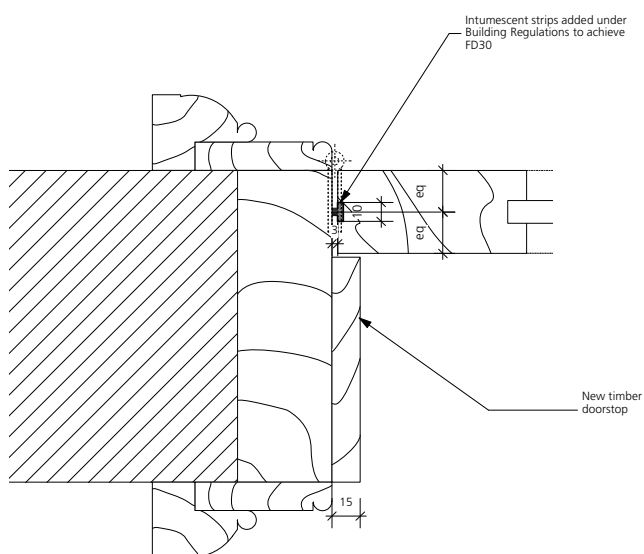

03 Door Type C - Proposed Jamb Detail
1:2

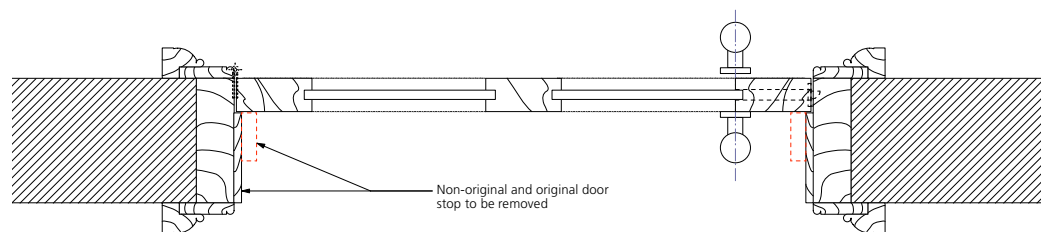

04 **Door Type C - Existing Horizontal Section**
1:5

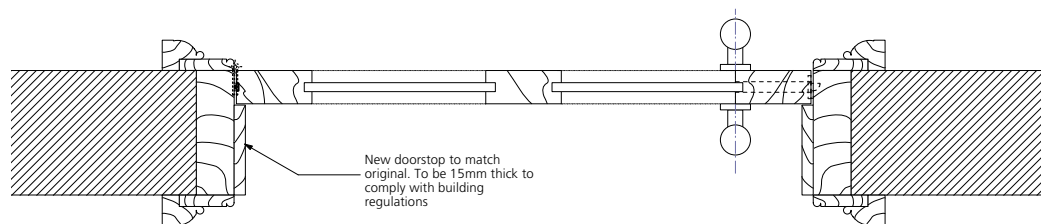

05 Door Type C - Proposed Horizontal Section
1:5

[illegible]