




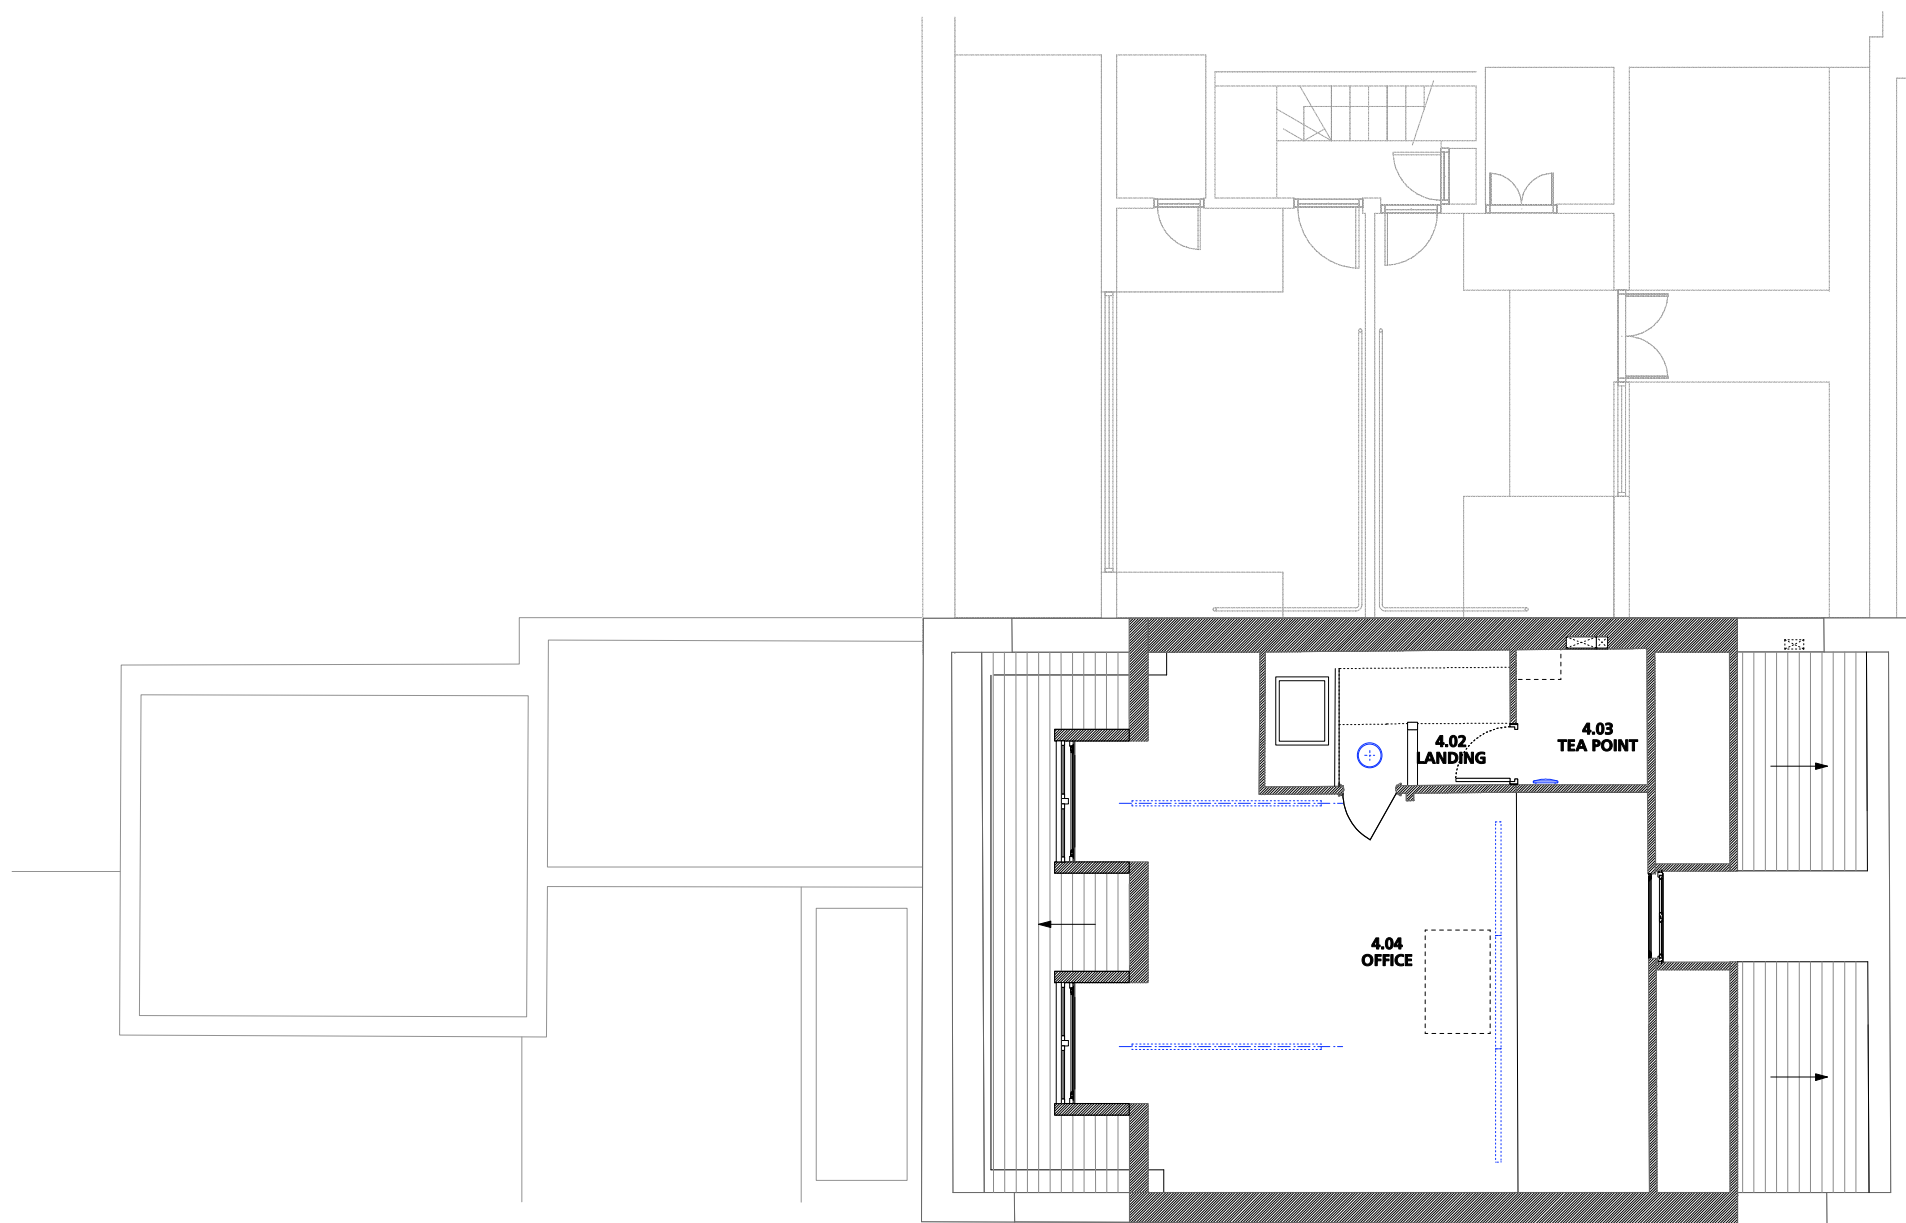


KEY

	Suspended modular lighting system.
	Square profile modular lighting system fixed to soffit.
	Globe pendant light fitting
	Flourescent downlighter.
	Wall/Ceiling mounted light fitting



 Fourth Floor Reflected Ceiling Plan
1:100 ● A3 & 1:50 ● A1

[illegible]