


20 SICILIAN AVENUE LONDON WC1

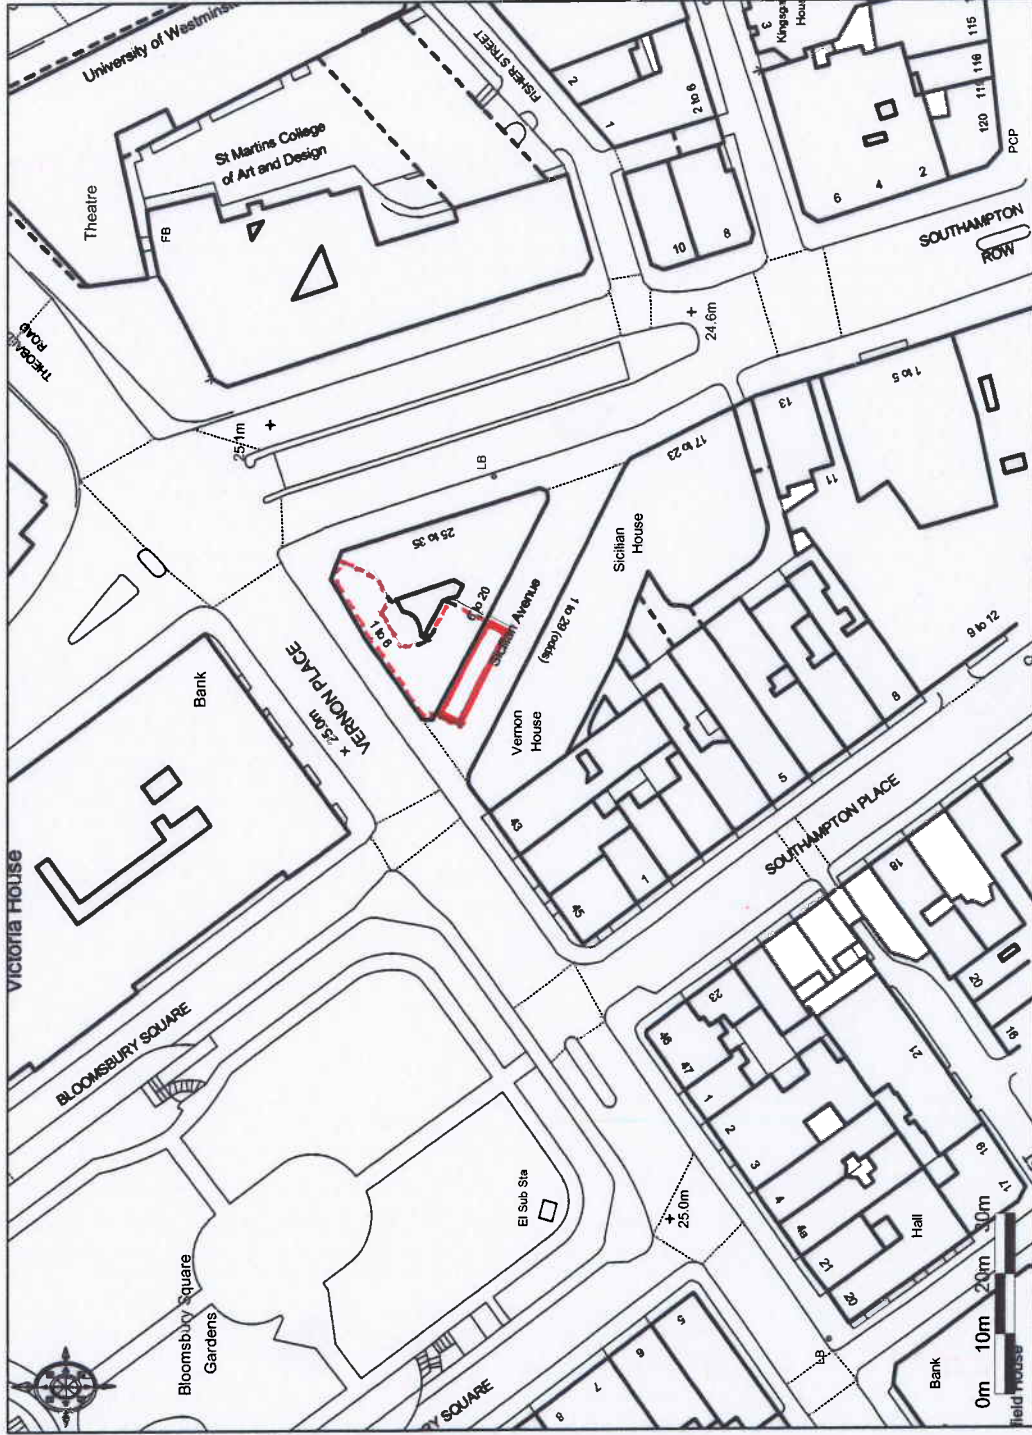

Ordnance Survey © Crown Copyright 2011. All rights reserved. Licence number 100029449. Plotted Scale - 1:1250



LOCATION PLAN @ 1:1250