

EXISTING ARCHED
OPENING

TOP HINGE RAILLIGHT

105
PART WALL

LINE OF EXISTING
WINDOW TO BE
REMOVED

PAIR OF SOFTWOOD
FRAMED FRENCH DOORS
WITH HARDWOOD GILL

GLAZING AND GLAZING
BEAD AS DOOR/WINDOW
AT 4 F. LEVEL
(SEE DWG 098/10)

ELEVATION TO PROPOSED FRENCH
DOORS TO FIRST FLOOR LOUNGE

SECTION C - C

ROOF TERRACE

LOUNGE

LOUNGE

SHW'
ROOM

ROOF TERRACE

C

PLAN OF FRENCH DOORS
SCREEN TO 1ST FLR LOUNGE

SHOWER ROOM

EXISTING TIMBER
FRAMED WALL
WITH INSULATED
INNER LINING

SHOWER

600 x 600
CASEMENT WINDOW

ROOF TERRACE

PART PLAN OF FIRST FLR.
SHOWER ROOM

NEW FRENCH DOOR
TO LOUNGE ROOM

D

HARDWOOD
GILL


ROOF
TERRACE

SOFTWOOD FRAMED CASEMENT
WINDOW WITH HARDWOOD GILL

SHOWER
ROOM

ELEVATION OF PROPOSED
CASEMENT WINDOW TO
SHOWER ROOM FLANK WALL

SECTION D - D

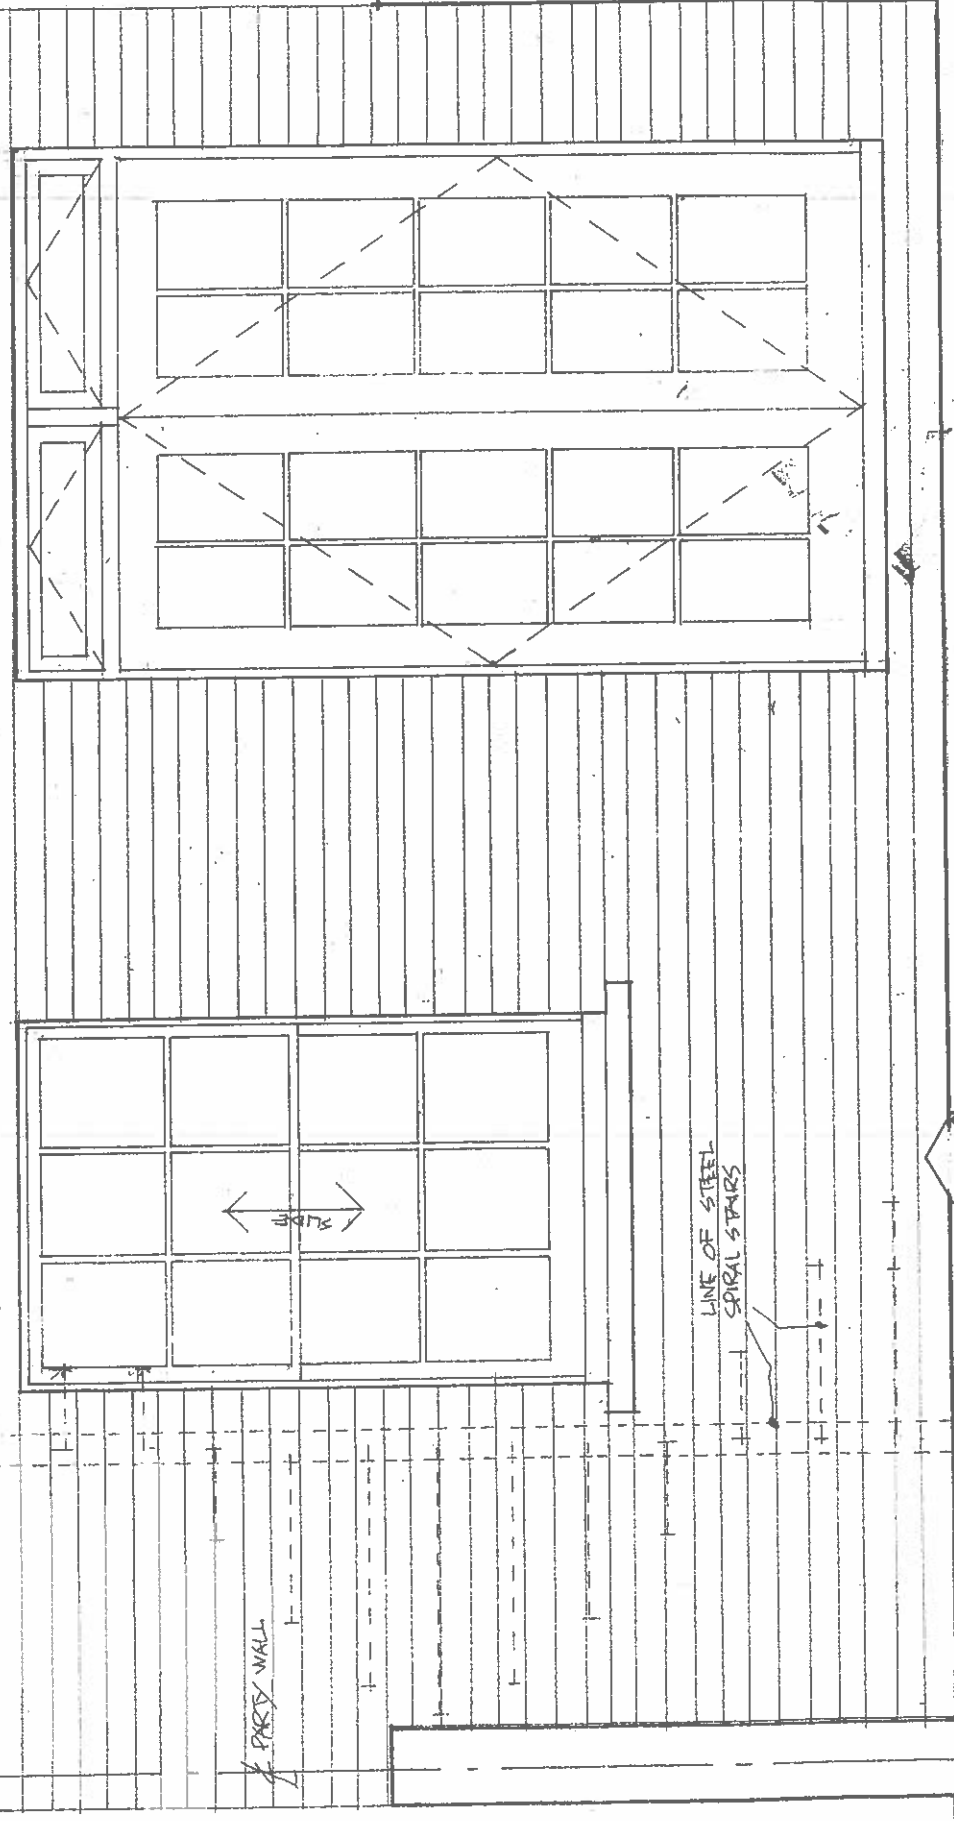


PROPOSED ELEVATION AT
GARDEN LEVEL OF REAR
EXTENSION SHOWING NEW
FRENCH DOORS AND DOUBLE
HUNG SLIDING SASH WINDOWS

A


B

STUDIO

PLAN

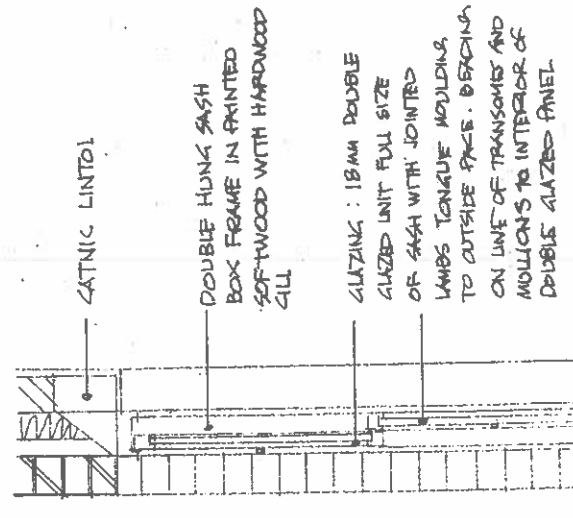

SECTION A-A

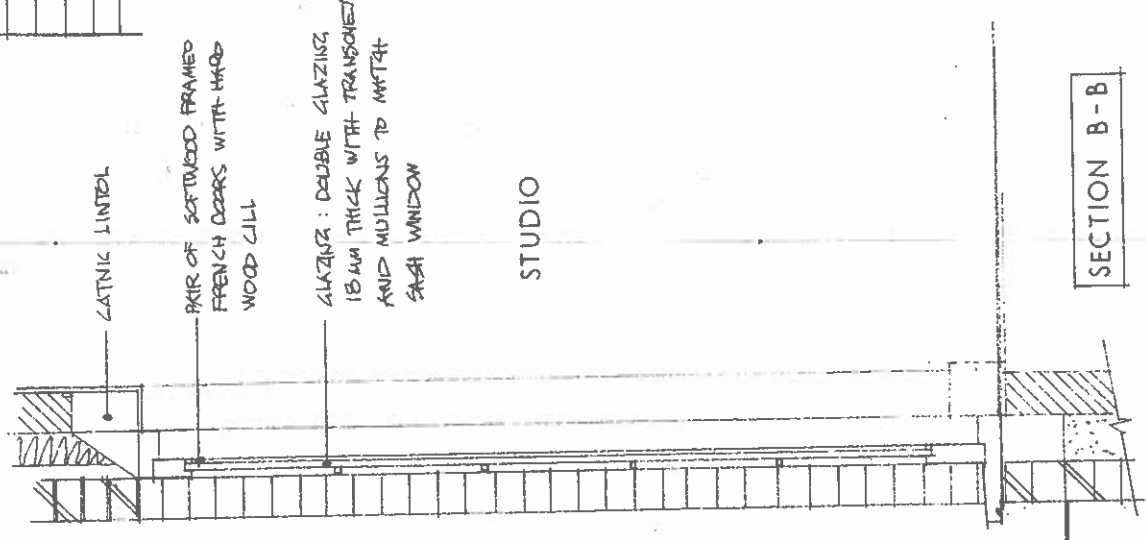

SECTION B-B

JOINERY DETAILS TO REAR GROUND FLOOR
LEVEL AT 107, CASTLEHAVEN ROAD
LONDON NW1 8SJ

Sewell and Hawkins architects
140 Offord Road London N1 1PF 020 7609 9496

Scale 1:20 N° 698 / 10
Cohy Handwritten
Drawn Date March 2013