



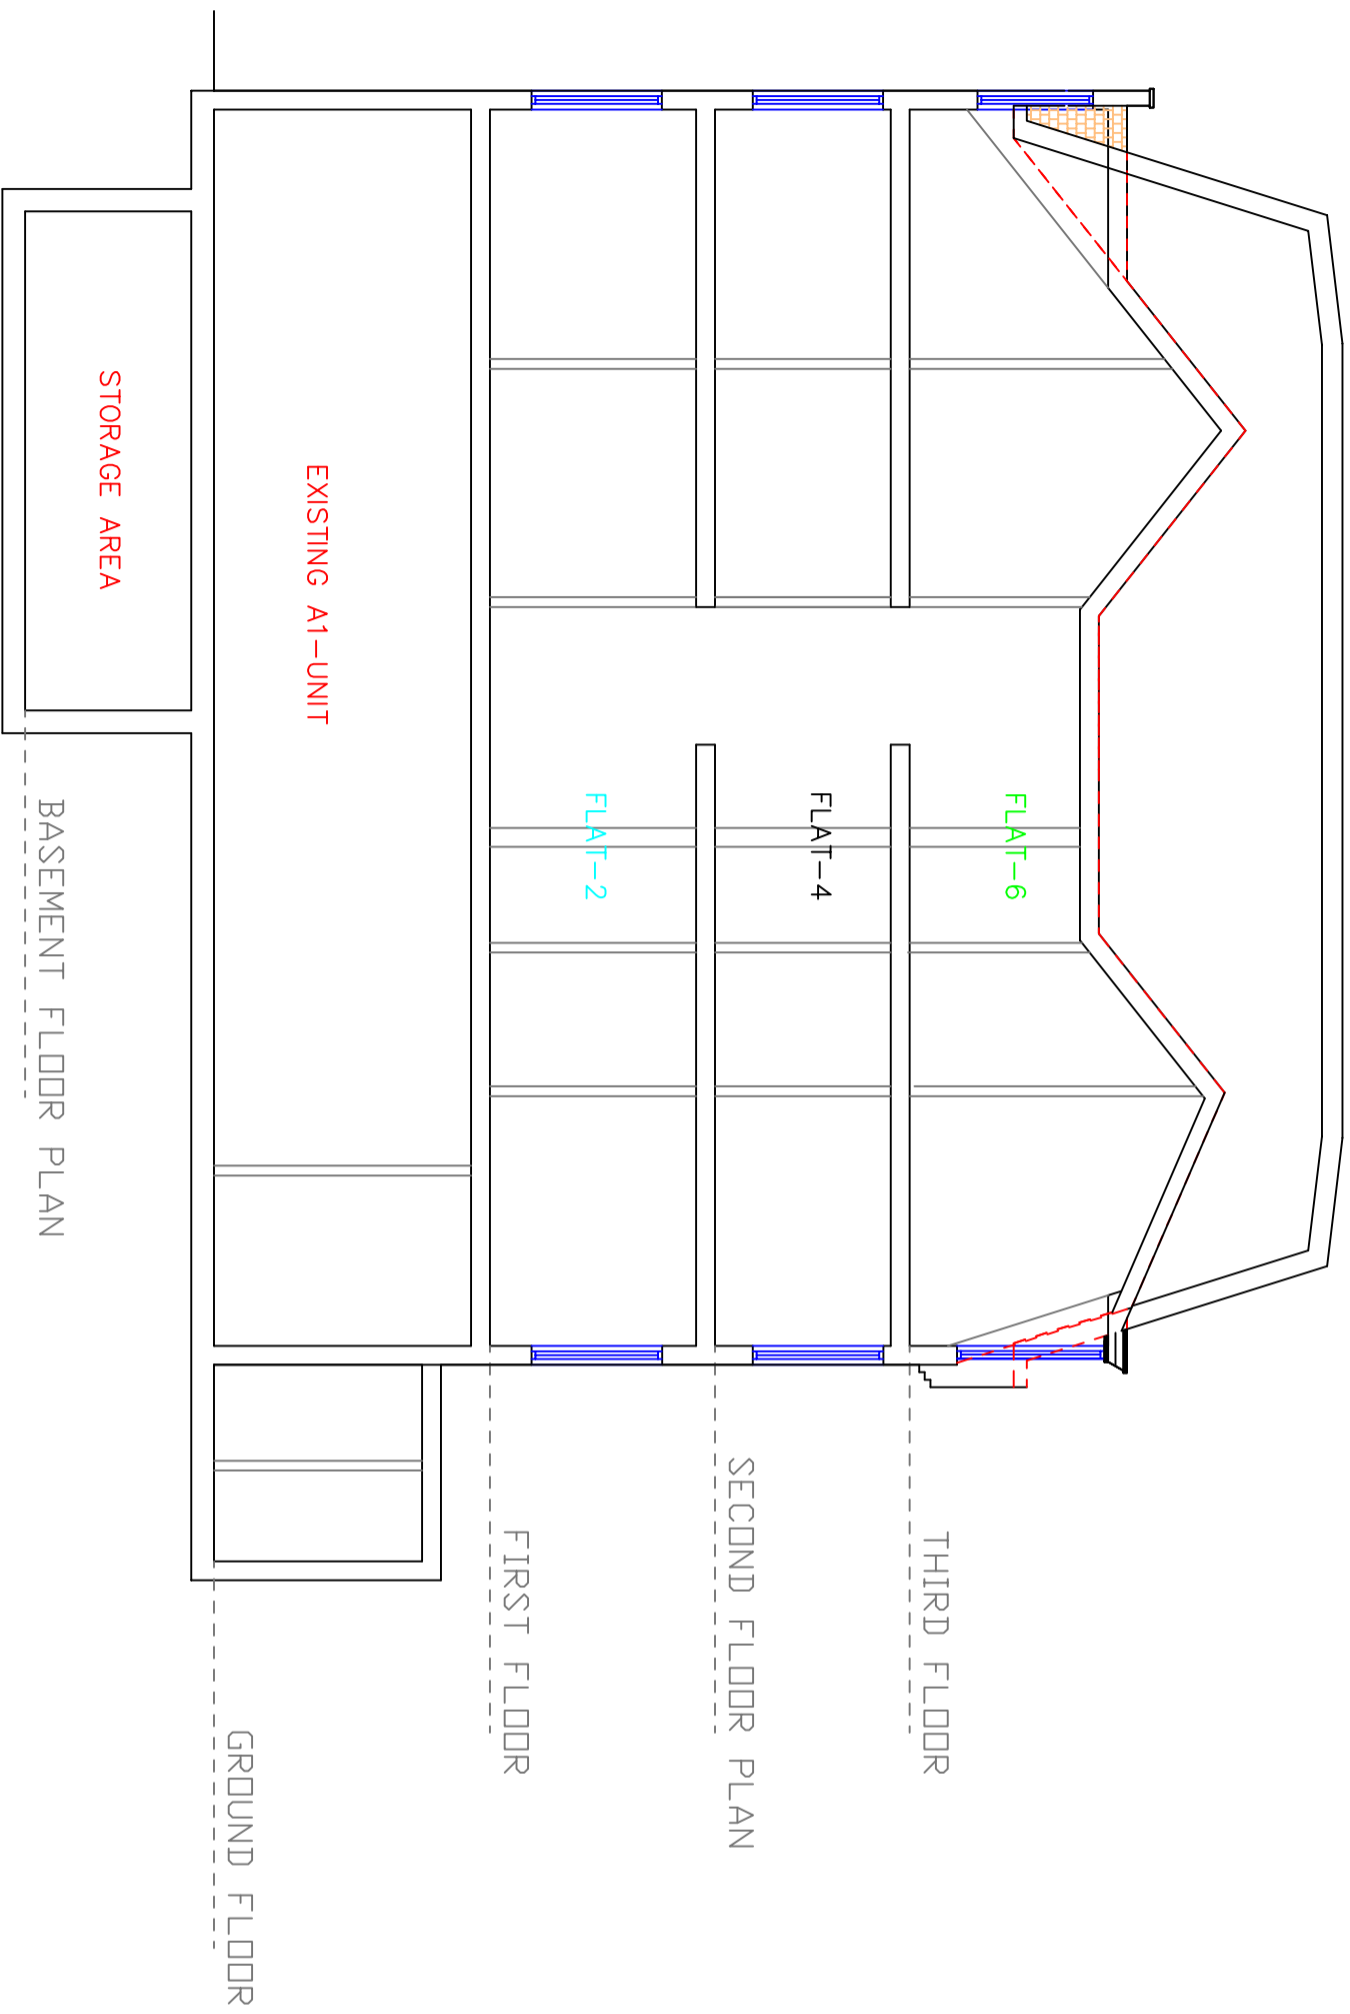

62 BELLAMY DRIVE  
 STANMORE  
 MIDDLESEX  
 HA7 2DA  
 TEL:0208 907 3590  
 FAX:0208 907 7332

title	EXISTING SECTION		
contract no.	HD-567	scale	1:100 @ A3
project	165 -167 HAVERSTOCK HILL - LONDON NW3 4QT		
drawing no	HD-567/5000		
rev.: A	date	03/2013	

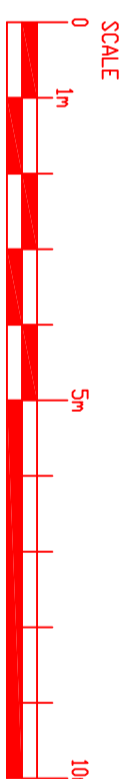

EXISTING SECTION A-A