



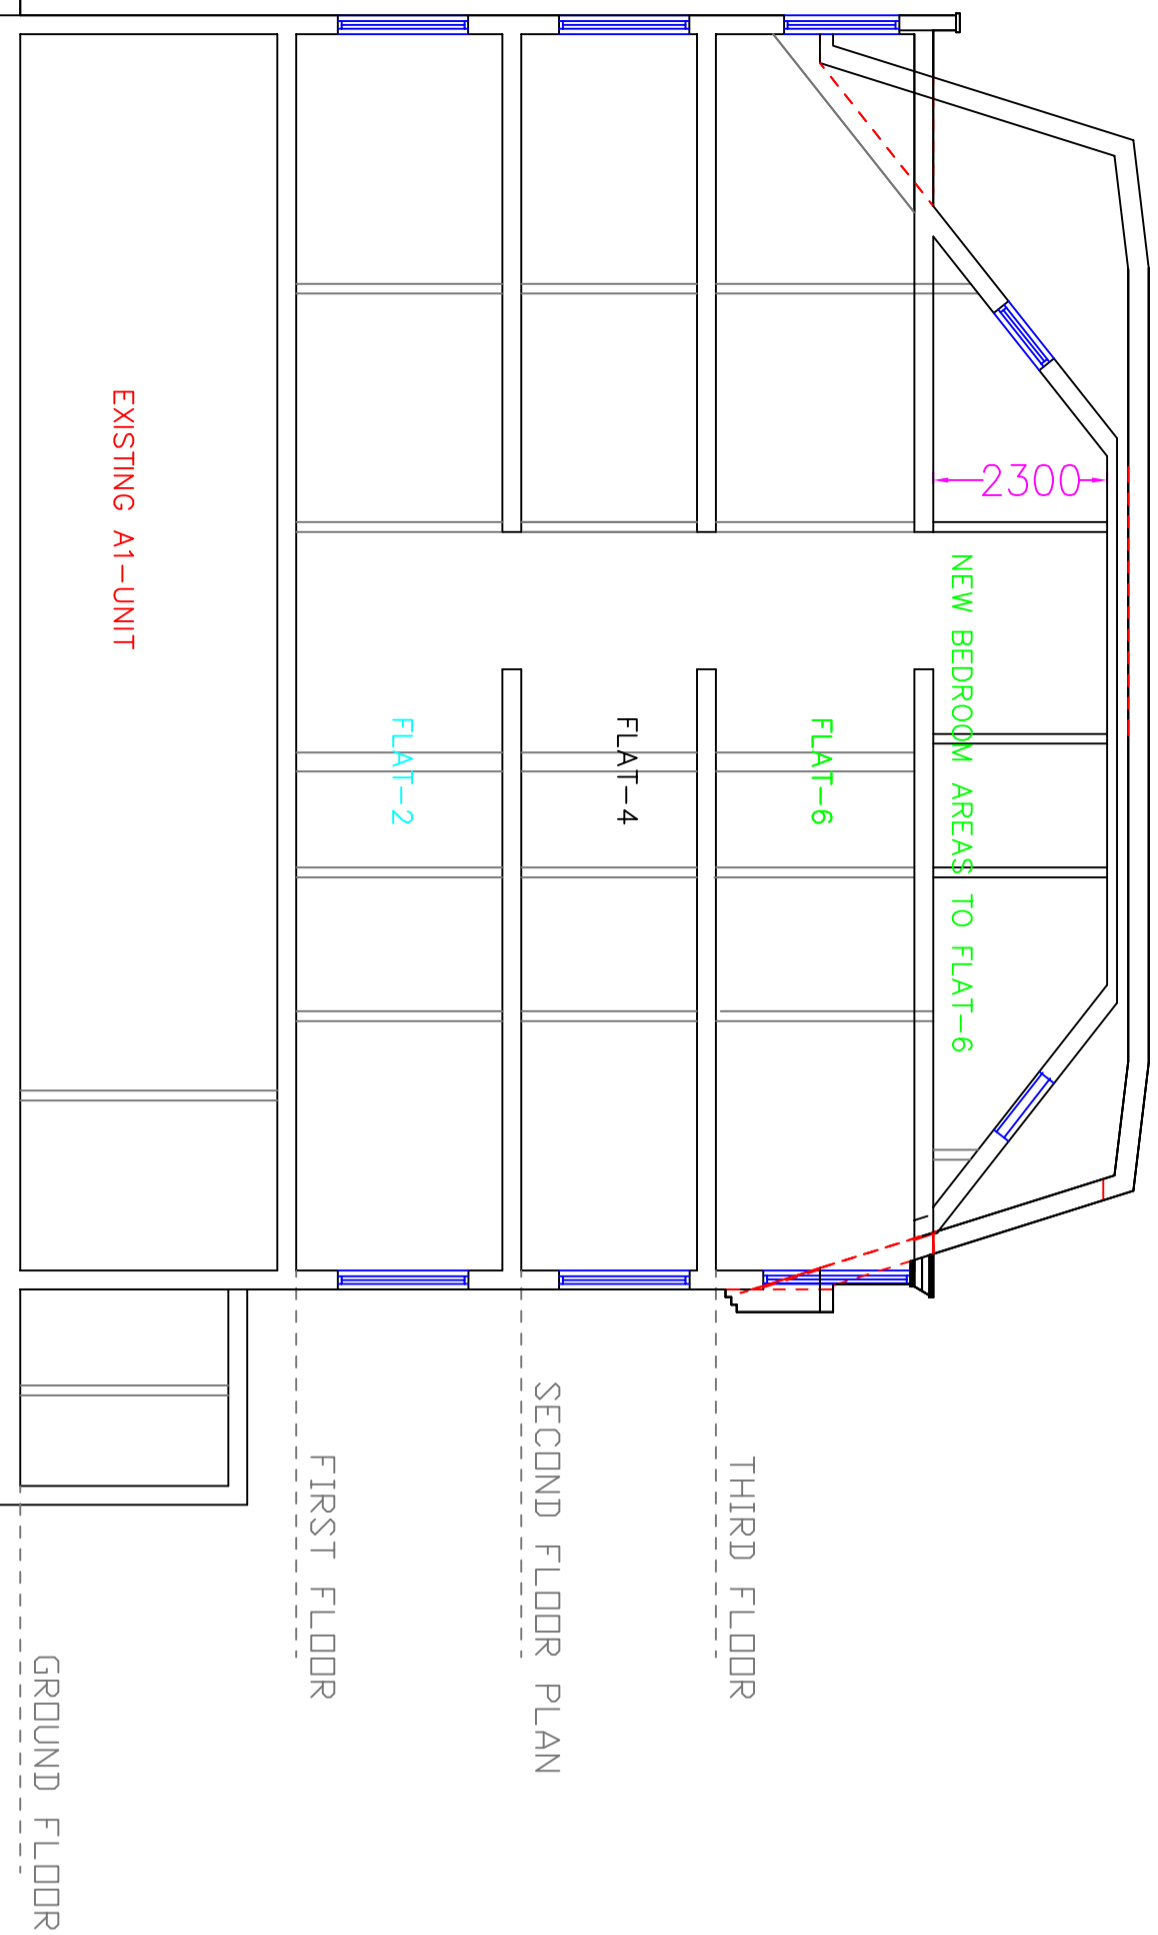

62 BELLAMY DRIVE
 STANMORE
 MIDDLESEX
 HA7 2DA
 TEL:0208 907 3590
 FAX:0208 907 7332

title	PROPOSED SECTION		
contract no.	HD-567	scale	1:100 @ A3
project	165 -167 HAVERSTOCK HILL - LONDON NW3 4QT		
drawing no	HD-567/5001	date	03/2013
rev.: A			

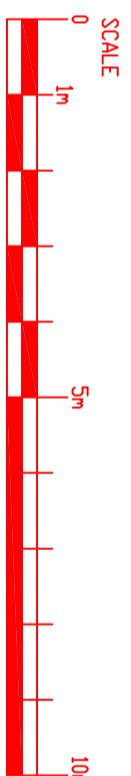

PROPOSED SECTION B-B
 PROPOSED SECTION B-B