

THE CO-OPERATIVE FOOD
KENTISH TOWN

Revision **A** Date **12/03/12**

Project Manager Steve Brown
Drawing Number 26532
Designer A. Butchard
Scale @ A3 1:50
Approved for Print (please tick)

Pantones / RAL / CMYK
All colours are for representational purpose only. Accurate colours can be gained using the appropriate colour chart.

<input checked="" type="checkbox"/> Pantone 375c	<input type="checkbox"/> Pantone	<input type="checkbox"/> Pantone
<input checked="" type="checkbox"/> Pantone 2757c	<input type="checkbox"/> Pantone	<input type="checkbox"/> Pantone
<input type="checkbox"/> Pantone	<input type="checkbox"/> Pantone	<input type="checkbox"/> Pantone

Approved by **Date**

Disclaimer - This document is the property of The Evolve Group Ltd who own the copyright there in. The information in this document is given in confidence and cannot be used without the written consent of The Evolve Group Ltd.


Drawing to be viewed & printed @ A3



Evolve Group Limited, 1 Millfield Lane,
Haydock, St Helens, Merseyside, WA11 9TW
T 01942 272 330 F 01942 272 331
E info@evolvegroup.co.uk

WWW.EVOLVEGROUP.CO.UK



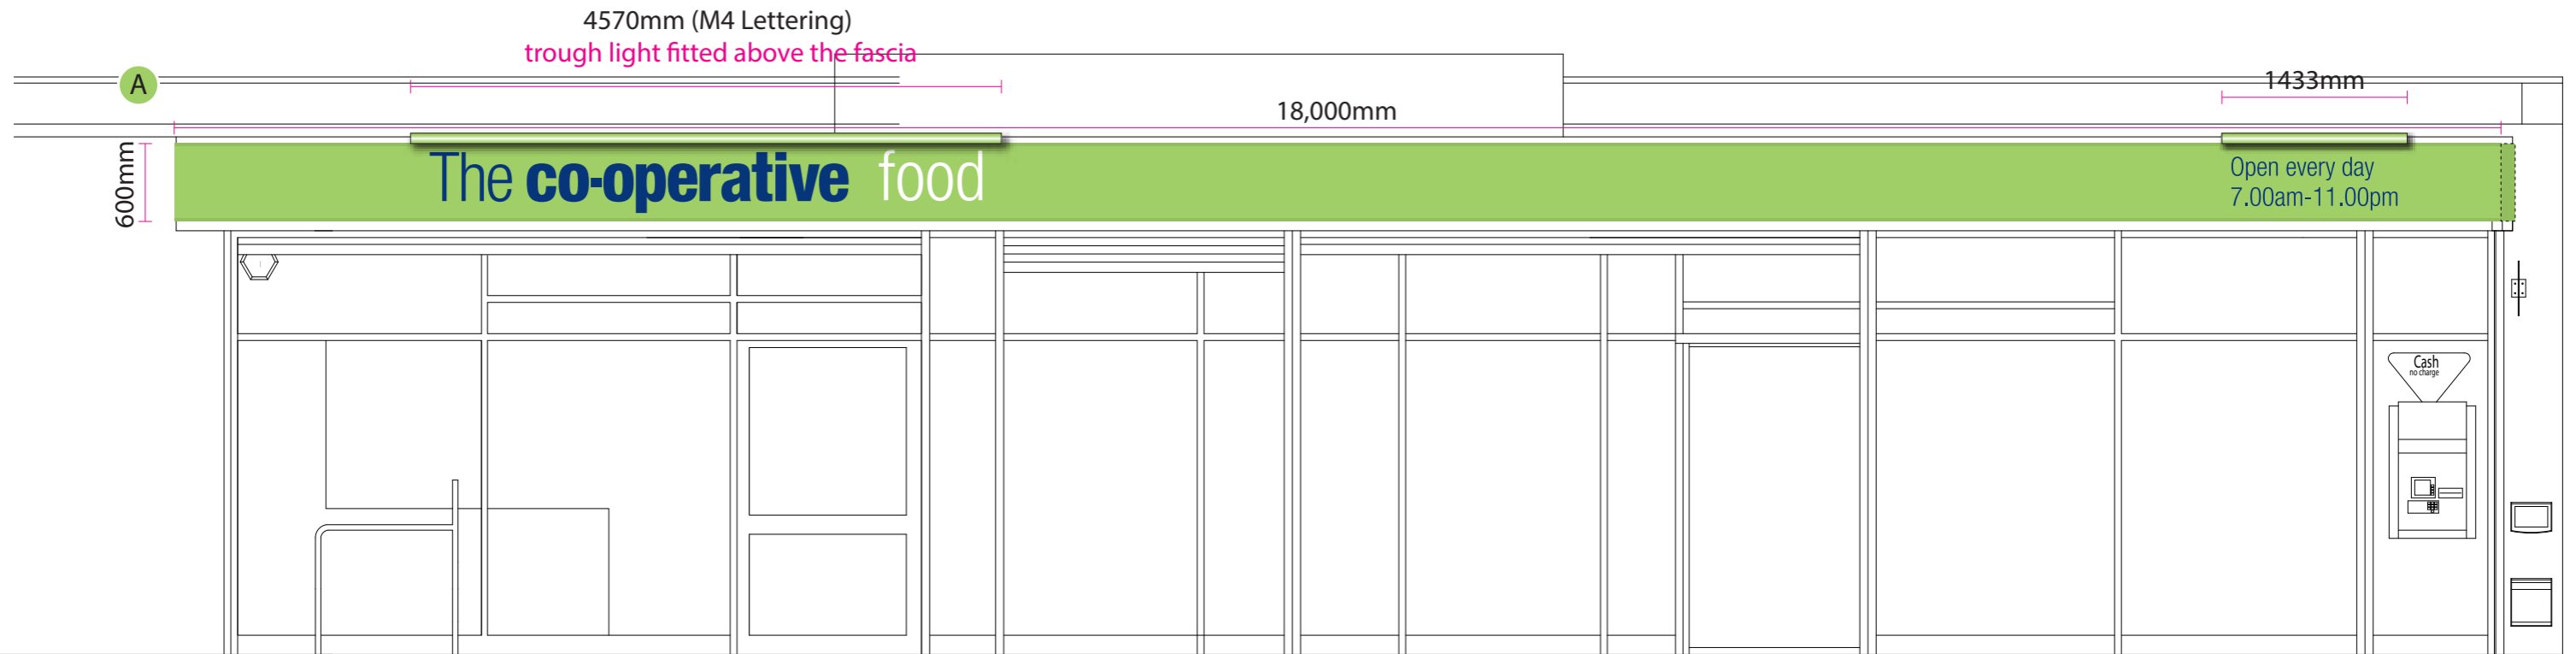

FRONT ELEVATION

THE CO-OPERATIVE FOOD
KENTISH TOWN

Revision **A** Date **12/03/12**

Project Manager Steve Brown
Drawing Number 26532
Designer A. Butchard
Scale @ A3 1:50
Approved for Print (please tick)

Pantones / RAL / CMYK
All colours are for representational purpose only. Accurate colours can be gained using the appropriate colour chart.

<input checked="" type="checkbox"/> Pantone 375c	<input type="checkbox"/> Pantone	<input type="checkbox"/> Pantone
<input checked="" type="checkbox"/> Pantone 2757c	<input type="checkbox"/> Pantone	<input type="checkbox"/> Pantone
<input type="checkbox"/> Pantone	<input type="checkbox"/> Pantone	<input type="checkbox"/> Pantone

Approved by _____ **Date** _____

Disclaimer - This document is the property of The Evolve Group Ltd who own the copyright there in. The information in this document is given in confidence and cannot be used without the written consent of The Evolve Group Ltd.

Drawing to be viewed & printed @ A3



Evolve Group Limited, 1 Millfield Lane,
Haydock, St Helens, Merseyside, WA11 9TW
T 01942 272 330 F 01942 272 331
E info@evolvegroup.co.uk





SIDE ELEVATION

THE CO-OPERATIVE FOOD
KENTISH TOWN

Revision **A** Date **12/03/12**

Project Manager Steve Brown
Drawing Number 26532
Designer A. Butchard
Scale @ A3 1:50
Approved for Print (please tick)

Pantones / RAL / CMYK
All colours are for representational purpose only. Accurate colours can be gained using the appropriate colour chart.

<input checked="" type="checkbox"/> Pantone 375c	<input type="checkbox"/> Pantone	<input type="checkbox"/> Pantone
<input checked="" type="checkbox"/> Pantone 2757c	<input type="checkbox"/> Pantone	<input type="checkbox"/> Pantone
<input type="checkbox"/> Pantone	<input type="checkbox"/> Pantone	<input type="checkbox"/> Pantone

Approved by **Date**

Disclaimer - This document is the property of The Evolve Group Ltd who own the copyright there in. The information in this document is given in confidence and cannot be used without the written consent of The Evolve Group Ltd.

Drawing to be viewed & printed @ A3



Evolve Group Limited, 1 Millfield Lane,
Haydock, St Helens, Merseyside, WA11 9TW
T 01942 272 330 F 01942 272 331
E info@evolvegroup.co.uk



EXISTING



PROPOSED



THE CO-OPERATIVE FOOD
KENTISH TOWN

Revision **A** Date **12/03/12**

Project Manager Steve Brown
Drawing Number 26532
Designer A. Butchard
Scale @ A3 N/A
Approved for Print (please tick)

Pantones / RAL / CMYK
 All colours are for representational purpose only. Accurate colours can be gained using the appropriate colour chart.

<input type="checkbox"/> Pantone 375c	<input type="checkbox"/> Pantone	<input type="checkbox"/> Pantone
<input type="checkbox"/> Pantone 2757c	<input type="checkbox"/> Pantone	<input type="checkbox"/> Pantone
<input type="checkbox"/> Pantone	<input type="checkbox"/> Pantone	<input type="checkbox"/> Pantone

Approved by _____ **Date** _____

Disclaimer - This document is the property of The Evolve Group Ltd who own the copyright there in. The information in this document is given in confidence and cannot be used without the written consent of The Evolve Group Ltd.

Drawing to be viewed & printed @ A3



Evolve Group Limited, 1 Millfield Lane,
 Haydock, St Helens, Merseyside, WA11 9TW
 T 01942 272 330 F 01942 272 331
 E info@evolvegroup.co.uk

WWW.EVOLVEGROUP.CO.UK